


P/17/00426


RECEIVED
15 APR 2017



FRONT ELEVATION

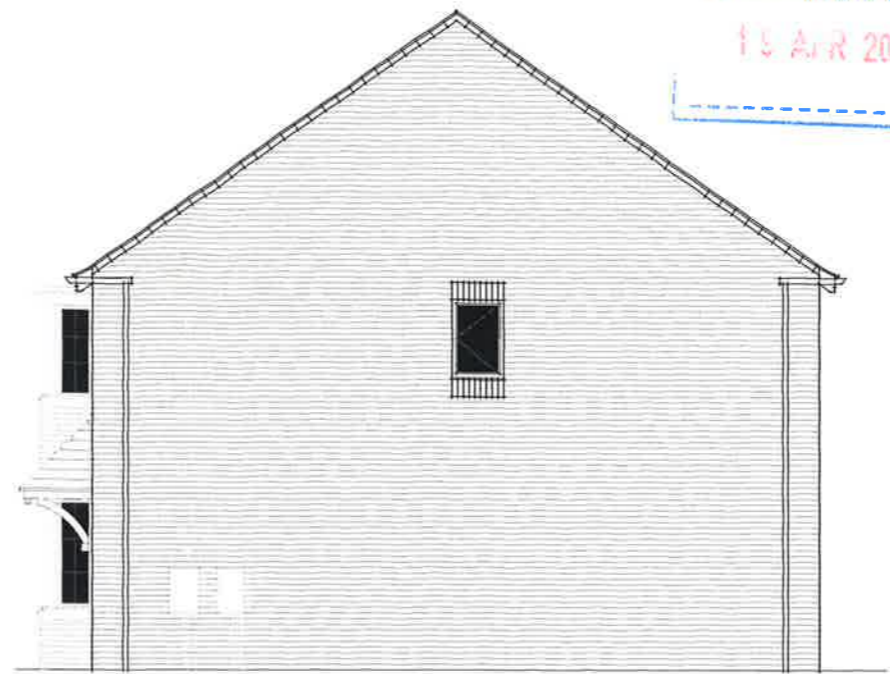


SIDE ELEVATION

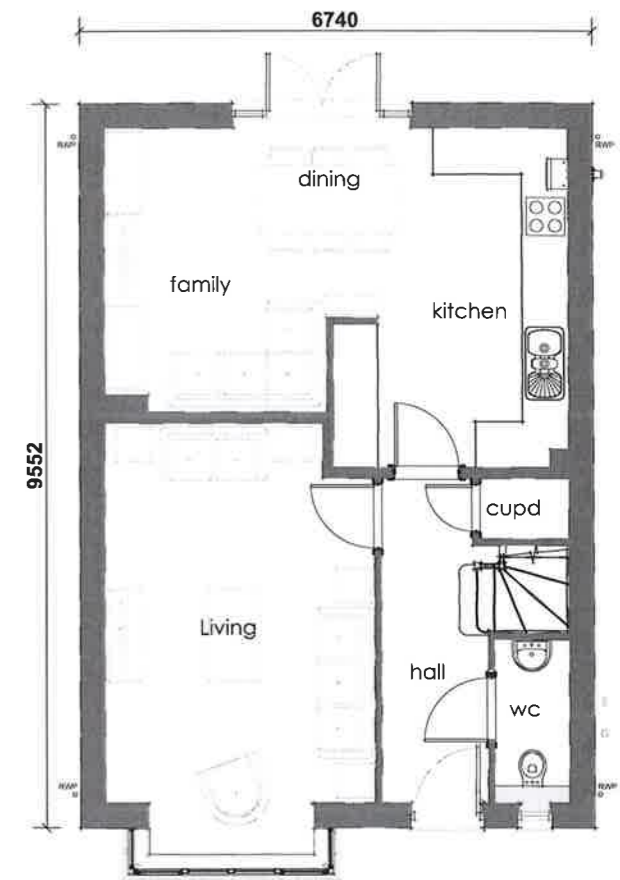


GROUND FLOOR PLAN



REAR ELEVATION

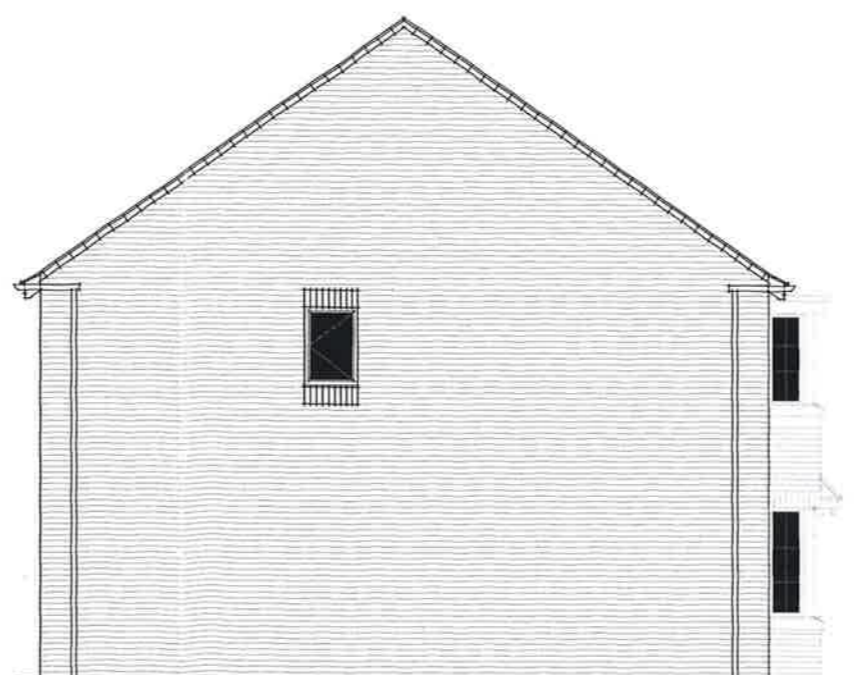

SIDE ELEVATION

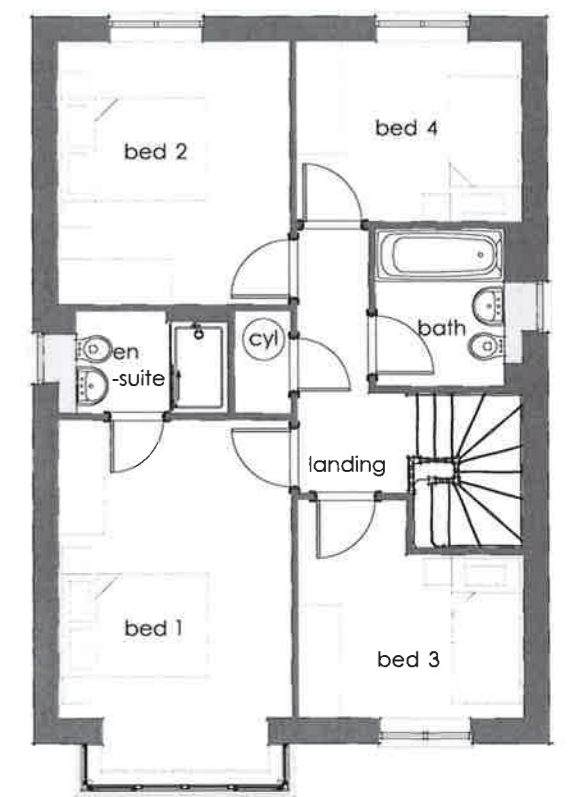

FIRST FLOOR PLAN

AS DRAW

PLANNING

HOUSE TYPE:
WALNUT - 1199 sq ft

DATE: March 17
SCALE: 1:100
DRG NO: BWM-P-WAL-01A

Bellway
BELLWAY HOMES WEST MIDLANDS
Bellway Homes Ltd, Relay Point, Relay Drive, Tamworth, B77 5PA
Tel: 01827 255795 Fax: 01827 255766

Copyright c Bellway p.l.c.