
P/2018/00530 Received 7/11/2018

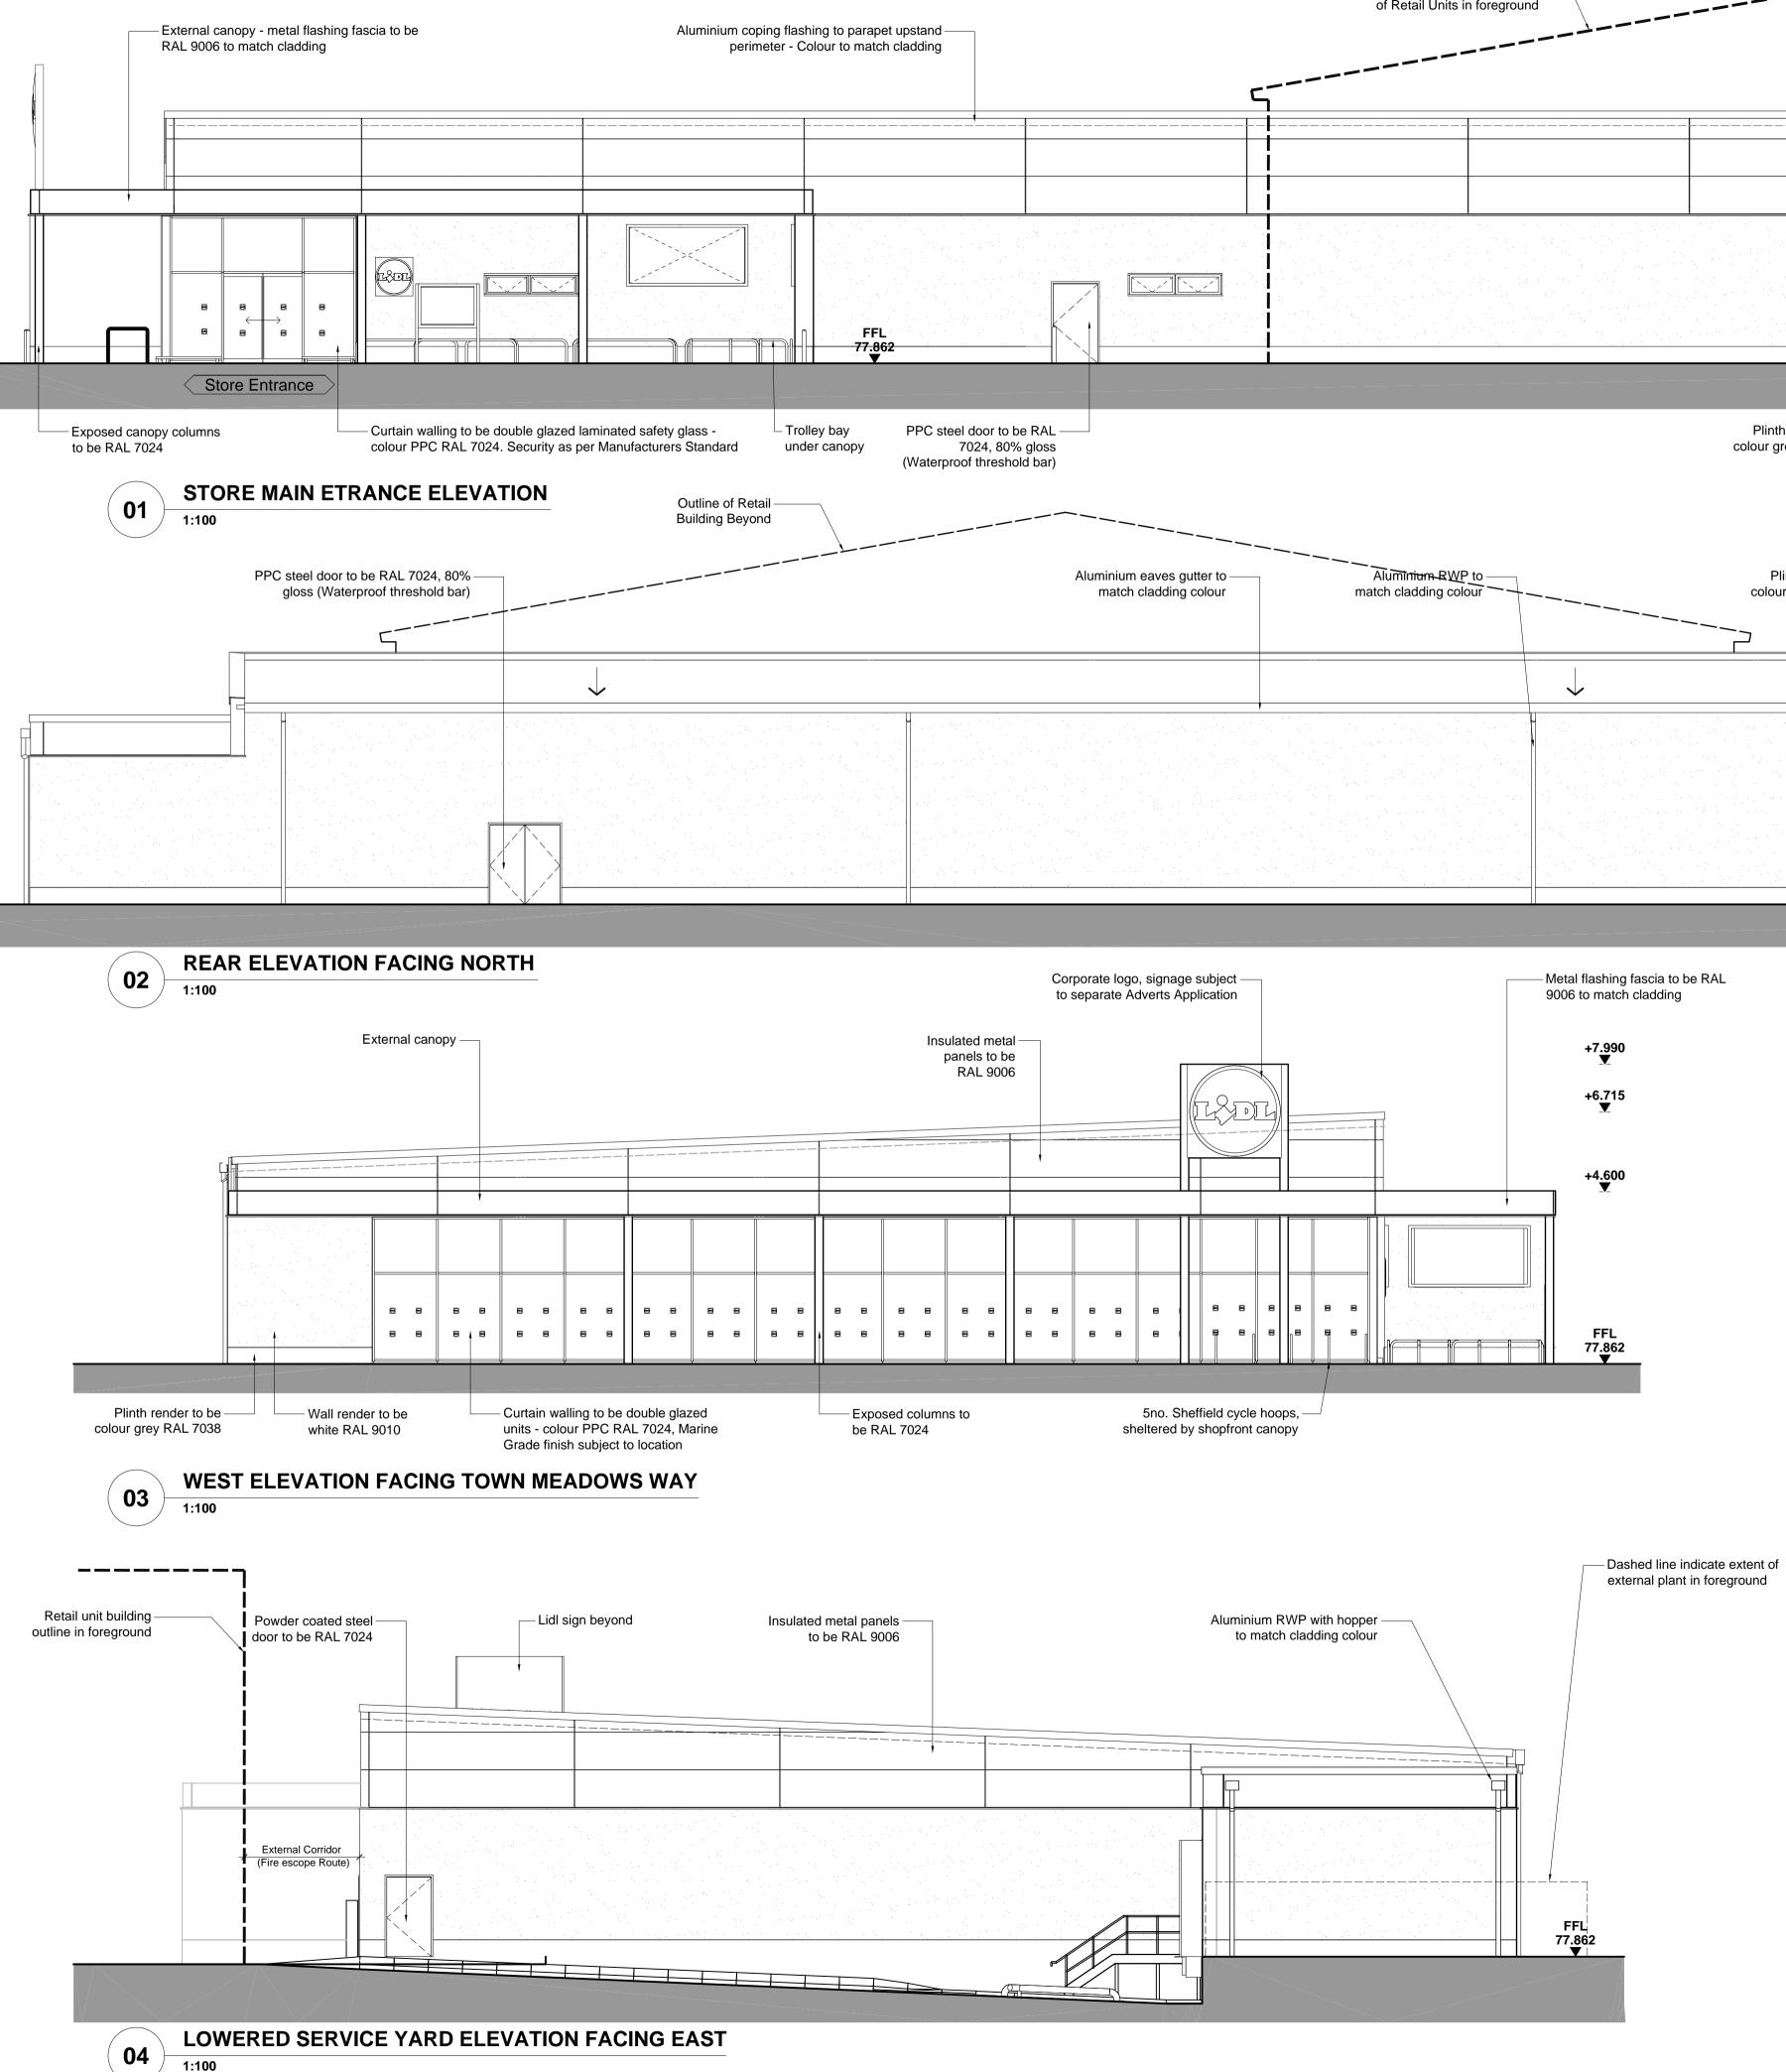


c	Dashed line indicates extent	 Insulated metal panels to be RAL 9006	
		 ·	

Plinth render to be — colour grey RAL 7038

aves gutter to	Aluminium RWP to	Plinth render to be	Wall	render to be white RAL 9010 ——

- Metal flashing fascia to be RAL



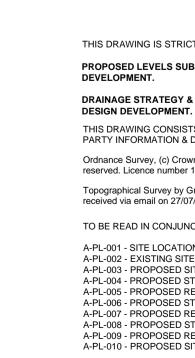

DRAWN BY:	SCALE:	DATE:
DJW	1:100 @ A1	NOV 2017
Hadfield	Cawkwell Davidsou	n
ridantera		
Broomgrove Lodge, 13	Broomgrove Rd, Sheffield, S10 2LZ T 0114	266 8181 www.hcd.co.uk
		DJW 1:100 @ A1 Hadfield Cawkwell Davidsor

THIS DRAWING IS STRICTLY NOT TO BE USED FOR CONSTRUCTION PURPOSES. PROPOSED LEVELS SUBJECT TO DESIGN DRAINAGE STRATEGY & RAIN WATER PIPES SUBJECT TO THIS DRAWING CONSISTS OF THE FOLLOWING THIRD PARTY INFORMATION & DRAWINGS;-Ordnance Survey, (c) Crown Copyright 2015. All rights reserved. Licence number 10006297 Topographical Survey by Green Hatch, drawing 15541a_OGL, received via email on 27/07/2017. TO BE READ IN CONJUNCTION WITH HCD DRAWINGS; A-PL-001 - SITE LOCATION PLAN A-PL-002 - EXISTING SITE PLAN A-PL-003 - PROPOSED SITE PLAN A-PL-004 - PROPOSED STORE PLAN A-PL-005 - PROPOSED RETAIL UNIT BUILDING PLAN A-PL-006 - PROPOSED STORE ROOF PLAN A-PL-007 - PROPOSED RETAIL UNIT ROOF PLAN A-PL-008 - PROPOSED STORE ELEVATIONS A-PL-009 - PROPOSED RETAIL UNIT ELEVATIONS A-PL-010 - PROPOSED SITE SECTIONS 1:100 0 2 4 6 8 m





LiDL UK GmbH **BROOKSIDE ROAD** UTTOXETER


CLIENT:


PROJECT:


PLOT DATE:

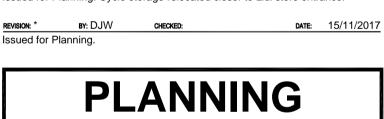


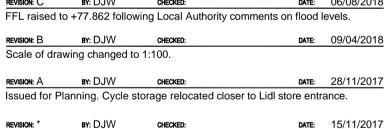

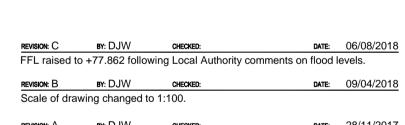

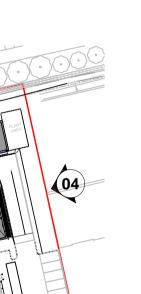

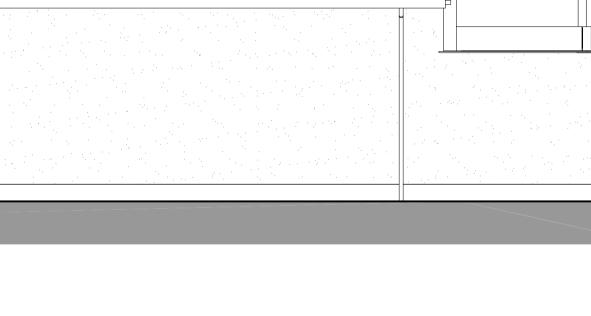

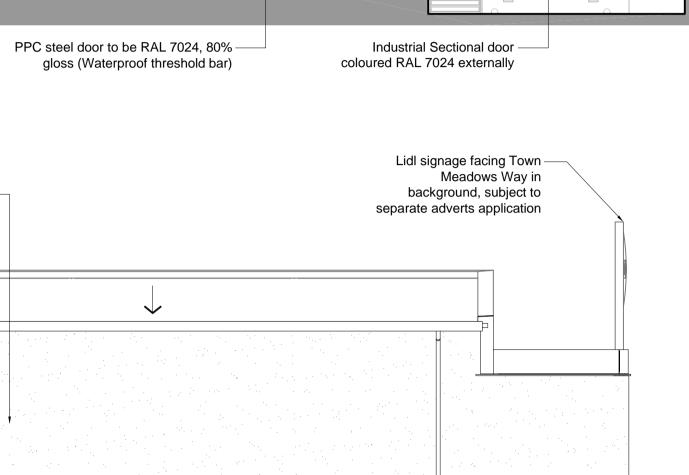

- Wall render to be

white RAL 9010

Dashed line indicate extent of external plant in background