







SITE SECTION INCLUDING RETAIL BUILDING SECTION

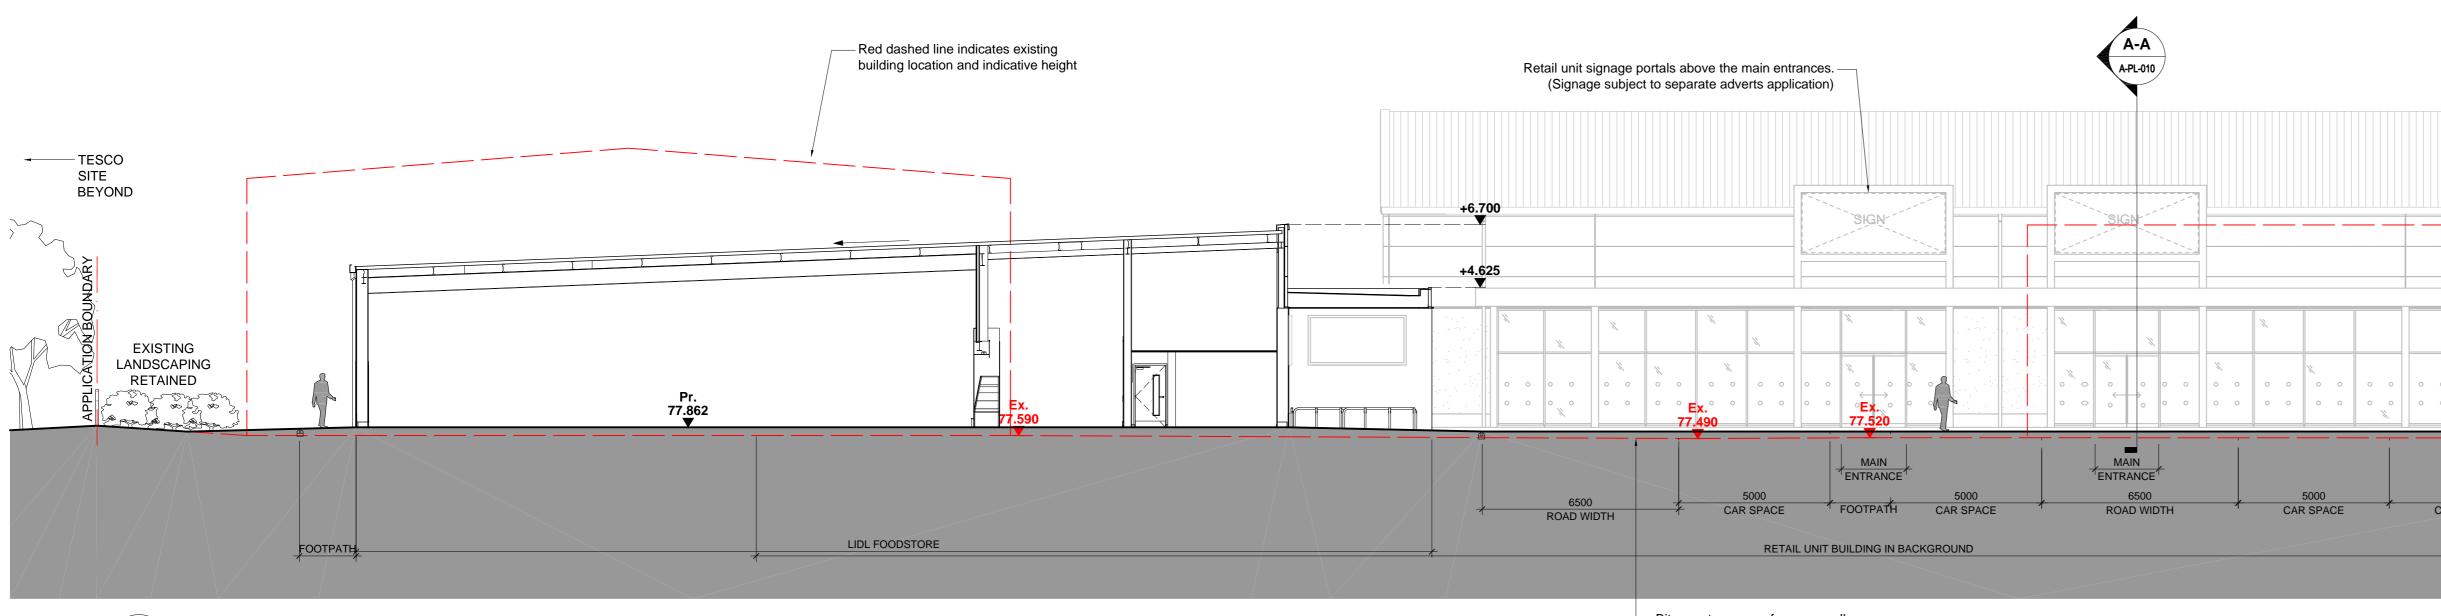


SITE SECTION INCLUDING LIDL BUILDING SECTION **B-B** 1:125

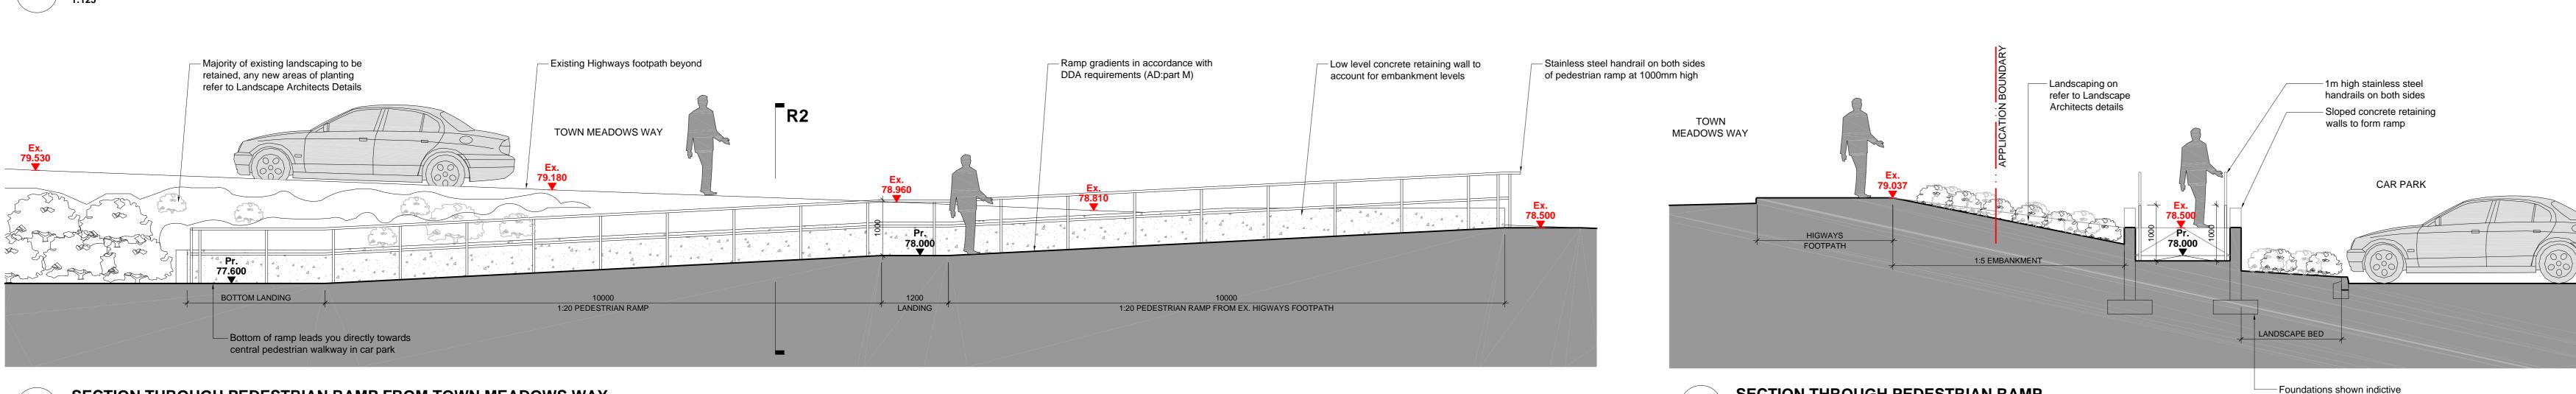

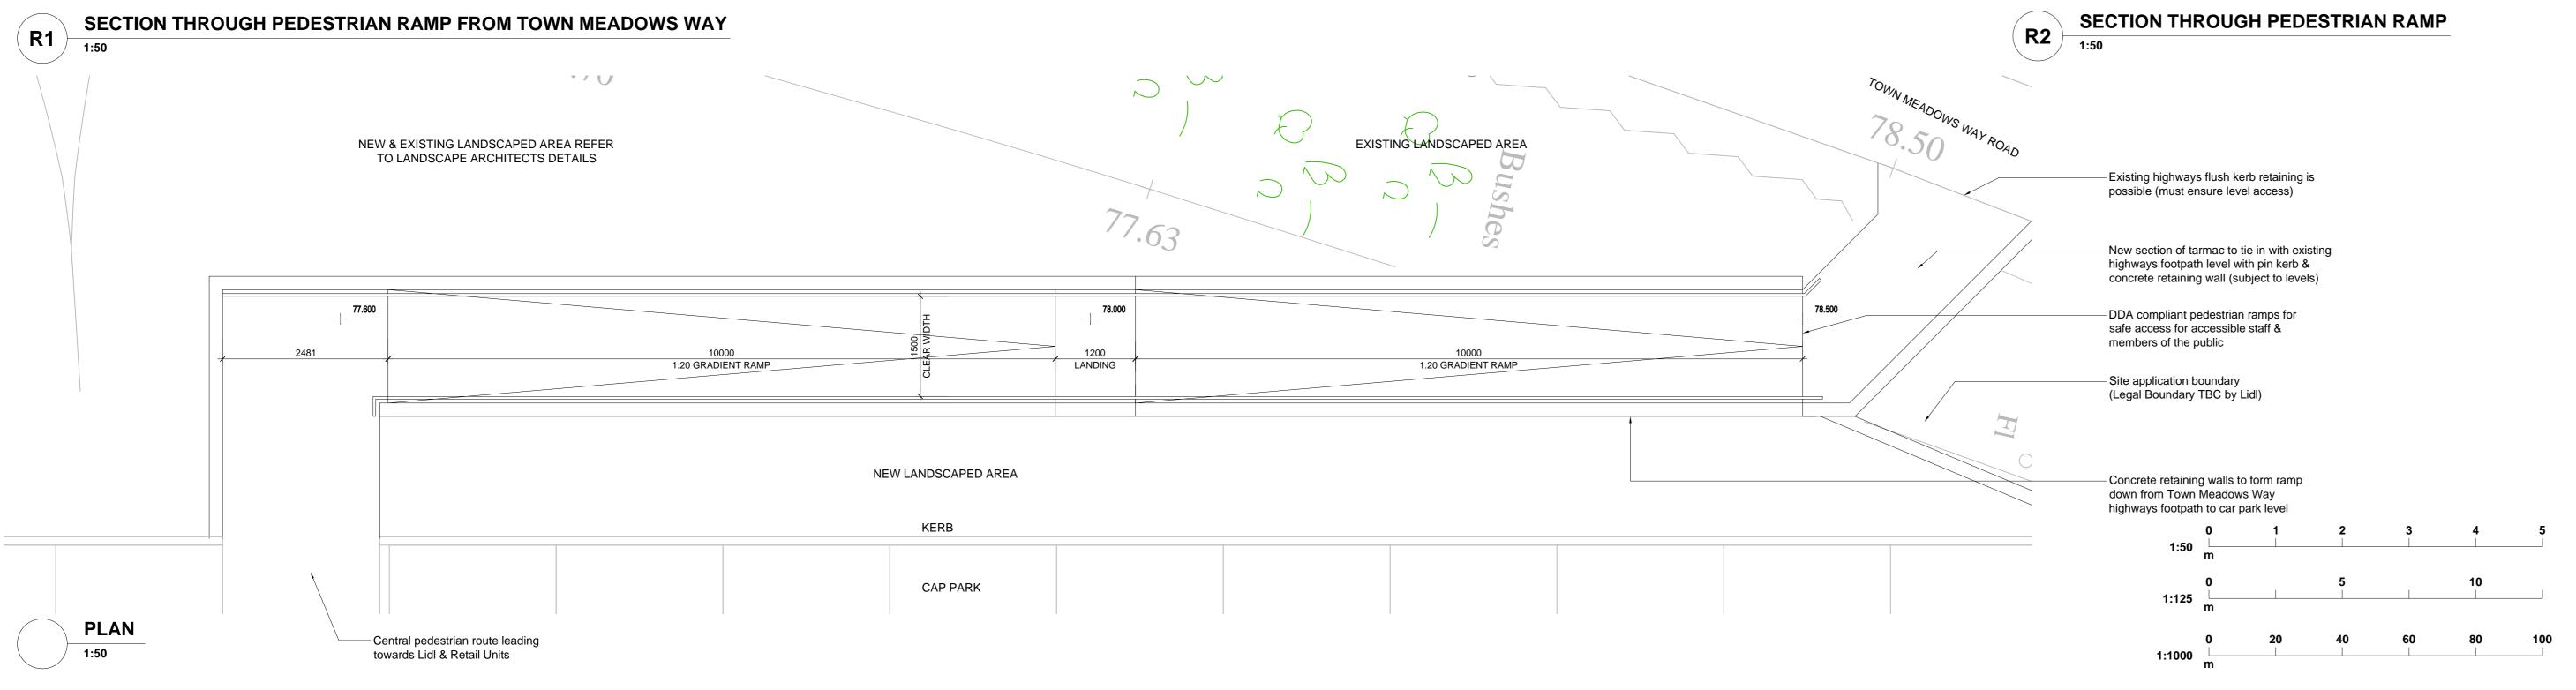

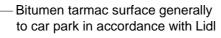

PARK			

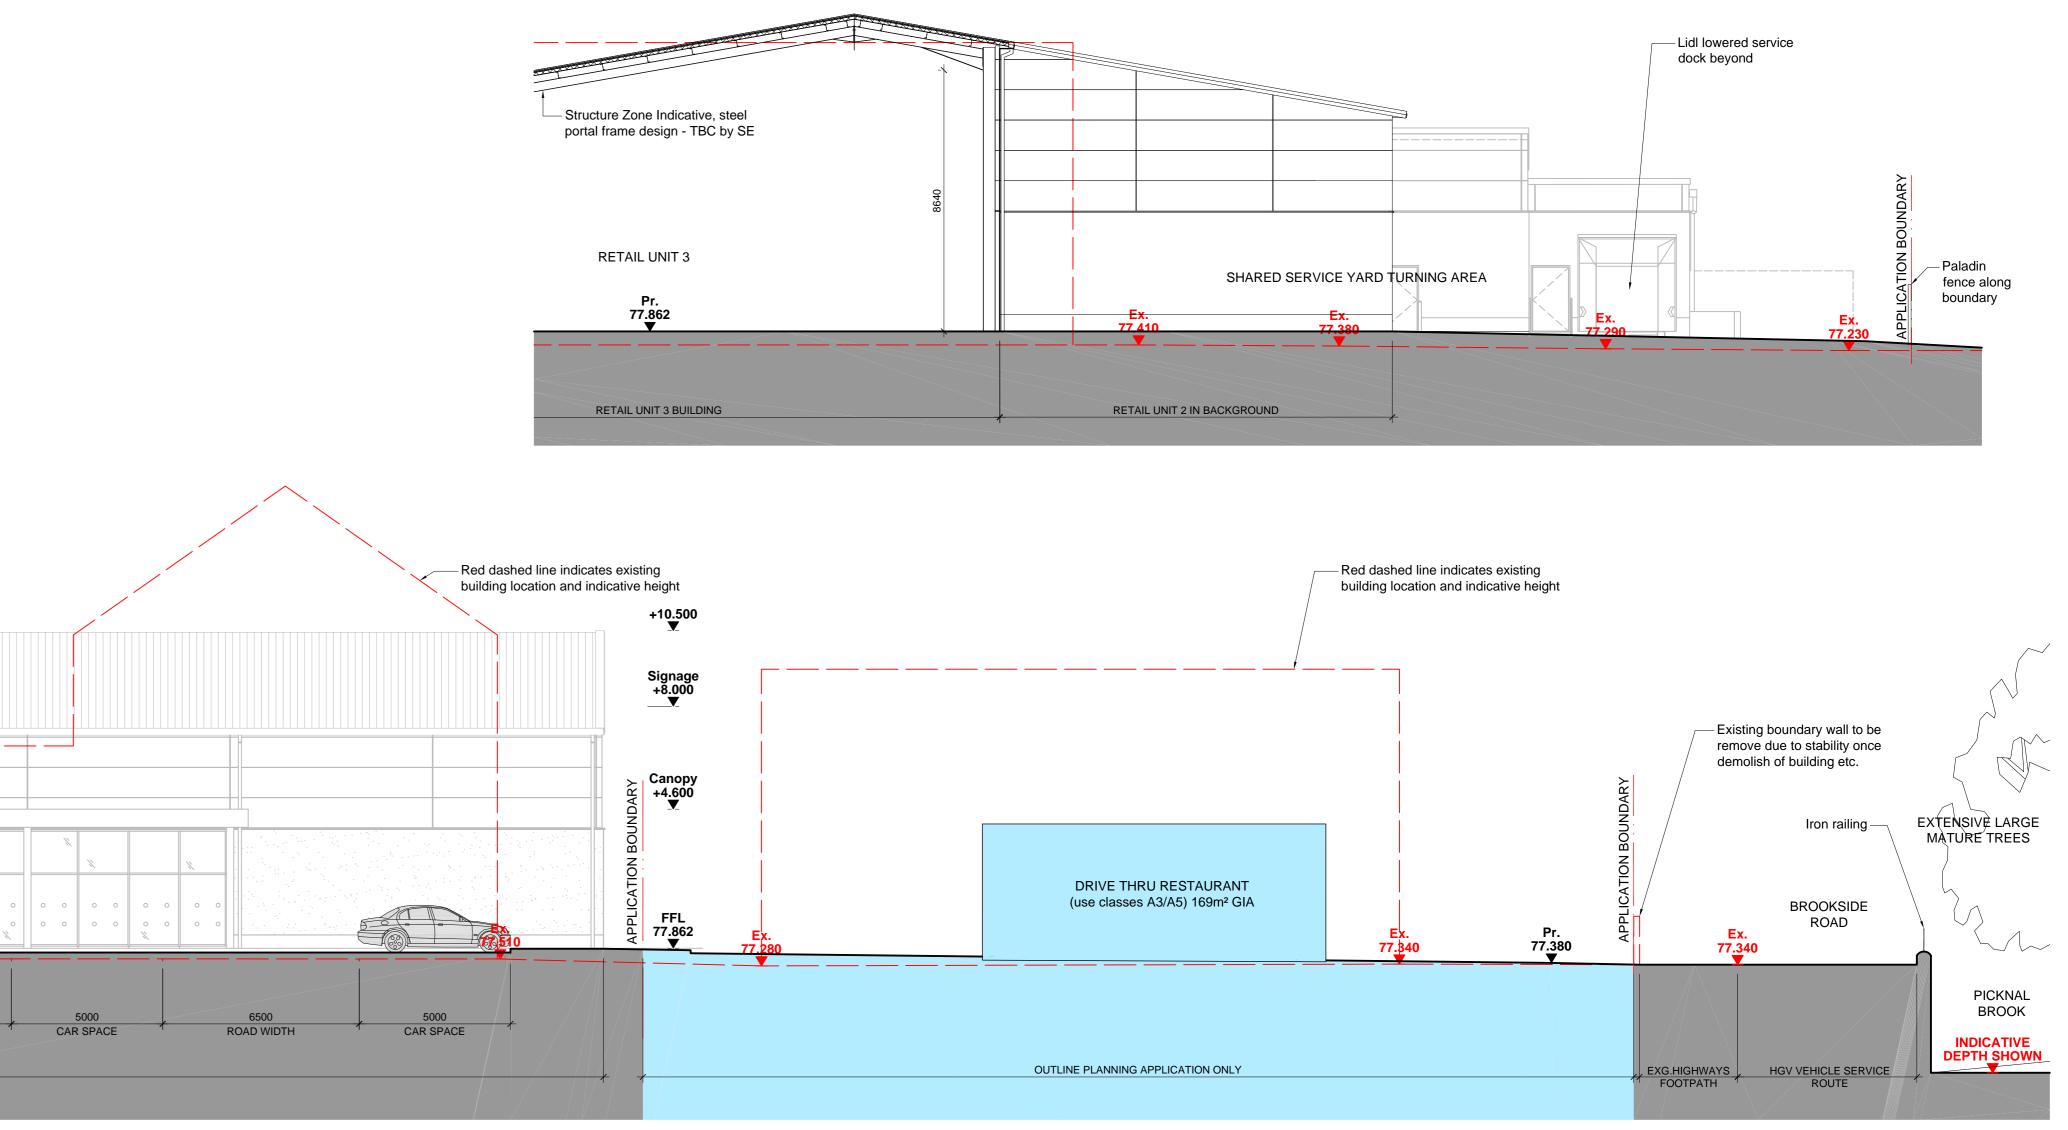


THIS DRAWING IS STRICTLY NOT TO BE USED FOR CONSTRUCTION PURPOSES. PROPOSED LEVELS SUBJECT TO DESIGN DEVELOPMENT.

DRAINAGE STRATEGY & RAIN WATER PIPES SUBJECT TO DESIGN DEVELOPMENT. THIS DRAWING CONSISTS OF THE FOLLOWING THIRD PARTY INFORMATION & DRAWINGS;-

Ordnance Survey, (c) Crown Copyright 2015. All rights reserved. Licence number 10006297 Topographical Survey by Green Hatch, drawing 15541a_OGL, received via email on 27/07/2017. TO BE READ IN CONJUNCTION WITH HCD DRAWINGS; A-PL-001 - SITE LOCATION PLAN

A-PL-001 - STIE LOCATION PLAN A-PL-002 - EXISTING SITE PLAN A-PL-003 - PROPOSED SITE PLAN A-PL-004 - PROPOSED STORE PLAN A-PL-005 - PROPOSED RETAIL UNIT BUILDING PLAN A-PL-006 - PROPOSED STORE ROOF PLAN A-PL-007 - PROPOSED RETAIL UNIT ROOF PLAN A-PL-008 - PROPOSED STORE ELEVATIONS A-PL-009 - PROPOSED RETAIL UNIT ELEVATIONS

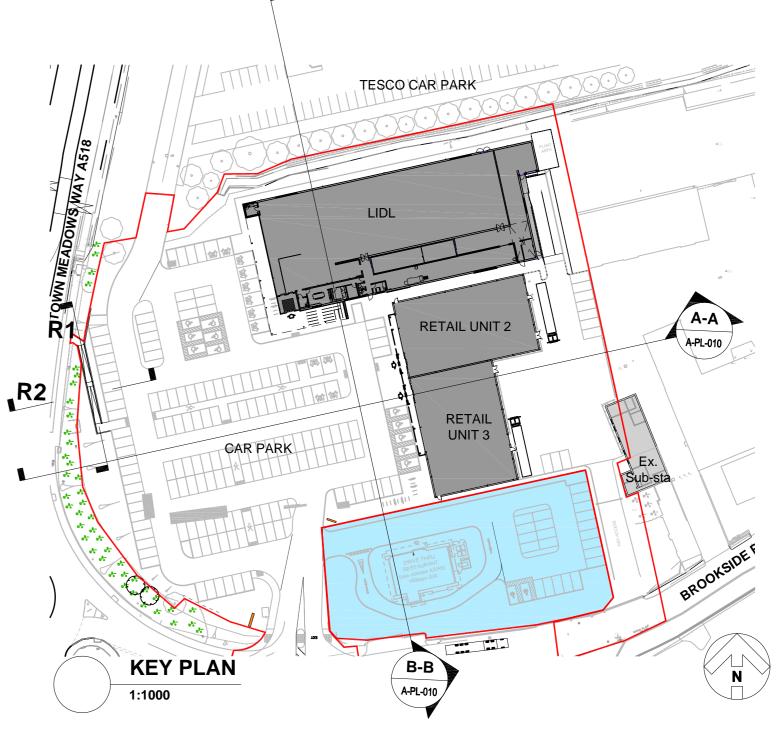



date: 06/08/2018

REVISION: D BY: DJW CHECKED:

DRAWN BY: DJW	scale: 1:500 @ A1	DATE NOV 2017
Hadfield	Cawkwell Davidso	n
	Cawkwell Davidso Broomgrove Rd, Sheffield, S10 2LZ T0114	
Broomgrove Lodge, 13		266 8181 www.hcd.co.uk
Broomgrove Lodge, 13	Broomgrove Rd, Sheffield, S10 2LZ T 0114 ring Interior Design Masterplanning Ur	266 8181 www.hcd.co.uk