


THIS DRAWING IS STRICTLY NOT TO BE USED FOR CONSTRUCTION PURPOSES.
 PROPOSED LEVELS SUBJECT TO DESIGN DEVELOPMENT.
 DRAINAGE STRATEGY & RAIN WATER PIPES SUBJECT TO DESIGN DEVELOPMENT.
 THIS DRAWING CONSISTS OF THE FOLLOWING THIRD PARTY INFORMATION & DRAWINGS:
 Ordnance Survey, 1:1 Chain Copyright 2015. All rights reserved. Licence Number 10002577
 Topographical Survey by Green Heath, Drawing 155418_DGL, issued via email on 27/02/2017.
 TO BE READ IN CONJUNCTION WITH HCD DRAWINGS.
 A-PL-001 - SITE LOCATION PLAN
 A-PL-002 - EXISTING SITE PLAN
 A-PL-003 - PROPOSED SITE PLAN
 A-PL-004 - PROPOSED STORE PLAN
 A-PL-005 - PROPOSED RETAIL UNIT BUILDING PLAN
 A-PL-007 - PROPOSED RETAIL UNIT ROOF PLAN
 A-PL-008 - PROPOSED STORE ELEVATIONS
 A-PL-009 - PROPOSED RETAIL UNIT ELEVATIONS
 A-PL-010 - PROPOSED SITE SECTIONS

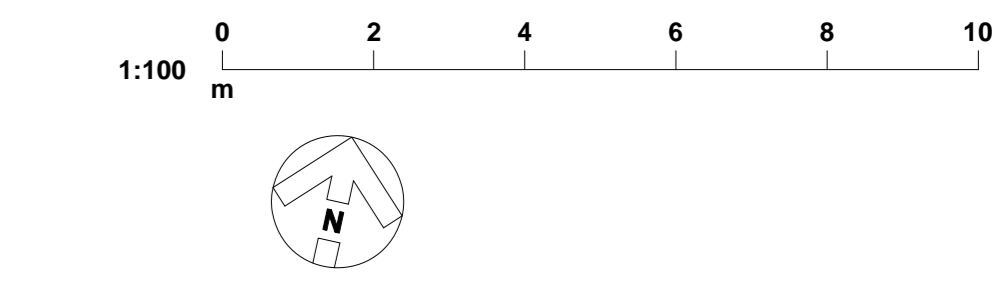

REVISION A in: D.J.W. checked: D.J.W. date: 09/04/2018
 Drawing scale changed to 1:100 at A0.
 REVISION B in: D.J.W. checked: D.J.W. date: 15/11/2017
 Issued for Planning

PLANNING



CLIENT:
LIDL UK GmbH
BROOKSIDE ROAD
UTTOXETER

PROJECT:
PROPOSED STORE ROOF PLAN

DATE:
 DRAWN BY: D.J.W. SCALE: 1:100 @ A0 DATE: NOV 2017

Hadfield Cawkwell Davidson

Brookgrove Lodge, 13 Brookgrove Rd, Sheffield, S10 2JZ. T 0114 266 8181 www.hcd.co.uk
 Architecture | Engineering | Interior Design | Masterplanning | Urban Design
 2017-119 | A-PL-006 | A