




Existing Floor Plan
Scale 1 : 100

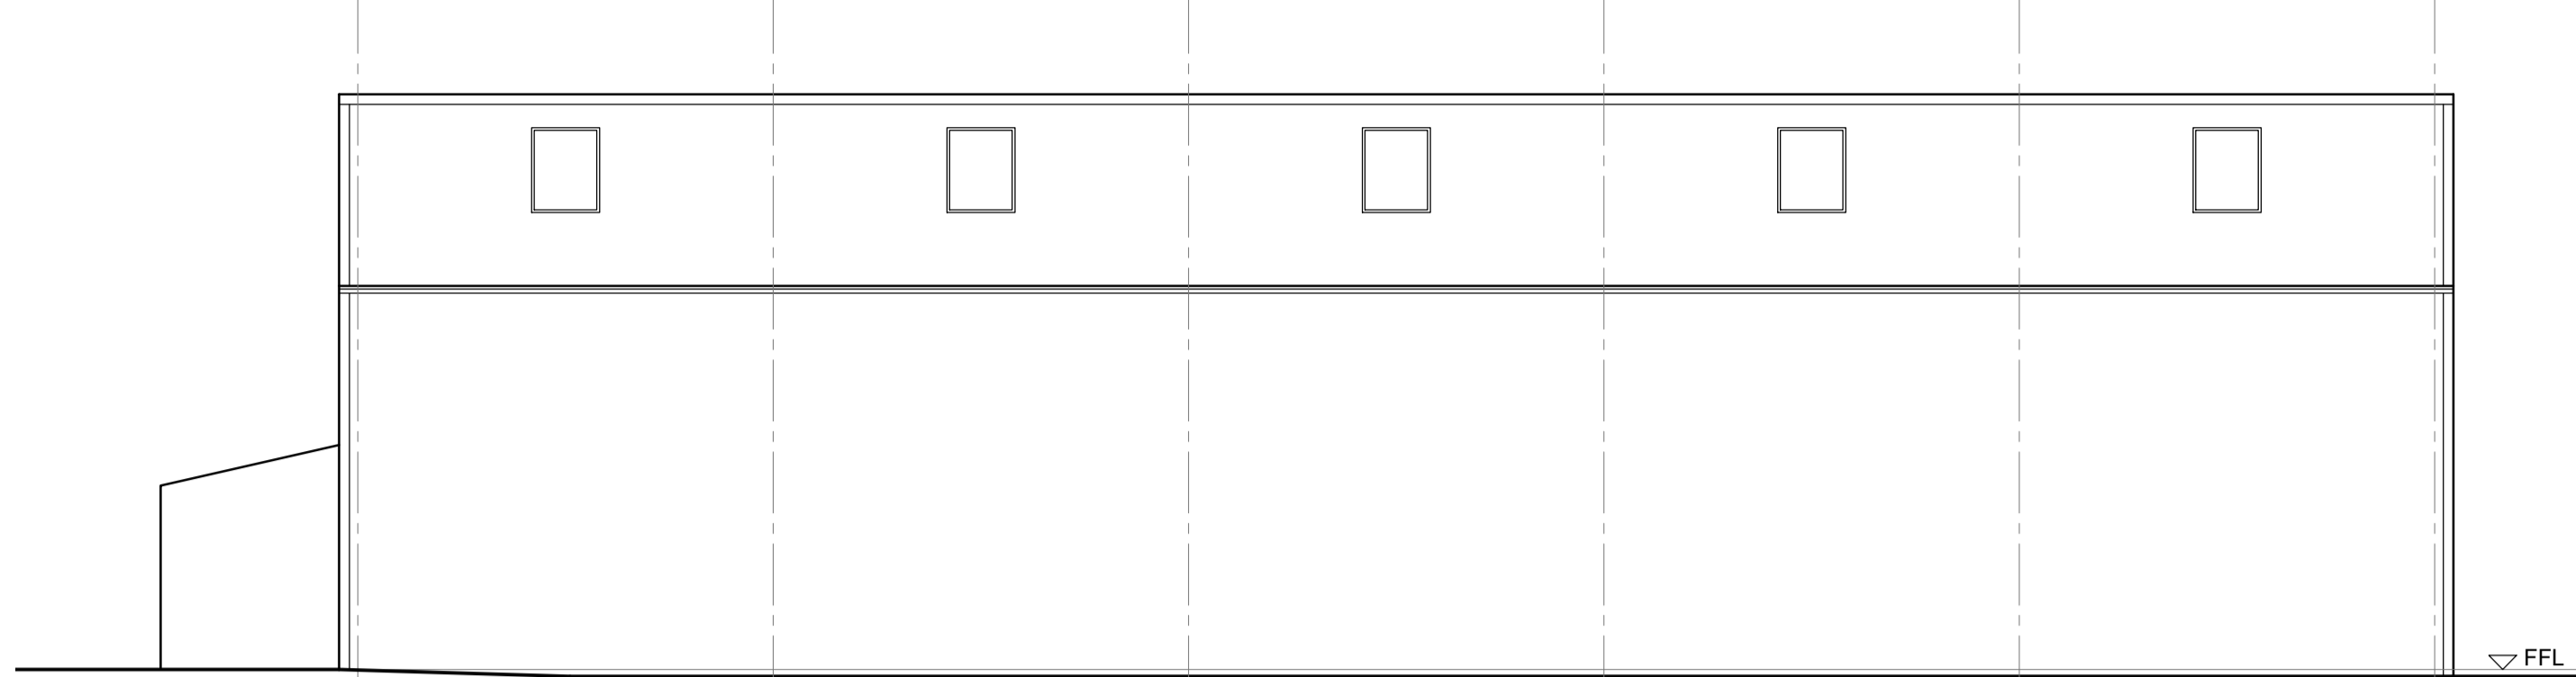


Existing North East Elevation
Scale 1 : 100

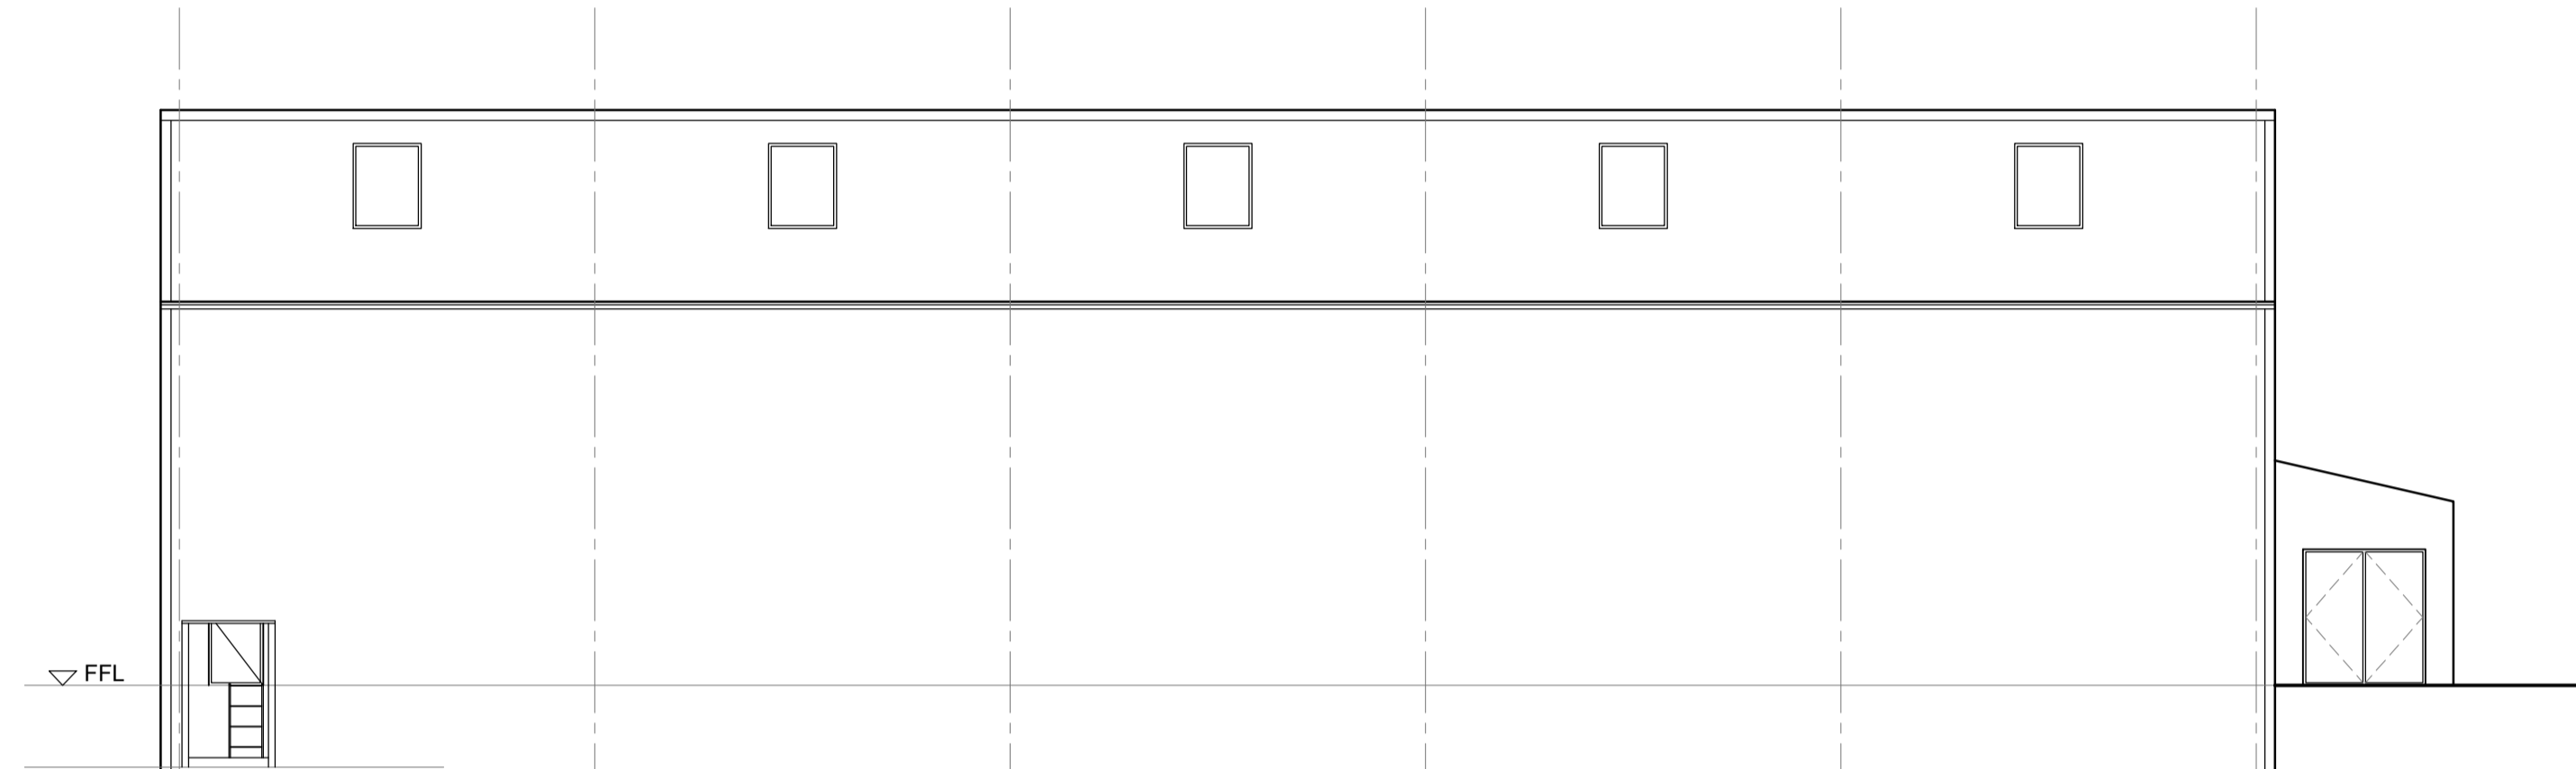


Existing South West Elevation
Scale 1 : 100

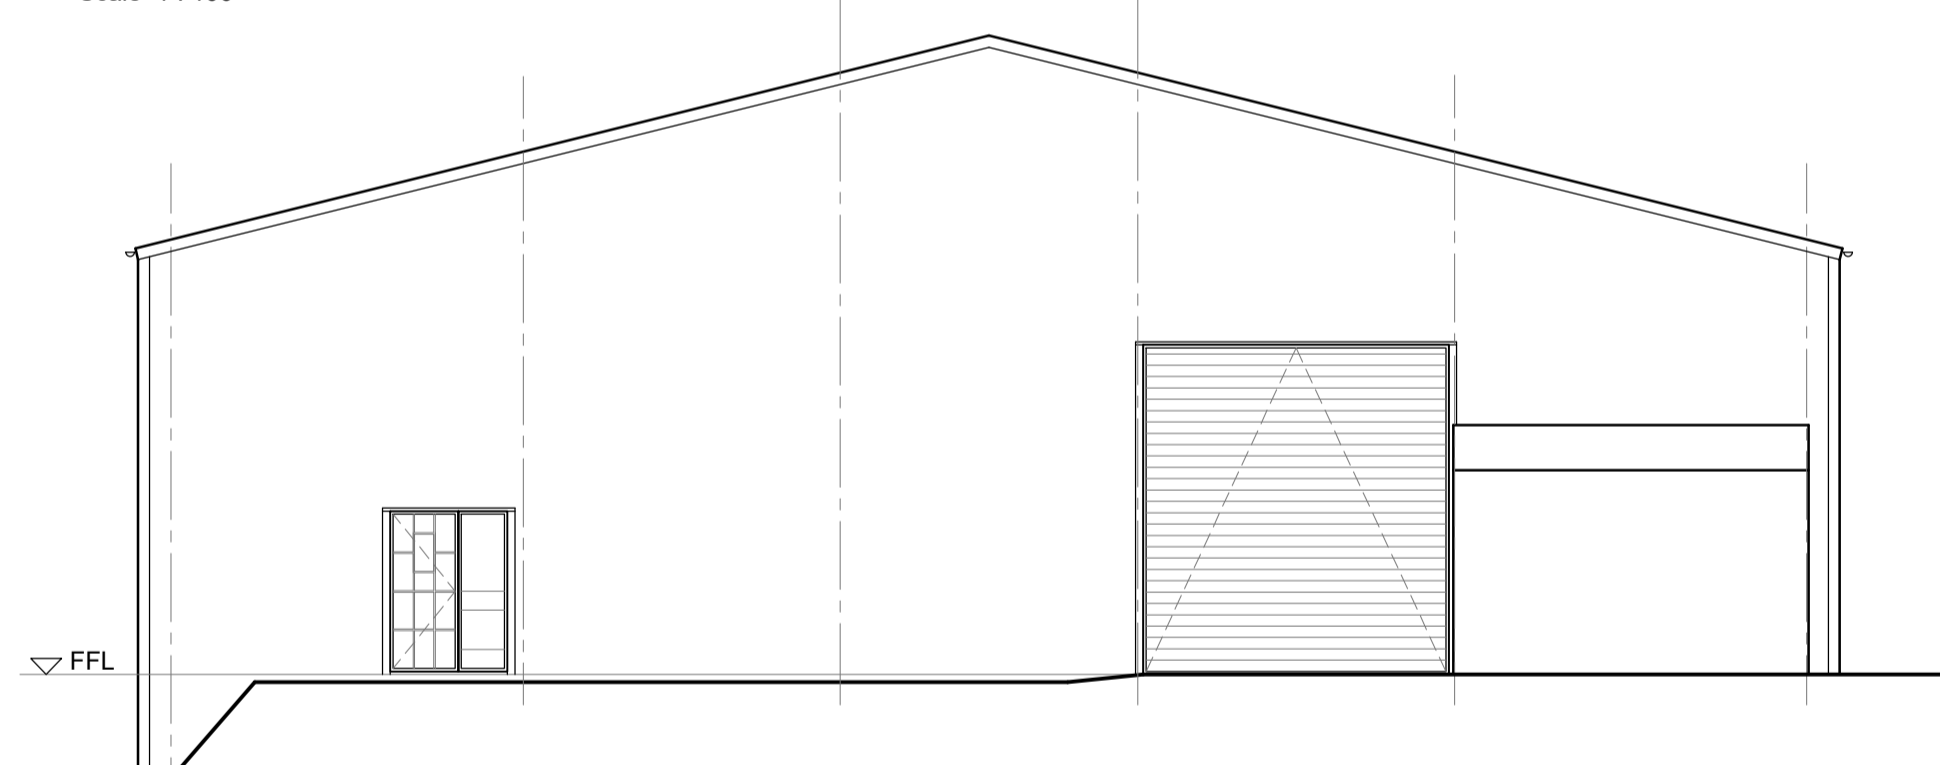


Existing South East Elevation
Scale 1 : 100

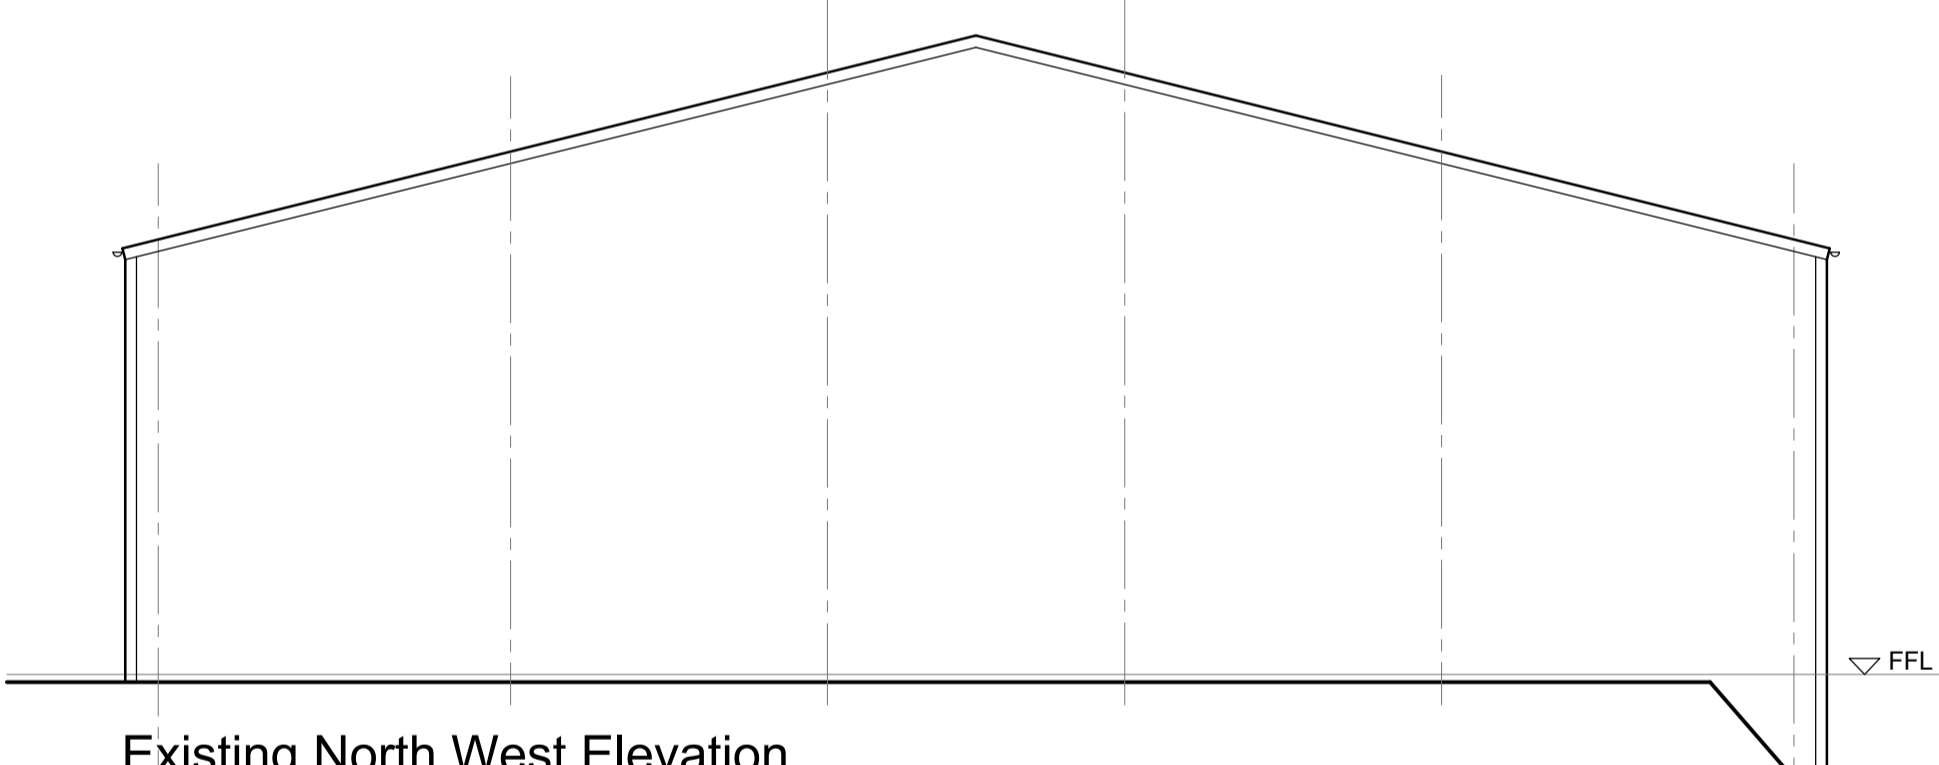


Existing North West Elevation
Scale 1 : 100

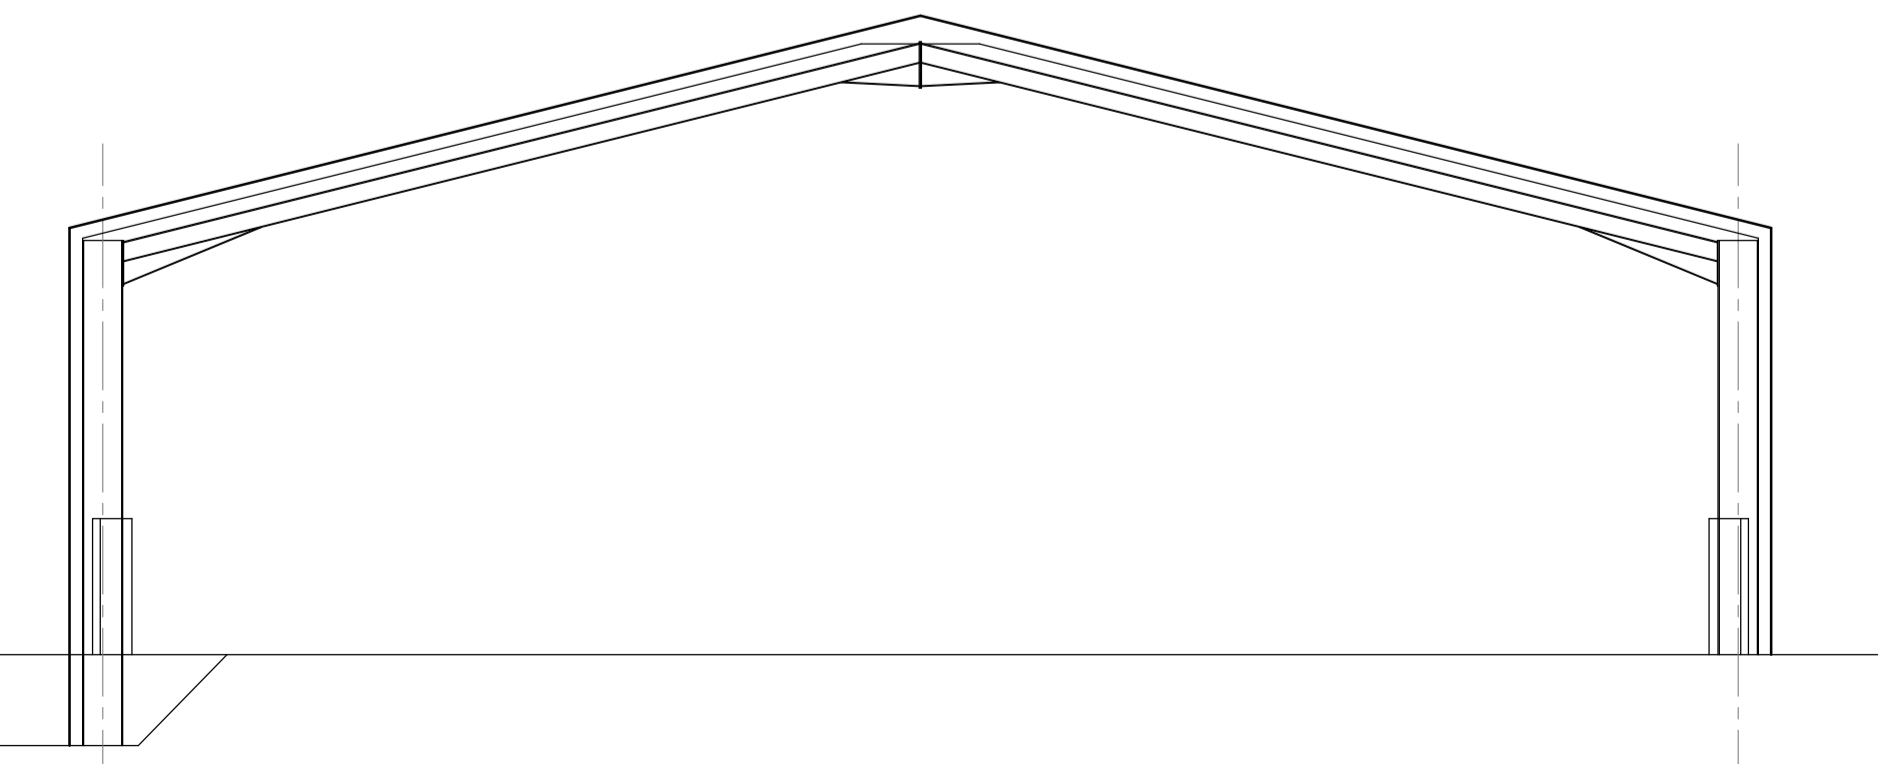

Existing Section
Scale 1 : 100

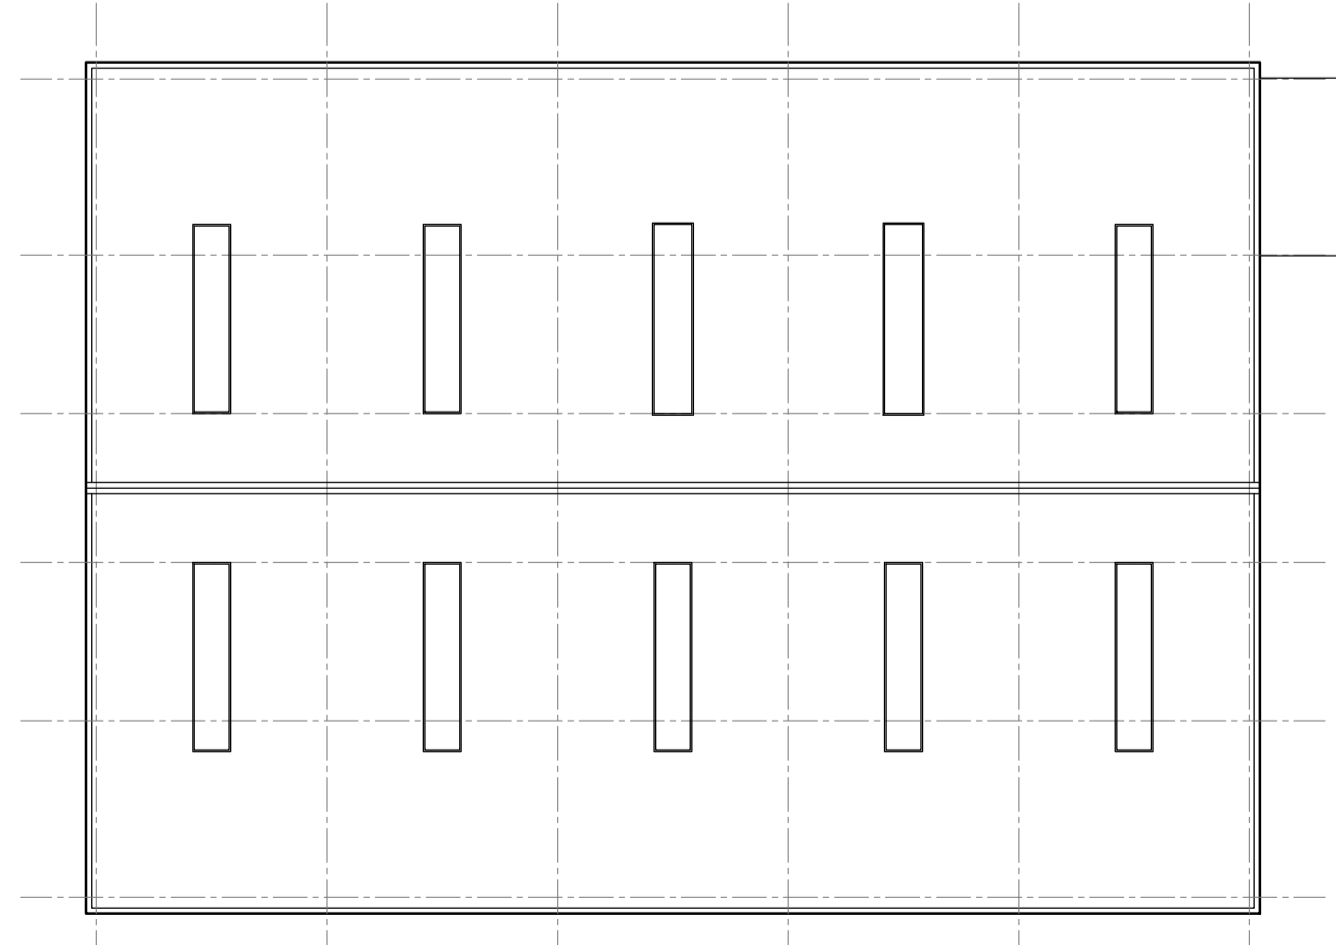

Existing Roof Plan
Scale 1 : 200

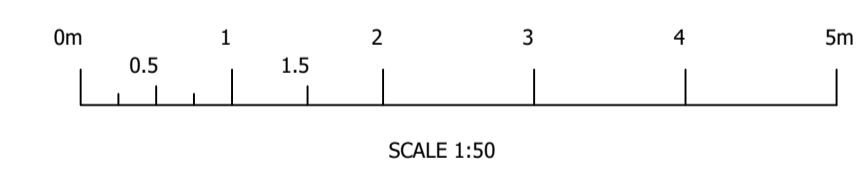

CDM 2015

UNLESS NOTED OTHERWISE BELOW, AJS Structural Design HAS NOT IDENTIFIED ANY SIGNIFICANT RISK ASSOCIATED WITH THE DESIGN INTENT SHOWN ON THIS DRAWING WHICH COULD NOT BE MANAGED SAFELY BY A COMPETENT CONTRACTOR.

WHERE WE HAVE IDENTIFIED RISKS BELOW, REFER TO THE PROJECT RISK ASSESSMENTS ISSUED WITH DESIGN CALCULATIONS.

ELEMENT/OPERATION	IDENTIFIED HAZARDS
X X X	X X X

WHERE THE ABOVE IS BLANK - NO UNUSUAL RISKS HAVE BEEN IDENTIFIED

RISK LEGEND

- COMPULSORY ACTION
- PROHIBITIVE ACTION
- ⓘ INFORMATION
- ⚠ WARNING

Rev.	Revision Description	Drn	Date

AJS STRUCTURAL DESIGN

Uttoxeter Office: 62 Carter Street, Uttoxeter, ST14 8EU, Tel: 01889 723003
Derby Office: Suite 5, Keynes House, Alfreton Road, Derby, DE21 4AS, Tel: 01332 913011

Client:
JMI Planning
Phil Stott Motorsport
Marchington Industrial Estate, ST14 8LP

Title:
Proposed Extension to Industrial Building
Existing Plans and Elevations

Drawn by: JT	Date: April 2018	Index No.:
-----------------	---------------------	------------

Scales:
As Shown Paper Size A1

Drawing No: A3959 - 001 Revision