




Proposed Floor Plan
Scale 1 : 100

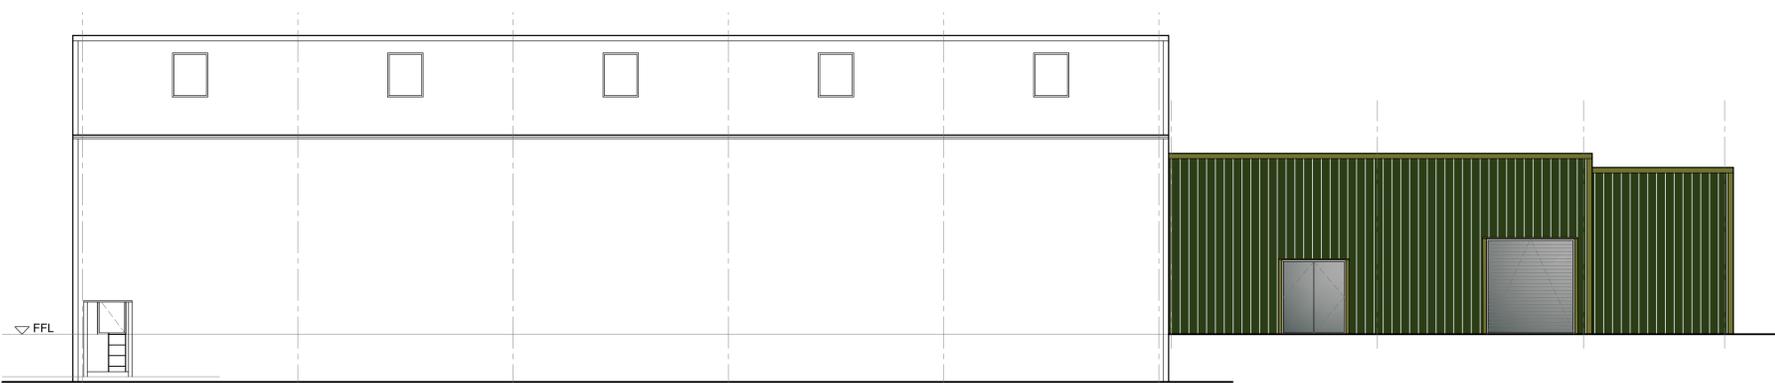


Proposed South West Elevation
Scale 1 : 100

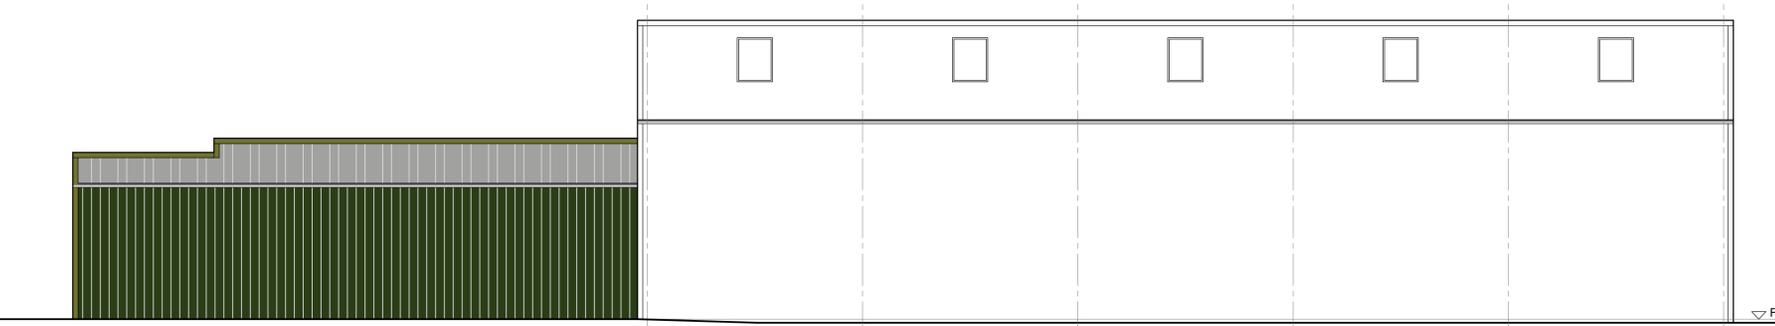


Proposed North East Elevation
Scale 1 : 100

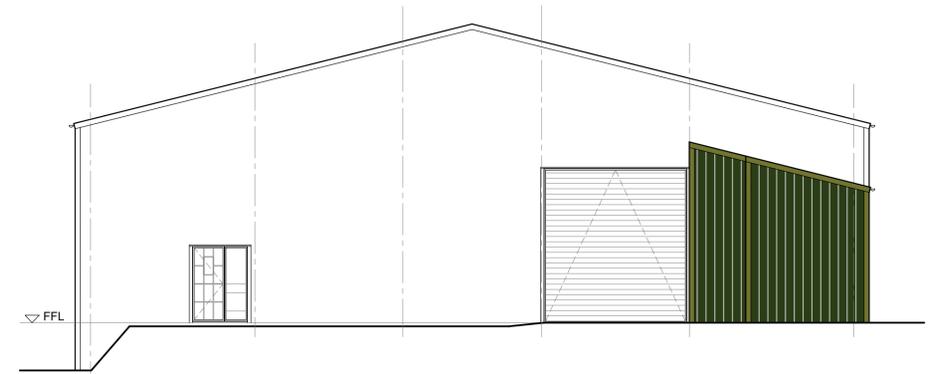

Proposed South East Elevation
Scale 1 : 100

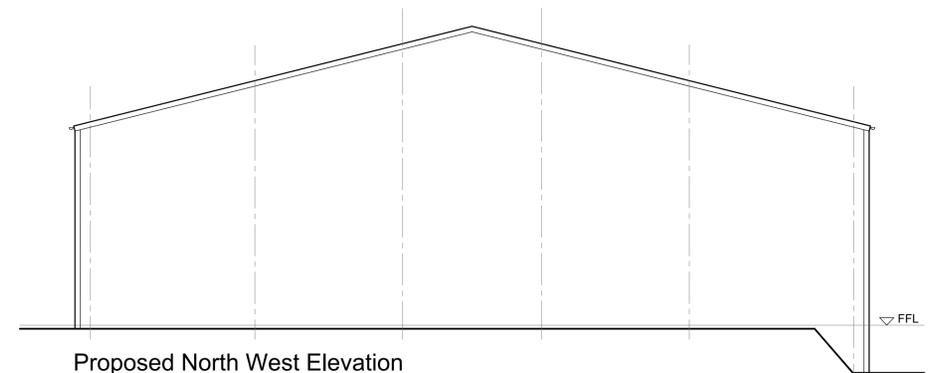

Proposed North West Elevation
Scale 1 : 100

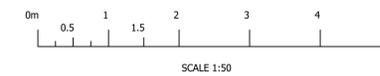

CDM 2015

UNLESS NOTED OTHERWISE BELOW, AJS Structural Design HAS NOT IDENTIFIED ANY SIGNIFICANT RISK ASSOCIATED WITH THE DESIGN INTENT SHOWN ON THIS DRAWING WHICH COULD NOT BE MANAGED SAFELY BY A COMPETENT CONTRACTOR.

WHERE WE HAVE IDENTIFIED RISKS BELOW, REFER TO THE PROJECT RISK ASSESSMENTS ISSUED WITH DESIGN CALCULATIONS.

ELEMENT/OPERATION	IDENTIFIED HAZARDS
X X X	X X X

WHERE THE ABOVE IS BLANK - NO UNUSUAL RISKS HAVE BEEN IDENTIFIED

RISK LEGEND

COMPULSORY ACTION	PROHIBITIVE ACTION
INFORMATION	WARNING

Rev.	Revision Description	Drn	Date
A	Relocation of Roller Shutter door.	JT	01-05-19



Uttoxeter Office
62 Carter Street
Uttoxeter
Staffs. ST14 8EU
Tel: 01889 723003

Derby Office
Suite 5, Keynes House
Alfreton Road
Derby. DE21 4AS
Tel: 01332 913011

Client:
JMI Planning
Phil Stott Motorsport
Marchington Industrial Estate, ST14 8LP

Title:
Proposed Extension to Industrial Building
Proposed Plans and Elevations

Drawn by: JT
Date: April 2018
Index No.:

Scales:
As Shown Paper Size A1

Drawing No: **A3959 - 003**
Revision: **A**