


P/2019/01511  
Received 11/12/2019

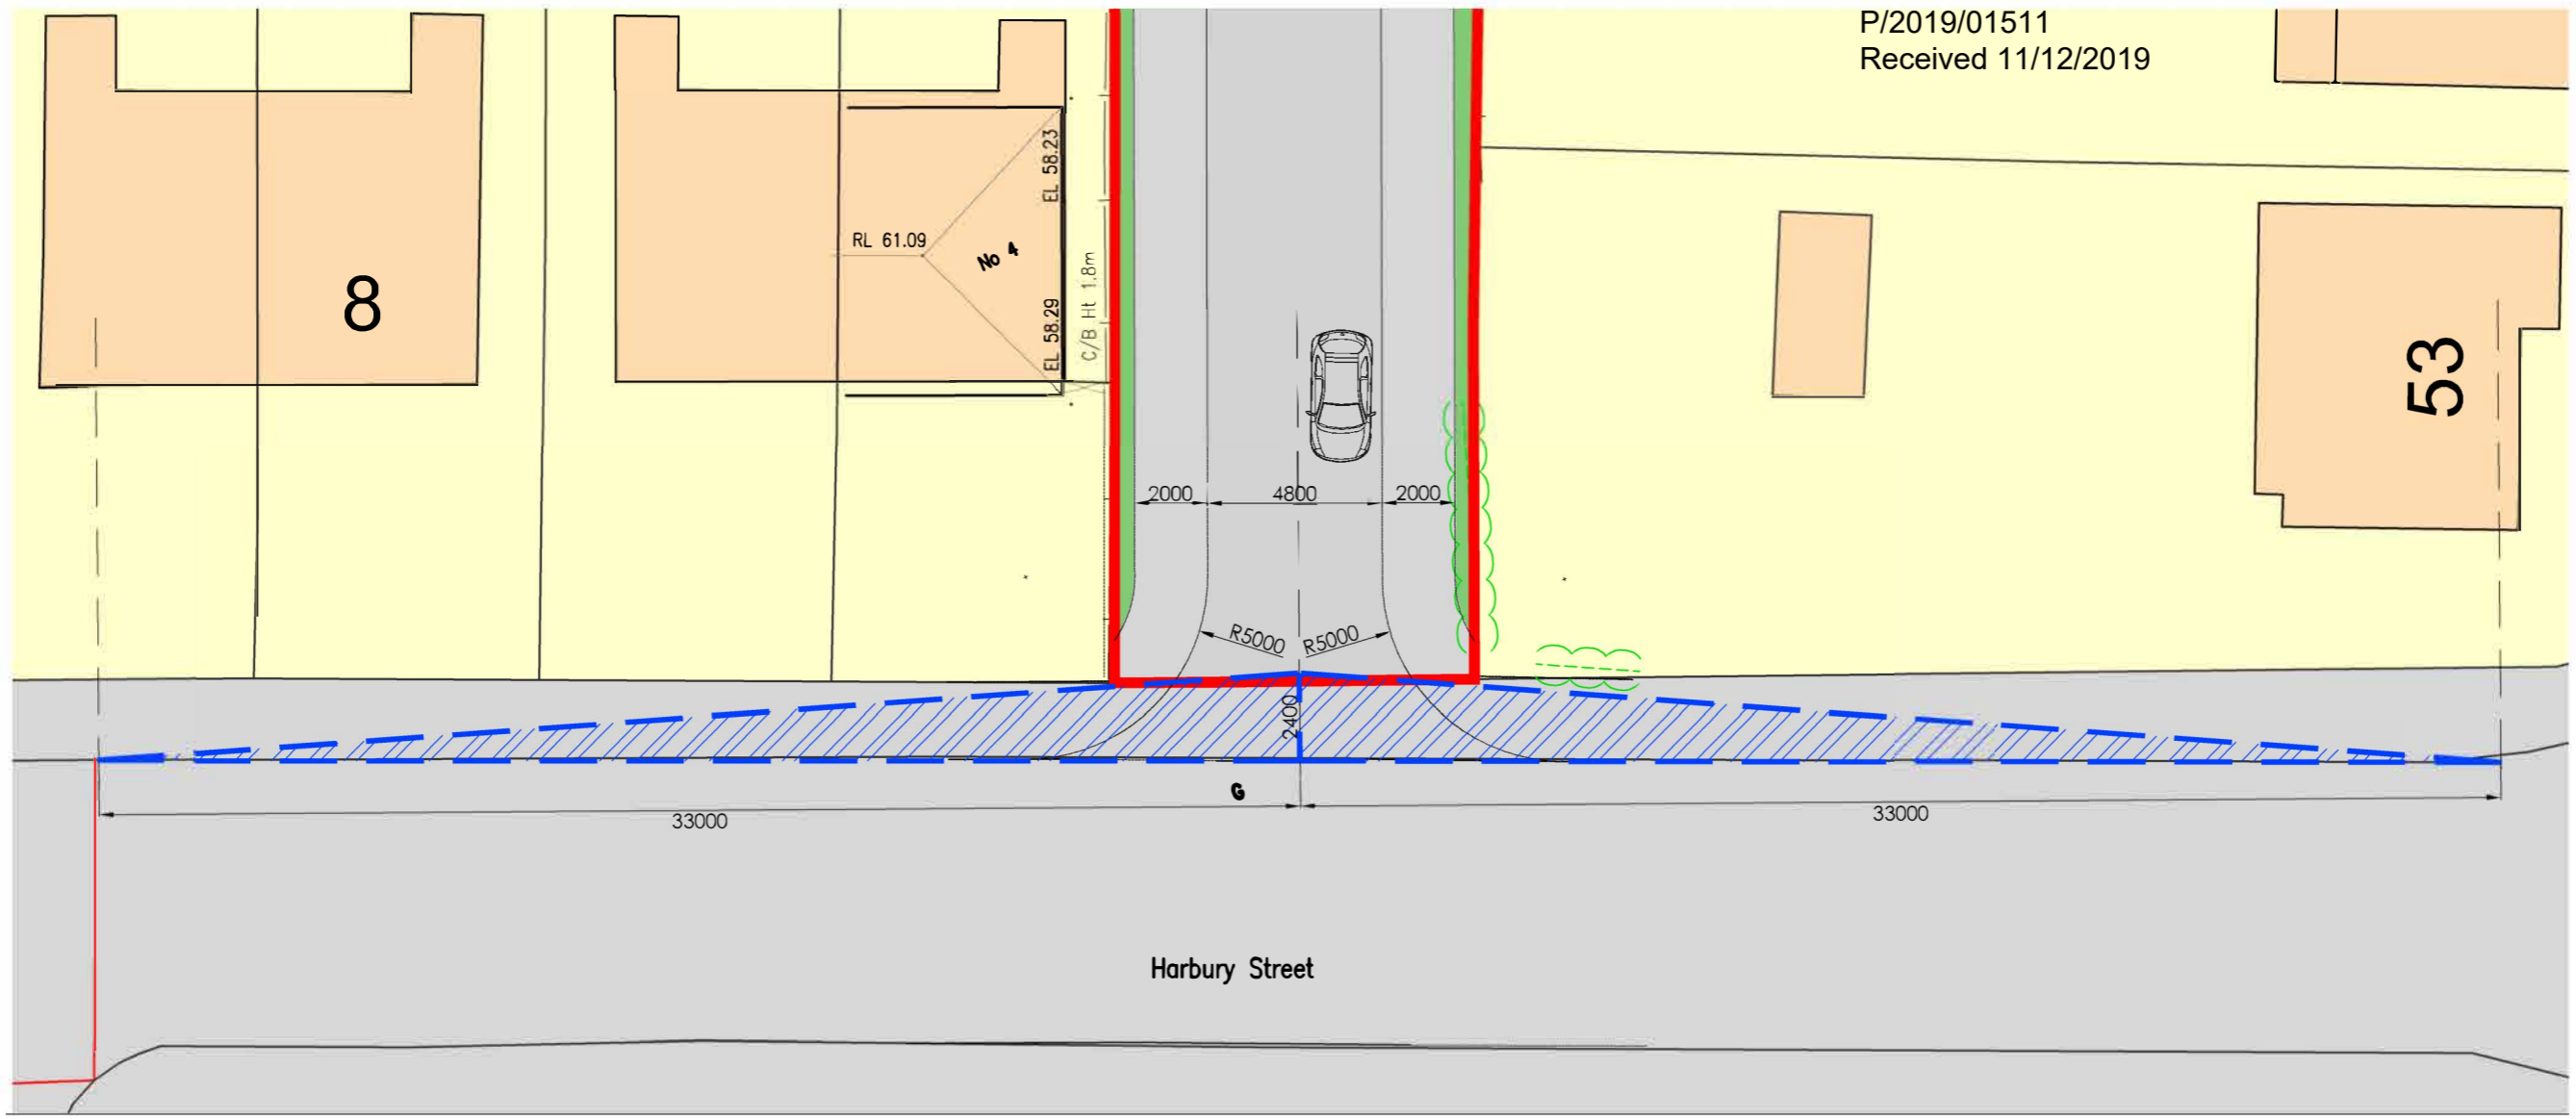


Site Access / Visibility

1:250




Site Plan

1:2500

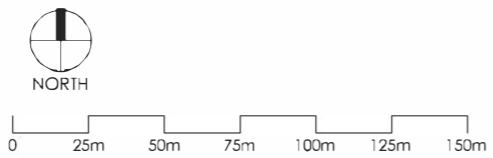

1:2500

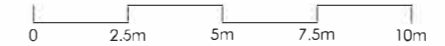

1:200

REV:	REVISION DESCRIPTION:	DATE:	BY:
-	-	-	-

Printed or electronic copies of this drawing can be scaled for planning purposes only. Any discrepancies with this drawing to be reported and clarified prior to commencing work on site, if in doubt - Ask.  
Corporate Architecture Ltd accept no responsibility for works not undertaken fully in accordance with this drawing and relevant specifications.  
Copyright © Corporate Architecture Limited

Client:  
**Andrew Granger & Co**  
  
Development of land  
Rear of 2 Harbury Street

Title:  
**Site Access / Visibility**

Scale:  
**VARIOUS**  
Date:  
**Dec '19**  
Drawn by:  
**CES**  
Checked by:  
**MVFA**  
Status:  
**PLANNING ISSUE**  
Drawing No:  
**3973/AG/16/004**  
Rev:  
**P0**

**CORPORATE ARCHITECTURE LIMITED**  
**CHARTERED ARCHITECTS**  
Venari House,  
1 Trimbush Way, Market Harborough,  
Leicester, LE16 7XY  
Tel: 01858 467476  
Email : office@corporatearchitecture.co.uk  
Website: www.corporatearchitecture.co.uk

