



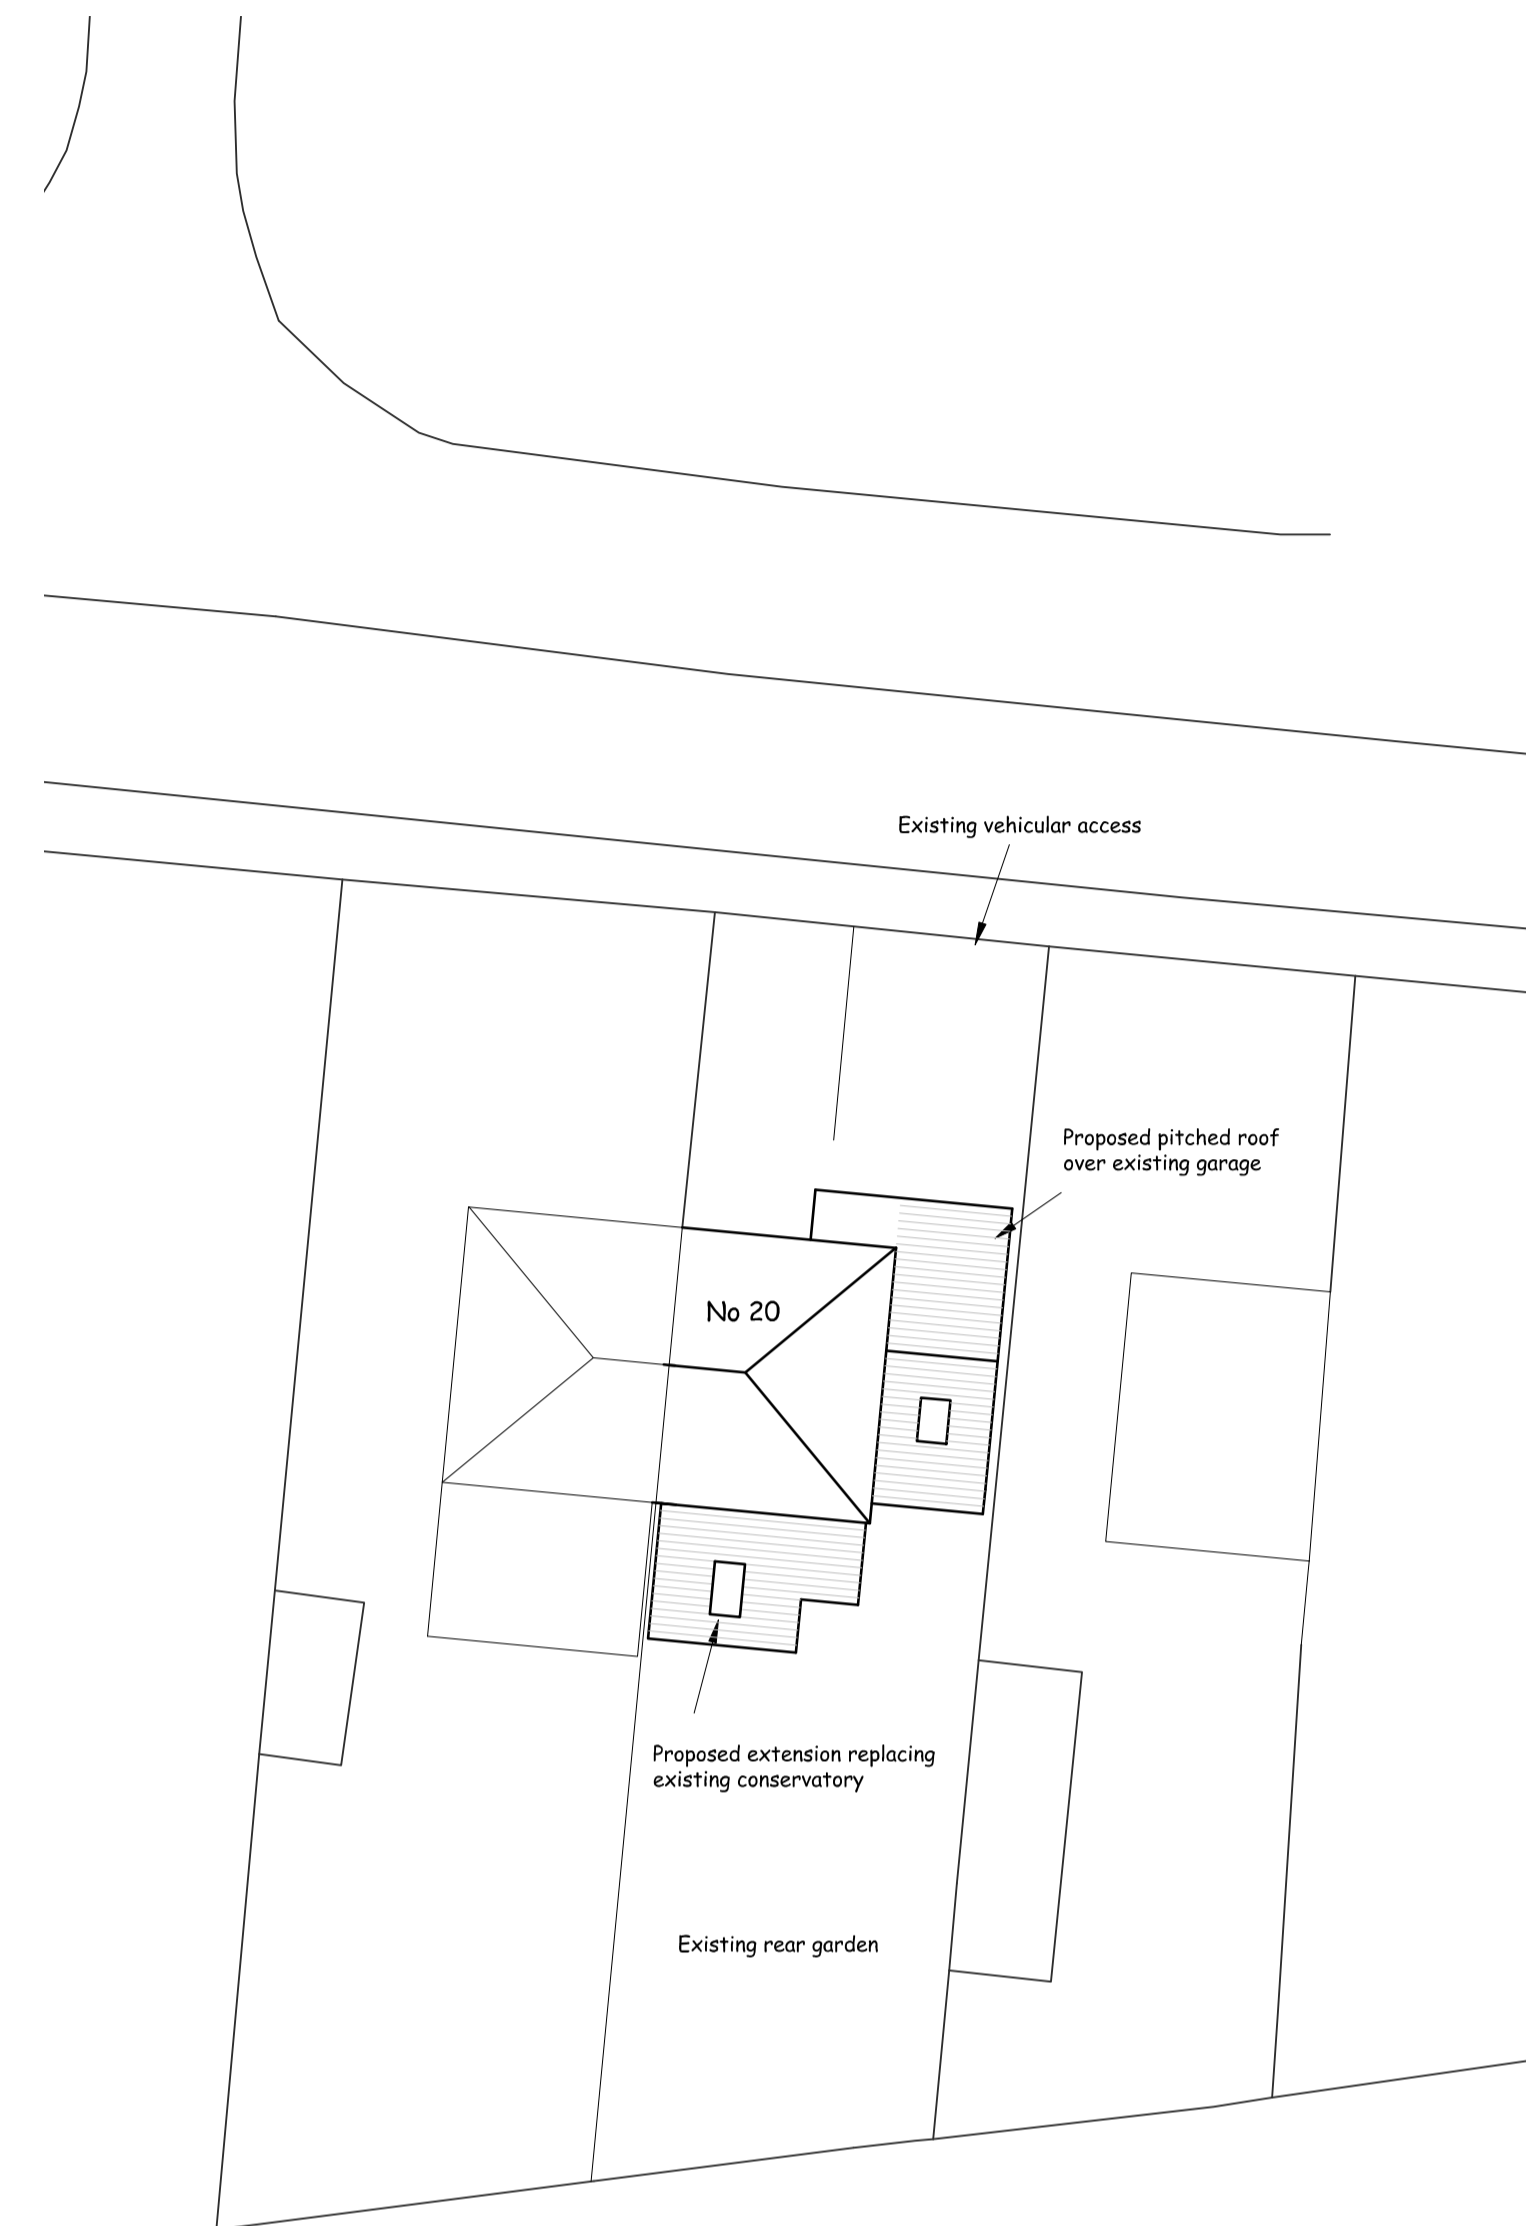


©Crown Copyright. All rights reserved. Licence no. 100019980

LOCATION PLAN Scale 1/1250

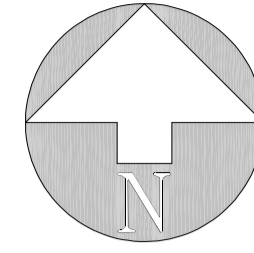

SITE/ROOF PLAN Scale 1/200

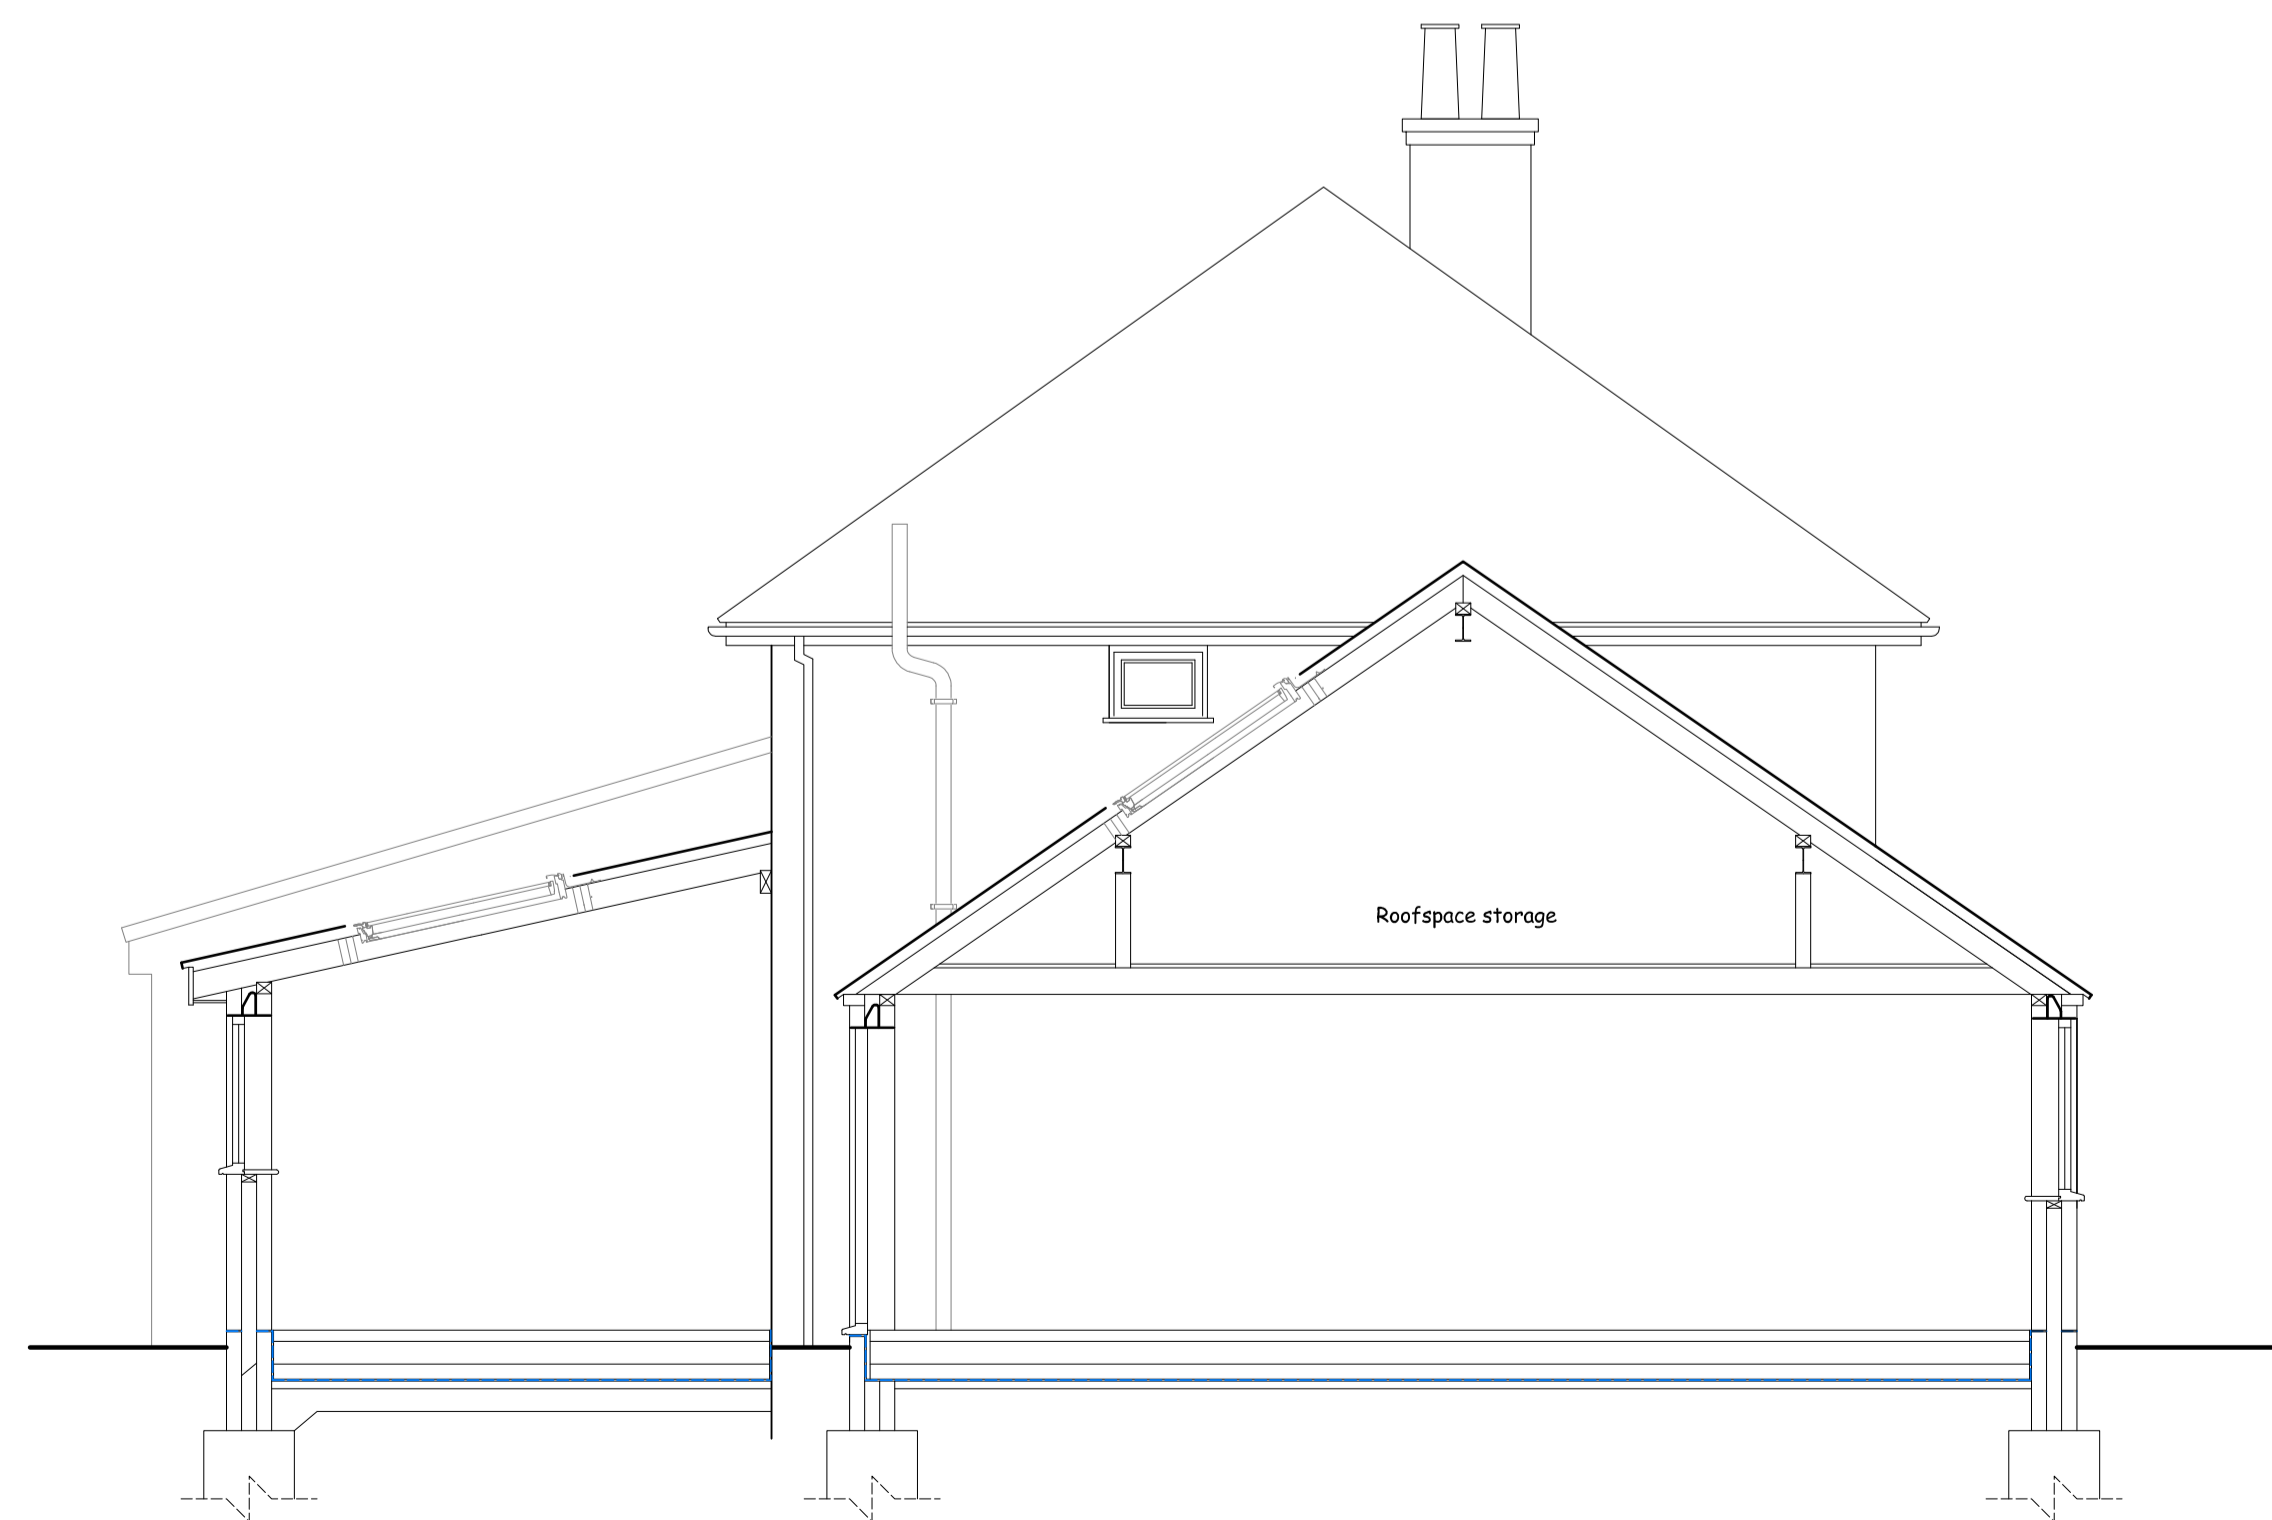

SECTION DETAILS

Nigel Forrester MCIOS
Building Design Services

ILETT HOUSE, SMITHY BANK, ALTON, STAFFS, ST10 4AD
TEL 01538 702164
www.nigelforrester.co.uk www.sap-calc.co.uk

CLIENT

Mr P and Mrs D Whitworth

PROJECT

Proposed rear extension replacing conservatory
and Conversion of garage to provide additional
living space
at
20 Church Lane
Rocester
ST14 5JZ

DRAWING NUMBER 21/616/03

Location & site/roof plan

SCALES 1/1250 & 1/200 @ A1