



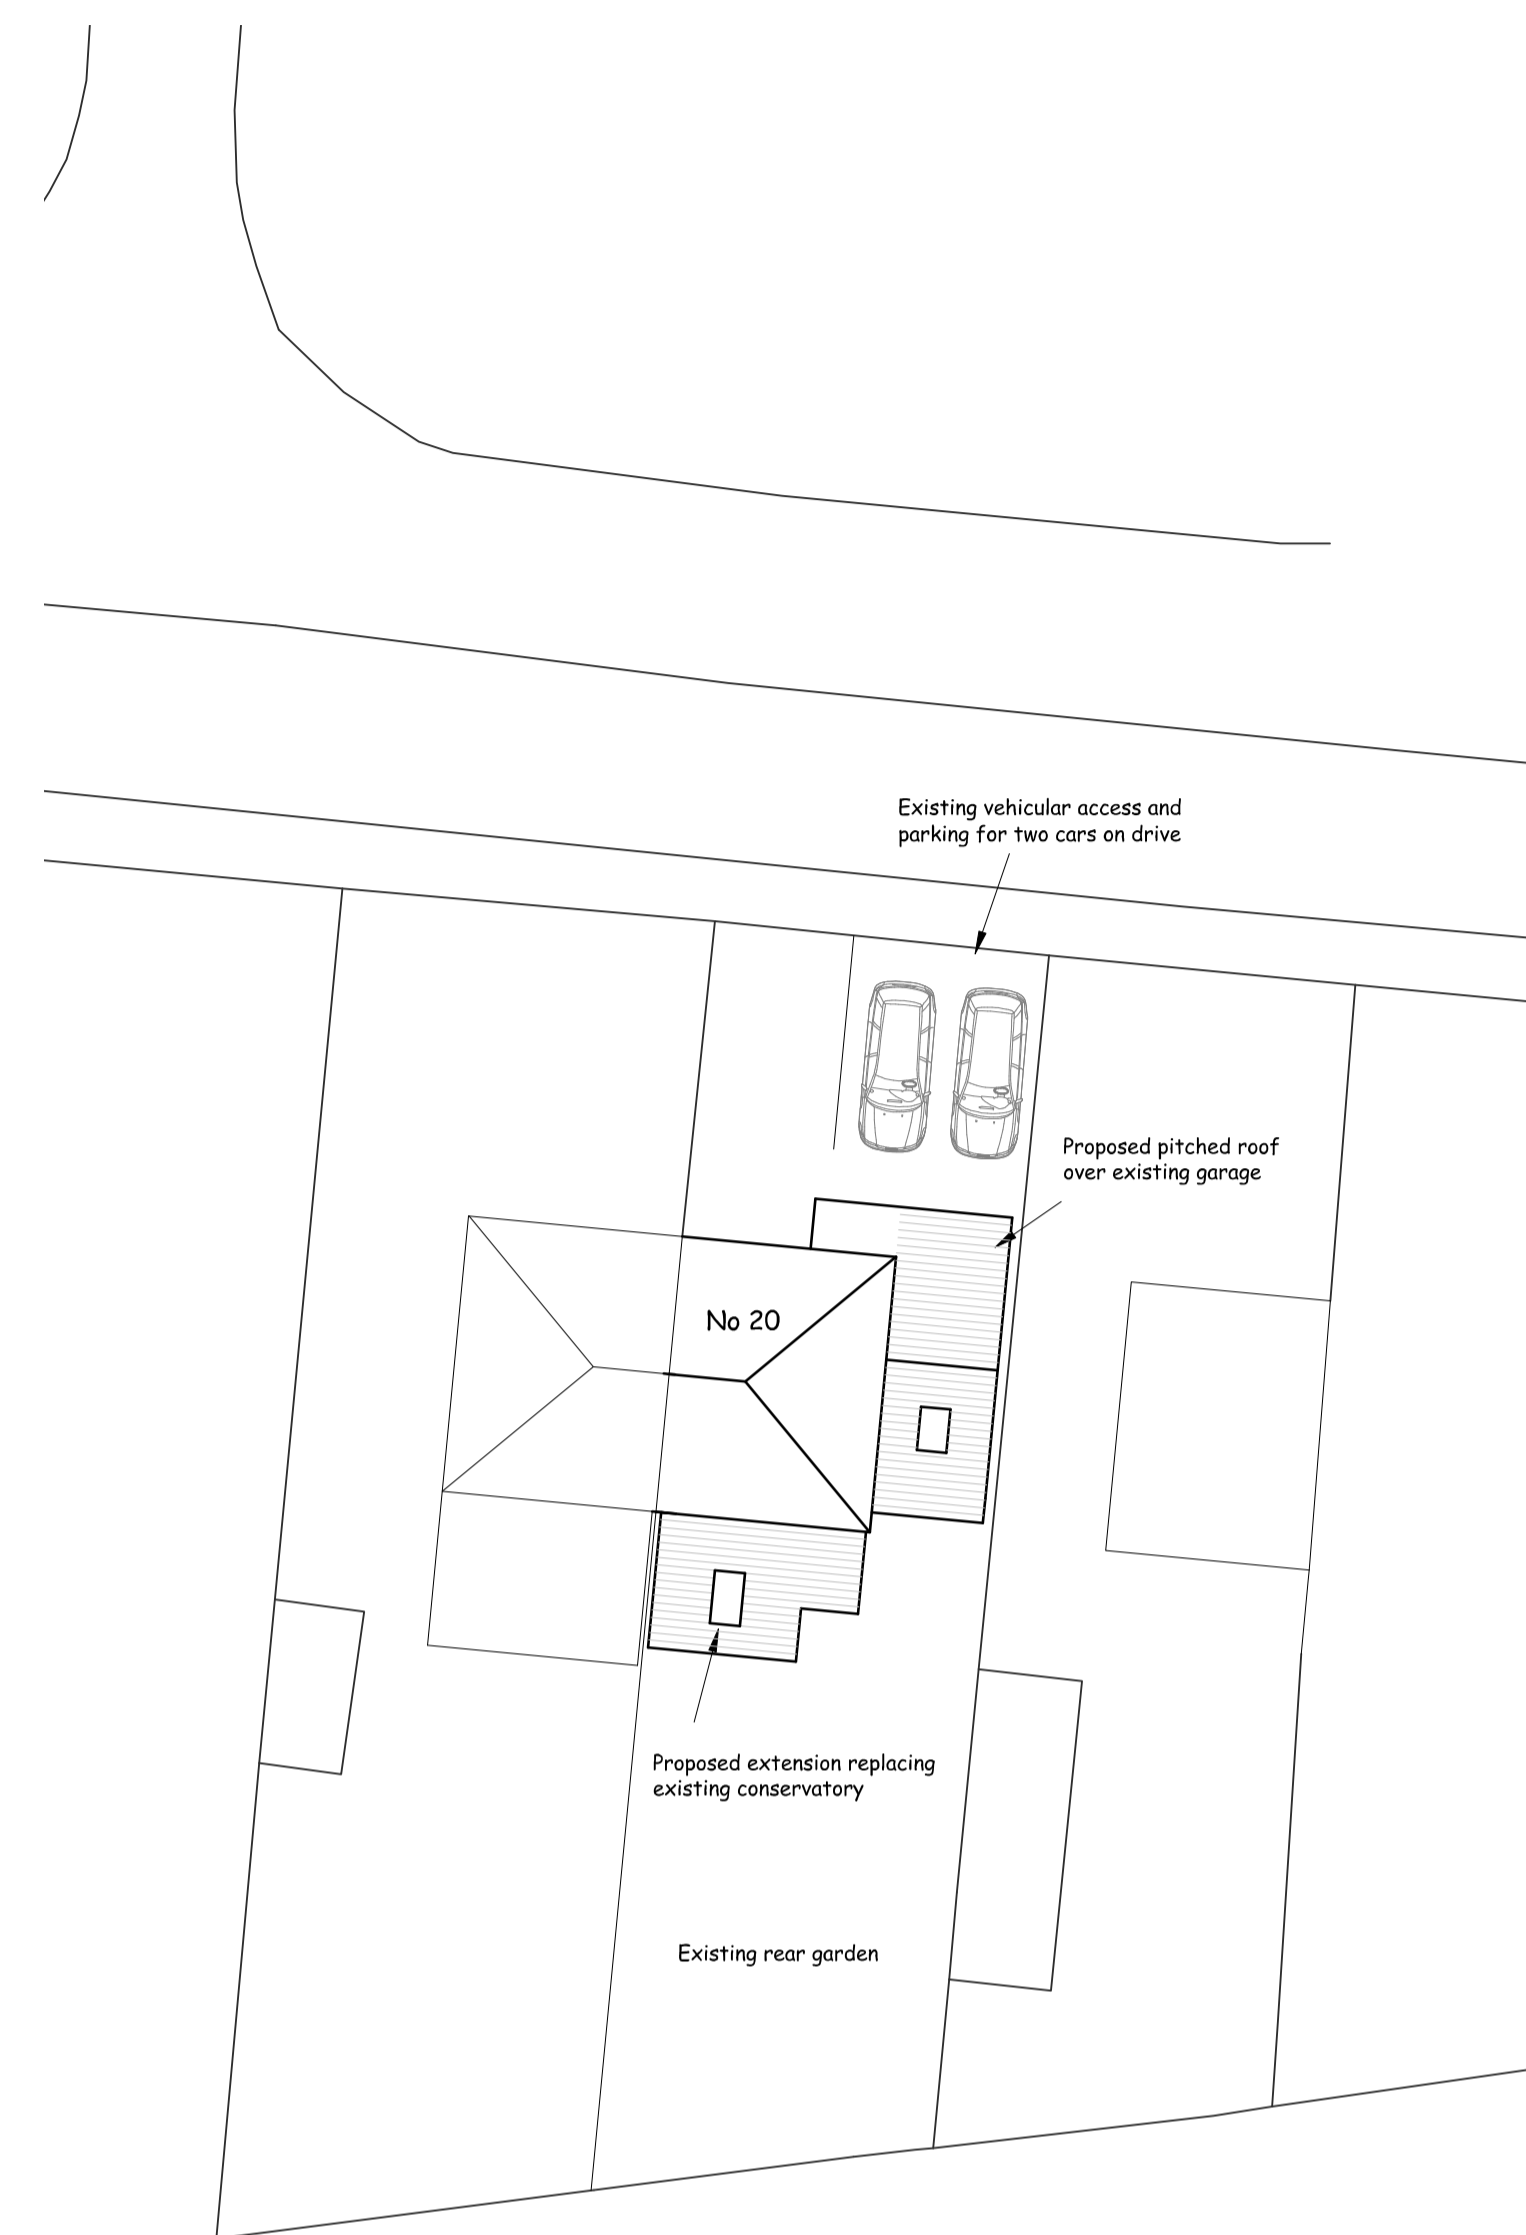


©Crown Copyright. All rights reserved. Licence no. 100019980

LOCATION PLAN Scale 1/1250

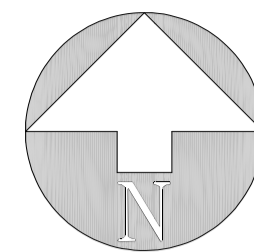

SITE/ROOF PLAN Scale 1/200

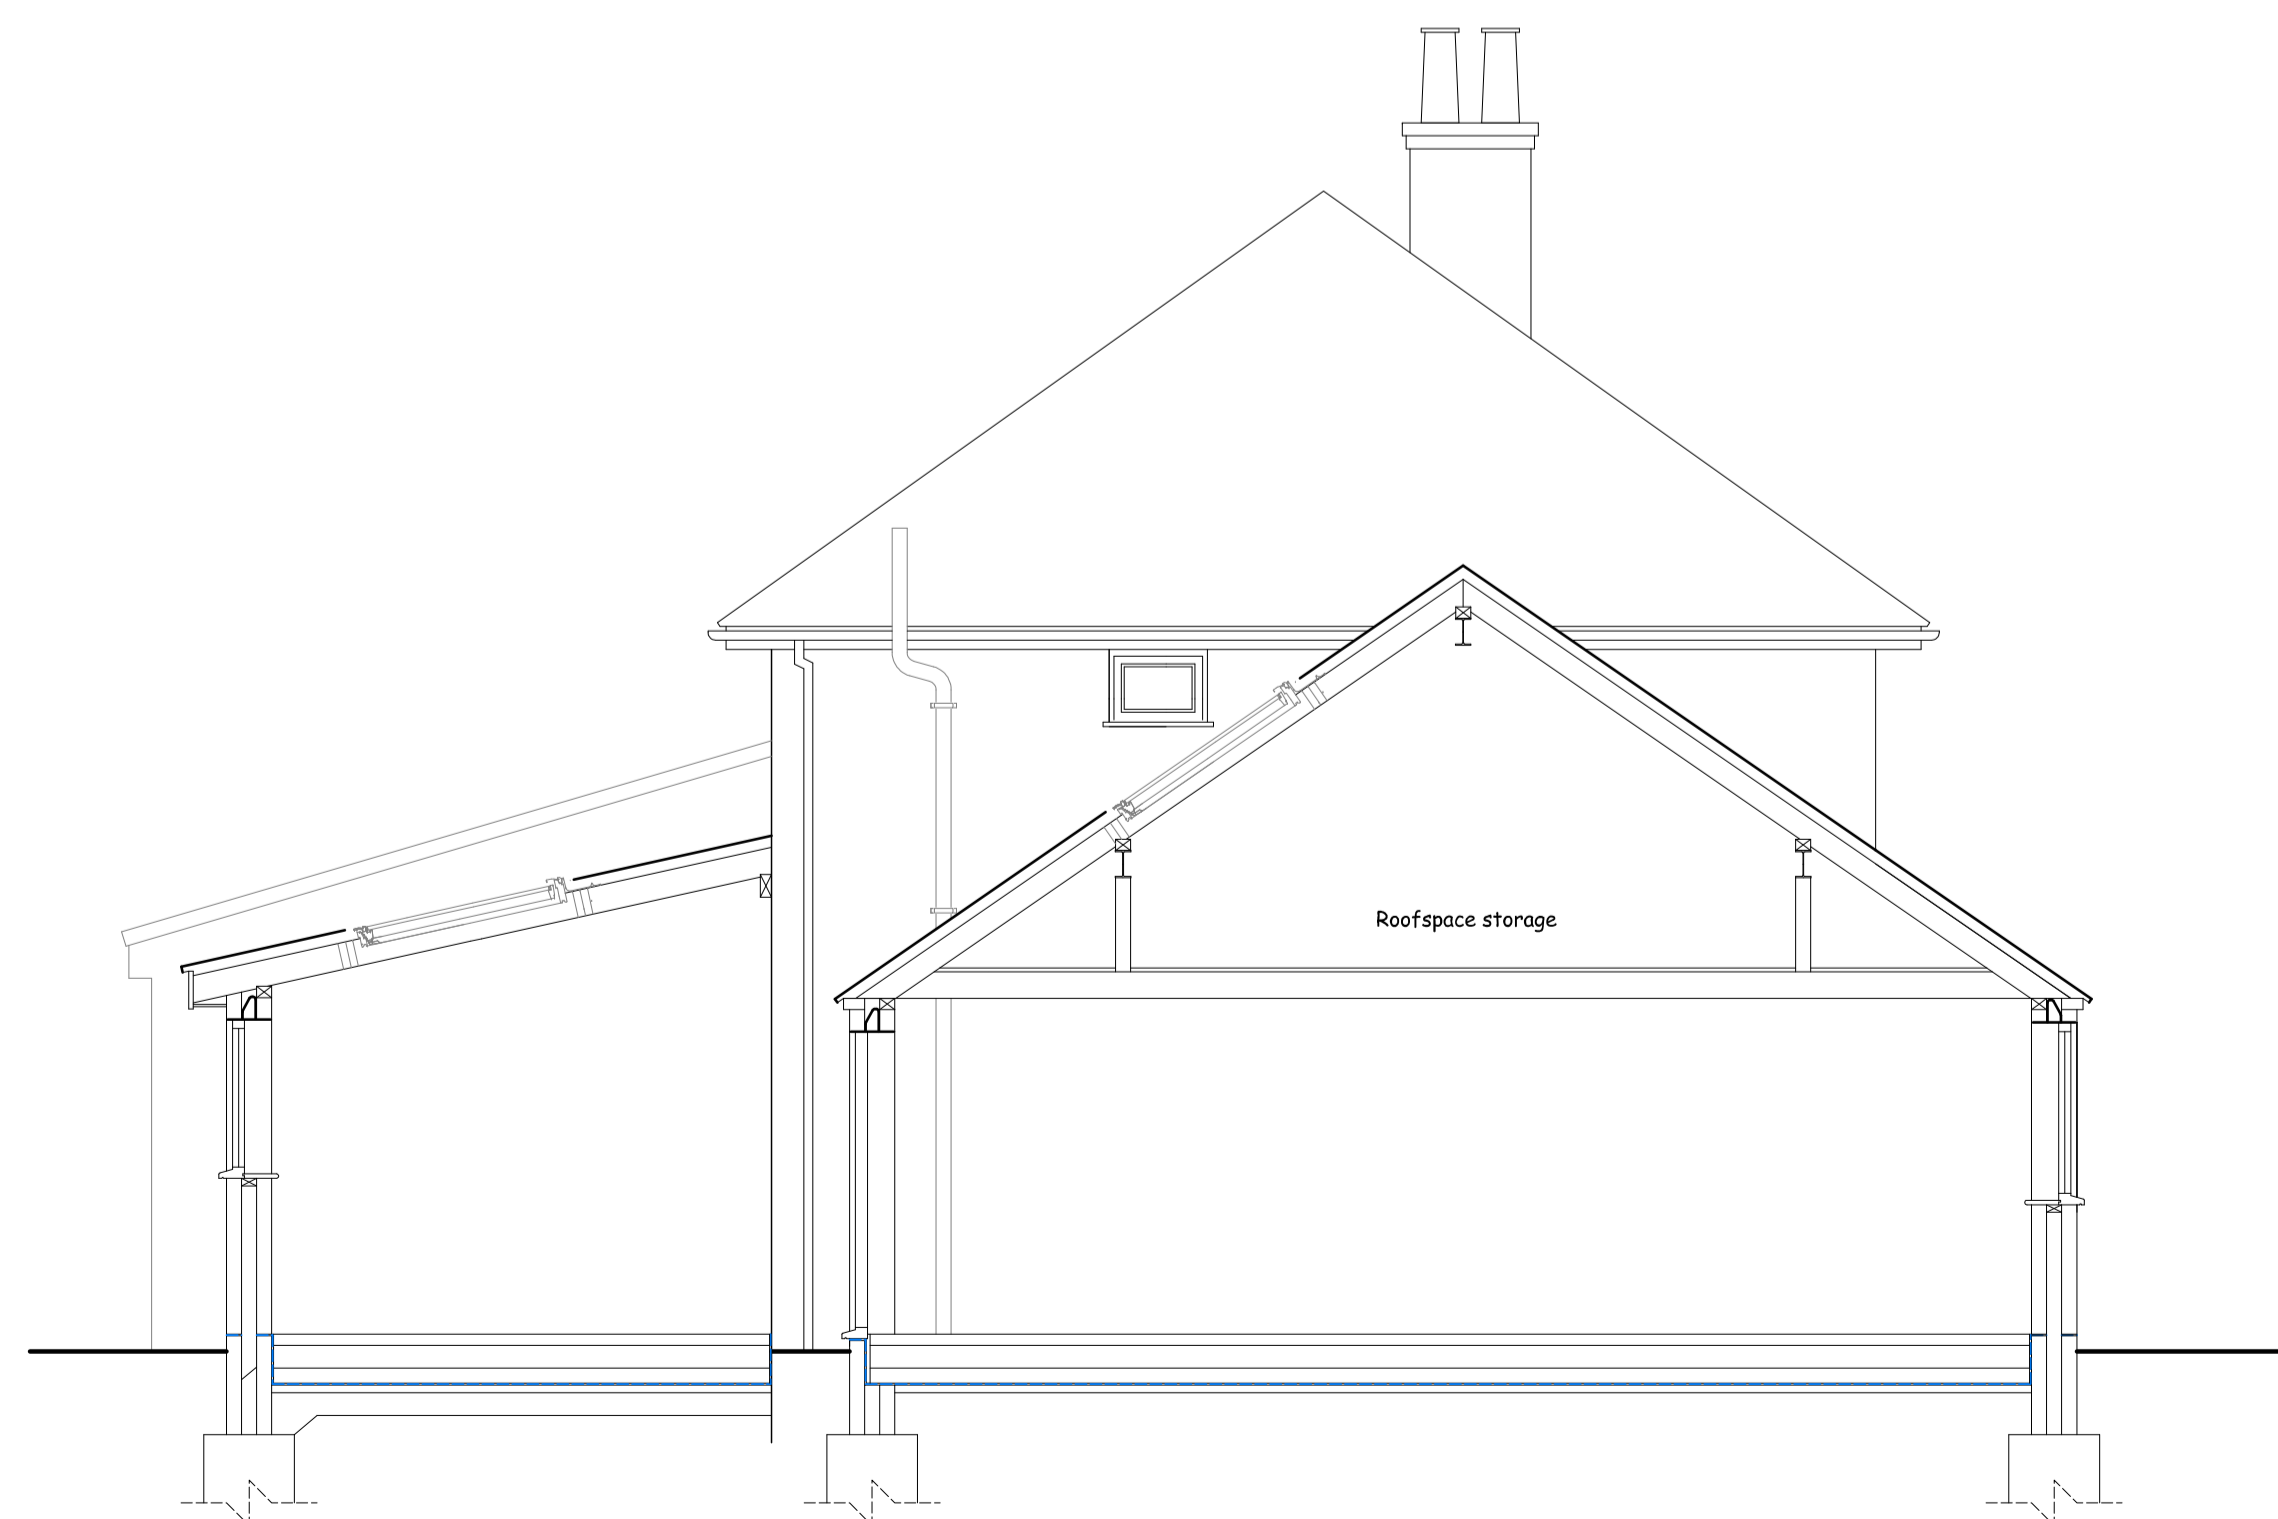

SECTION DETAILS


Nigel Forrester MCIOS
 Building Design Services
 ILETT HOUSE, SMITHY BANK, ALTON, STAFFS, ST10 4AD
 TEL 01538 702164
www.nigelforrester.co.uk www.sap-calc.co.uk

CLIENT

Mr P and Mrs D Whitworth

PROJECT

Proposed rear extension replacing conservatory and Conversion of garage to provide additional living space at 20 Church Lane Rocester ST14 5JZ

DRAWING NUMBER 21/616/03/A

Location & site/roof plan

SCALES 1/1250 & 1/200 @ A1