


NOTES: DO NOT SCALE FROM THE DRAWING - ONLY USE FIGURED DIMENSIONS
 ALL DRAWINGS TO BE READ IN CONJUNCTION WITH SPECIFICATIONS
 WHEREVER POSSIBLE USE SITE DIMENSIONS PRIOR TO FABRICATION
 REFER ANY DISCREPANCIES FOUND TO THE ARCHITECT
 WHEN SPECIFICALLY STATED OR NOT ALL WORKS ARE TO COMPLY WITH
 THE BUILDING REGULATIONS
 & THE REQUIREMENTS OF THE MHC
 WITH THE CLIENTS BRIEF WHERE RELEVANT



ELEVATION TO LAKE



ELEVATION TO MARINA / CAR PARK

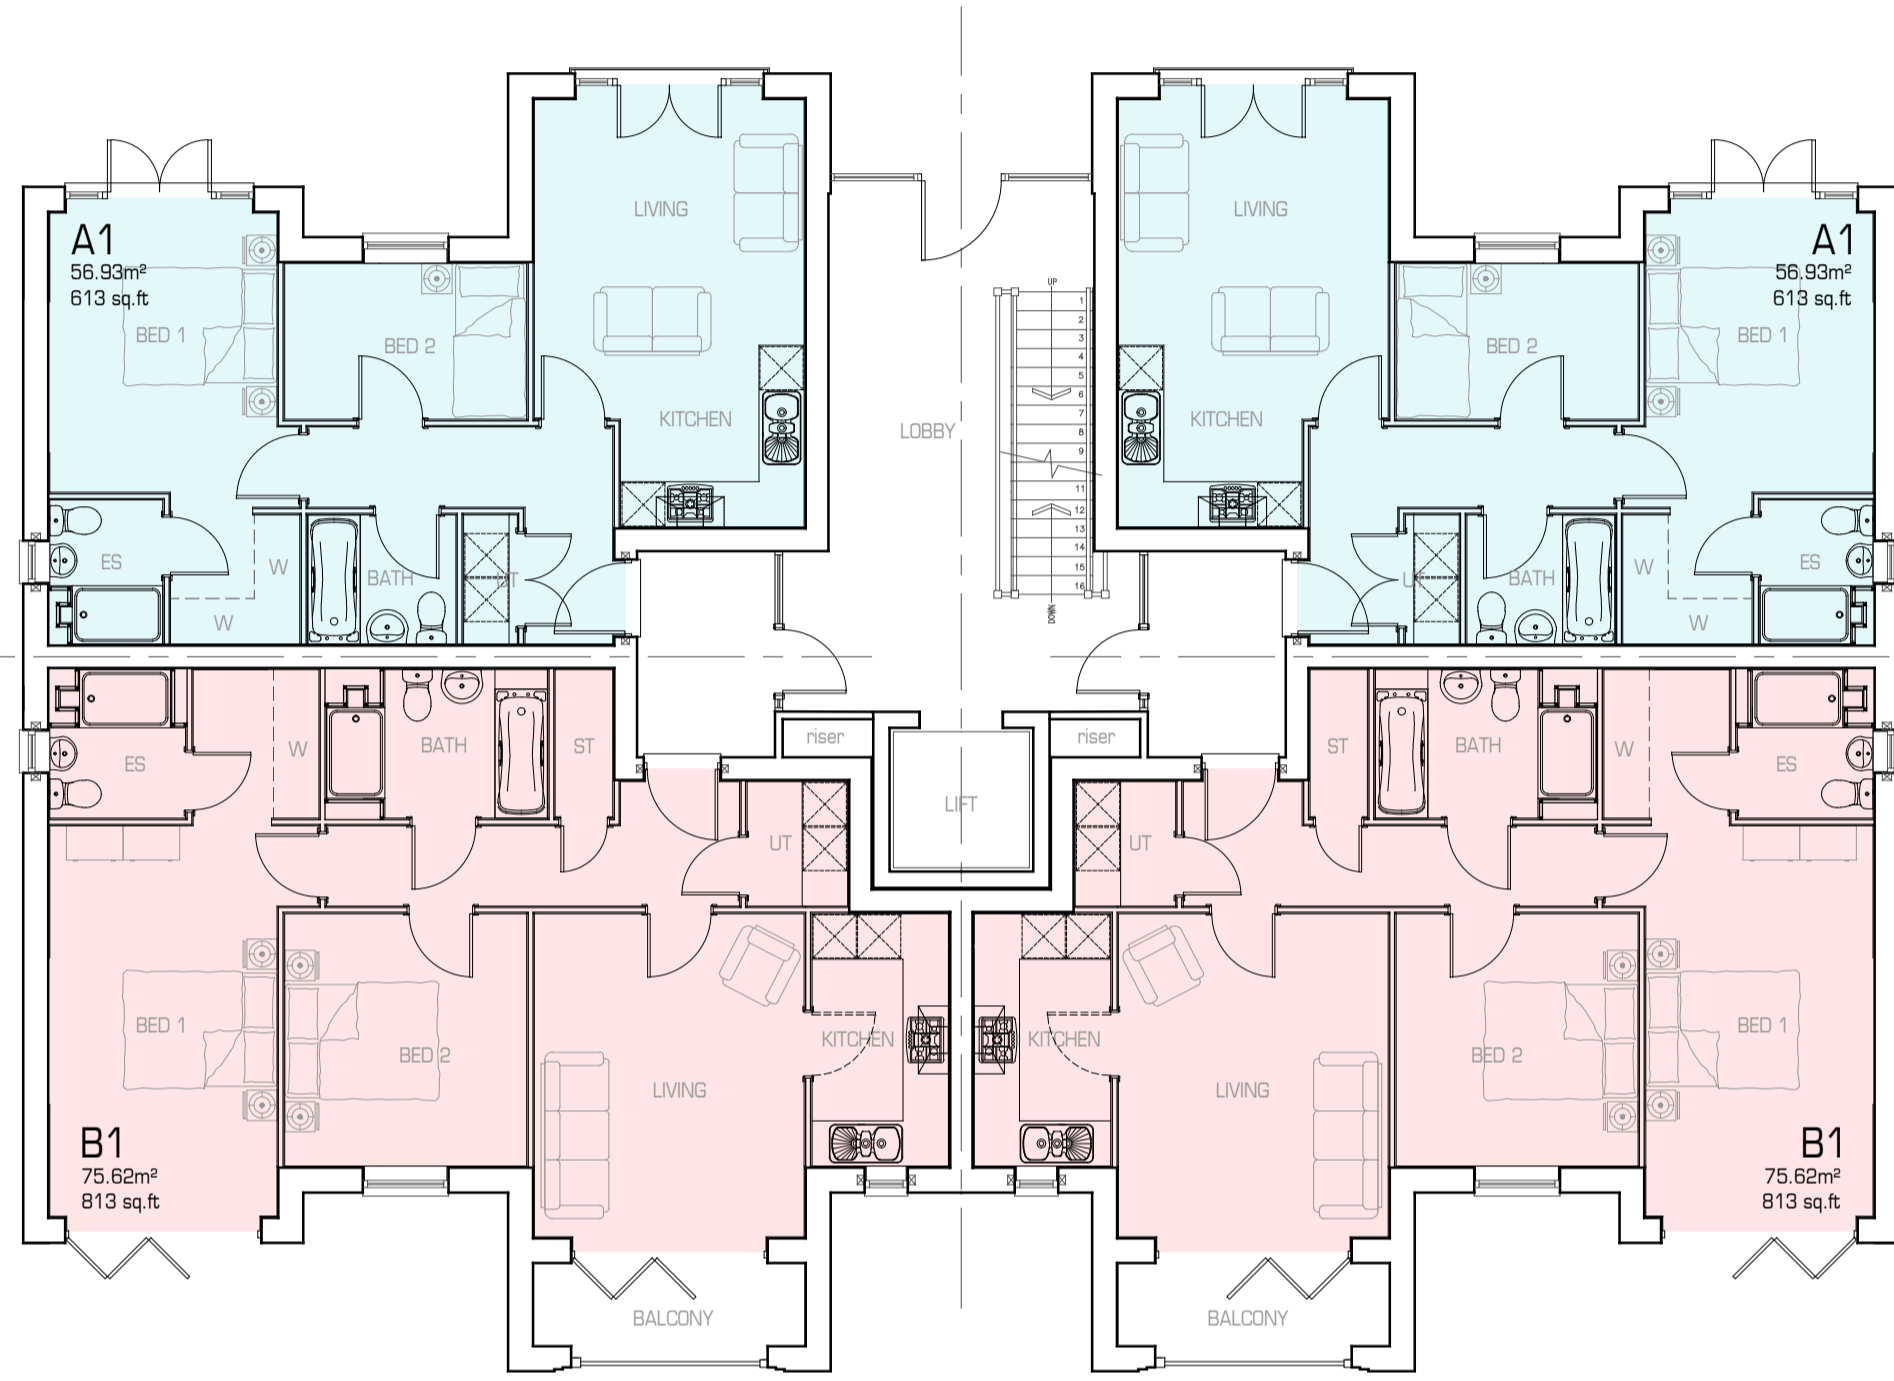


GROUND FLOOR PLAN BLOCK 2




SIDE ELEVATION




SIDE ELEVATION

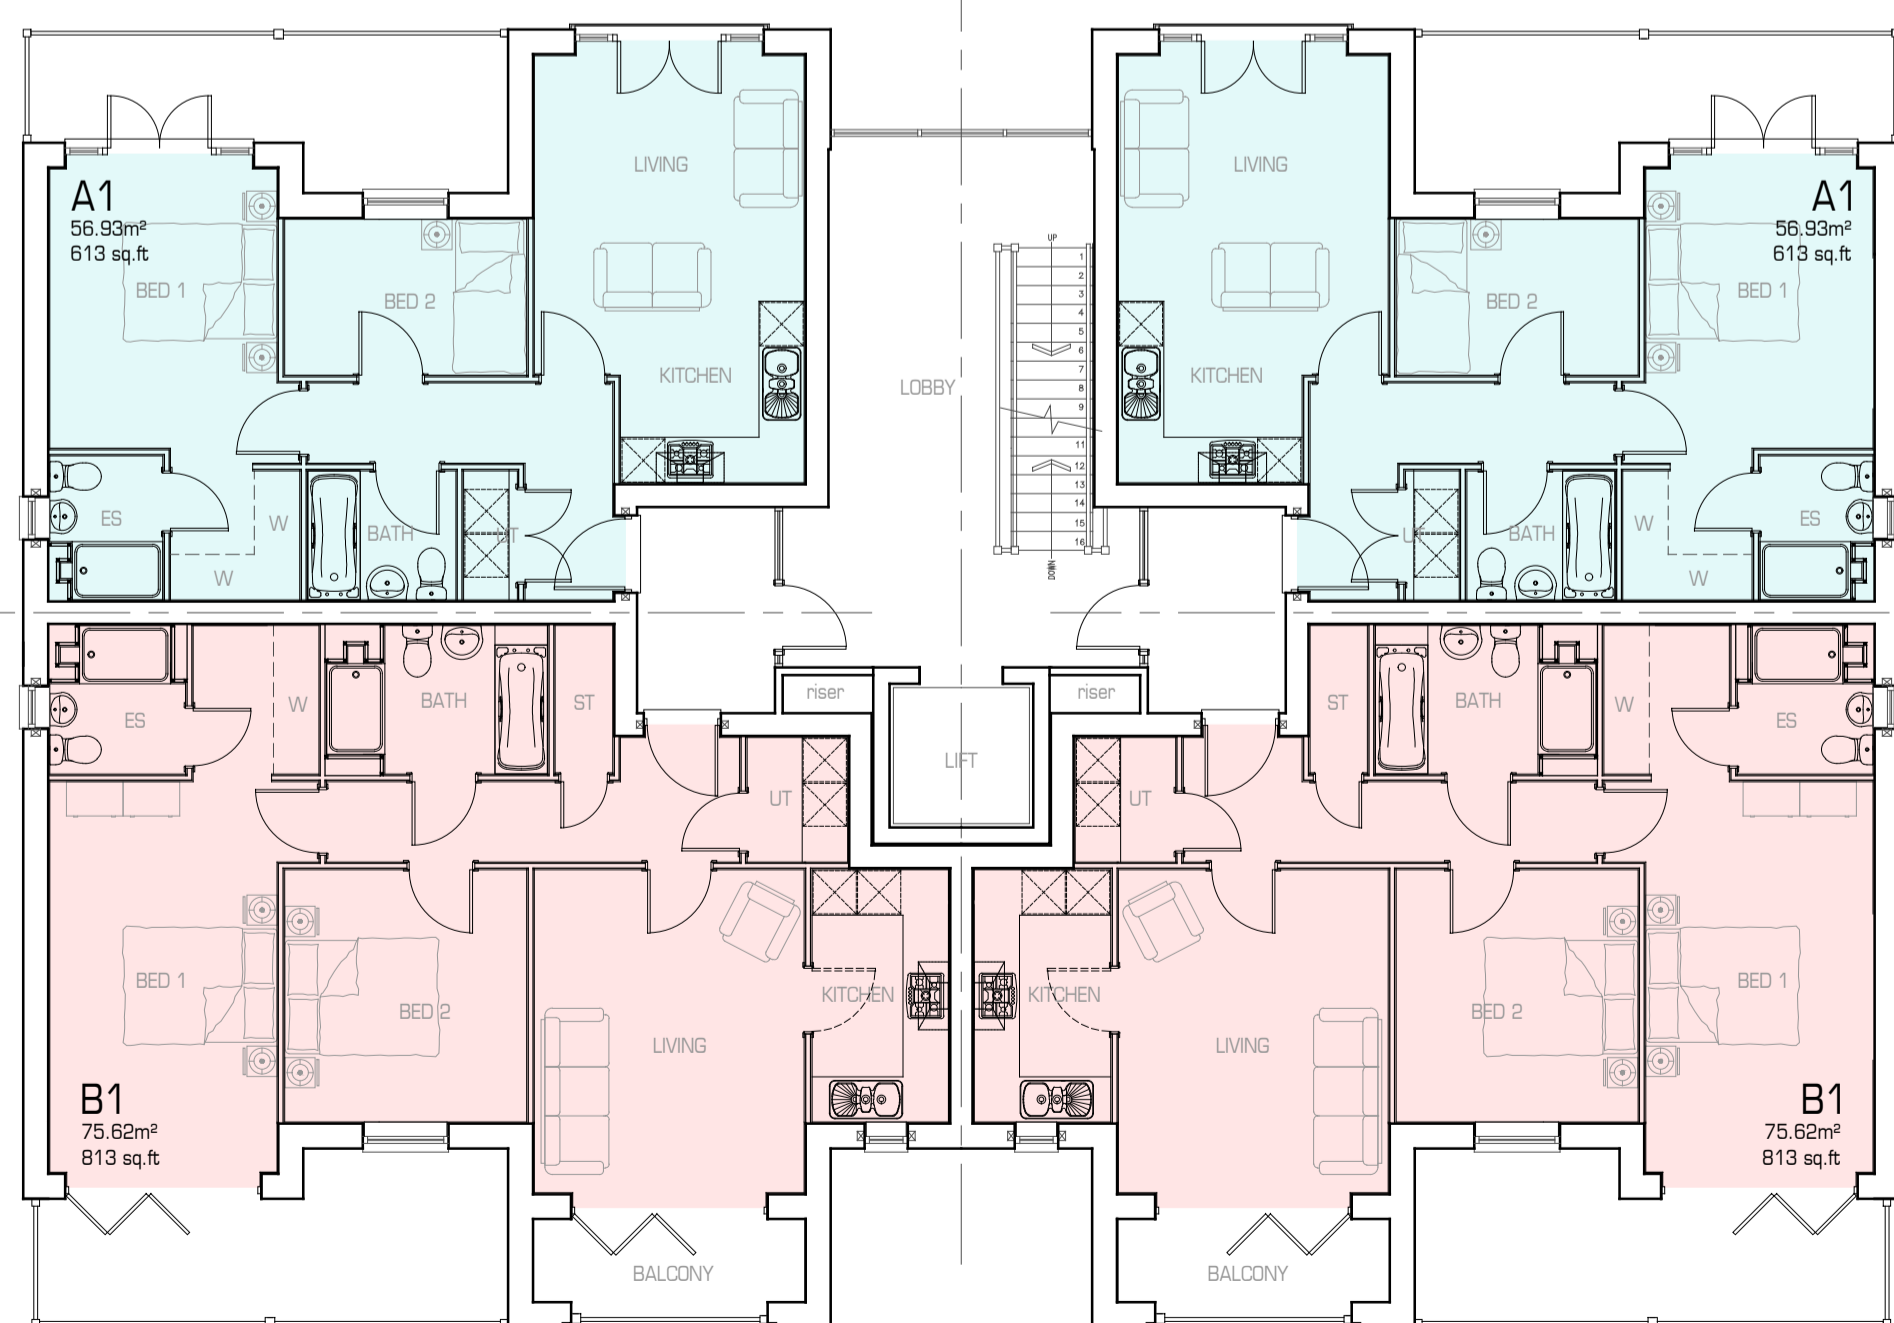


FIRST FLOOR PLAN BLOCK 2

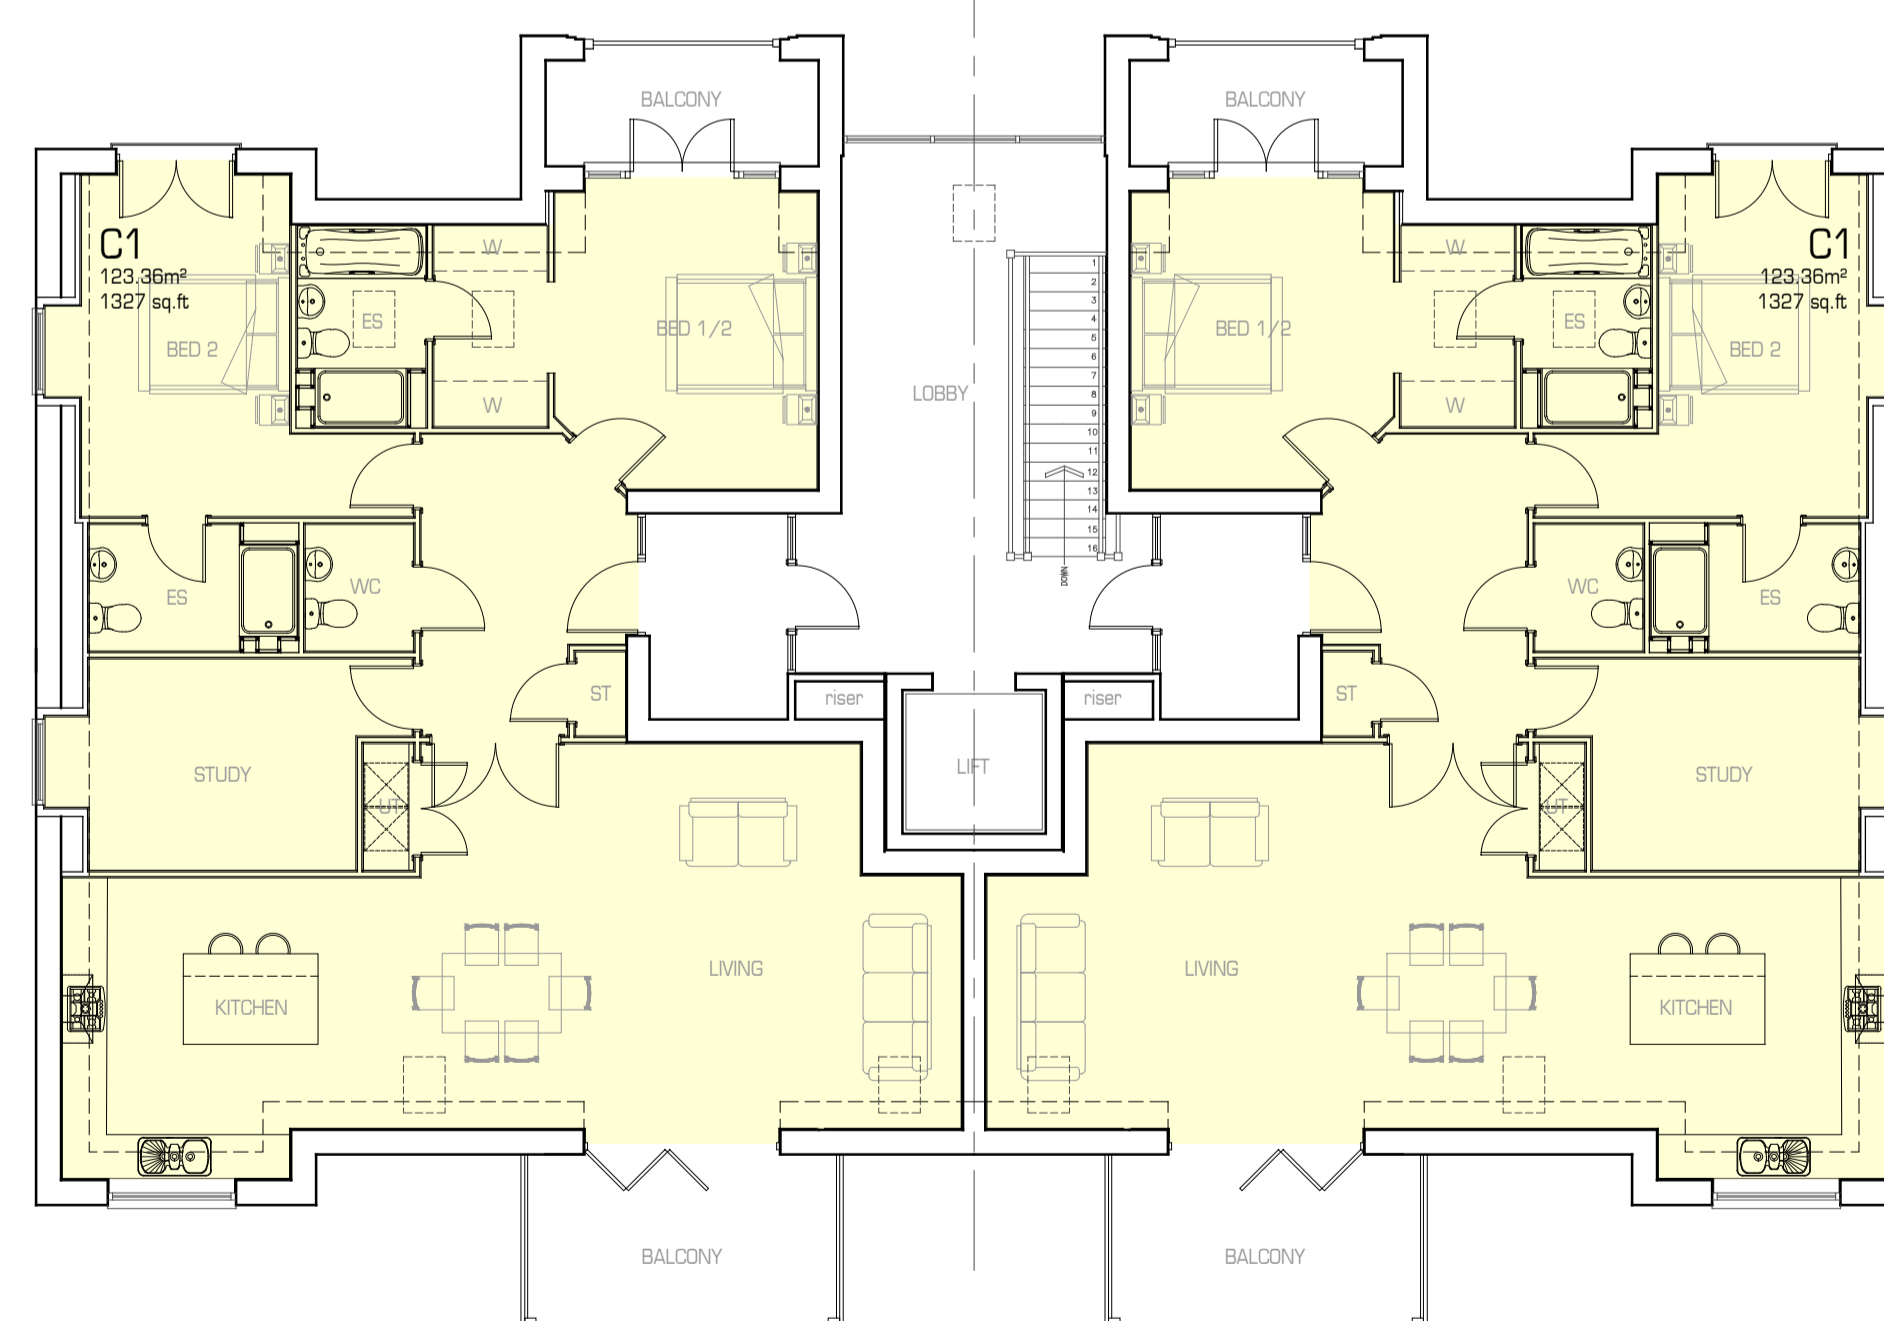

SECOND FLOOR PLAN BLOCK 2

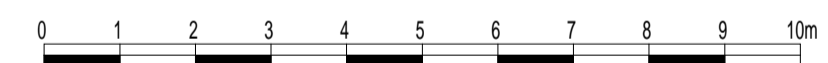

REV	Amendment	Date	DR	CHK
Rev				
Revisions:				

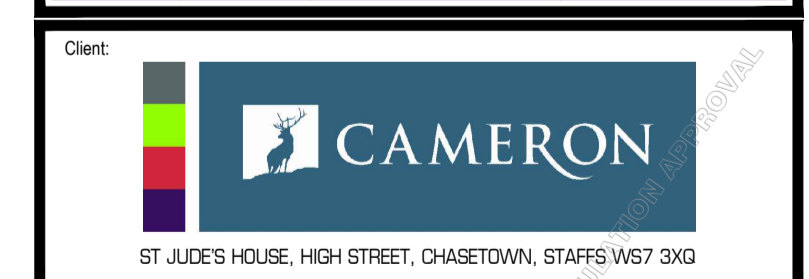

Site:
 Proposed redevelopment, Barton Marina

Title:
 Apartment Floor Plans Elevations Block 2

Scale:
 1:100@A1

Date:
 11/03/16

Dwg No.:
 2086/15/Apartments

Rev:
 -

DWG File Ref:
 DRAWN: BD

Written dimensions to be taken only. Do not scale from drawing.
 Minor inaccuracies may occur due to printing processes.