




Front (North West) Elevation

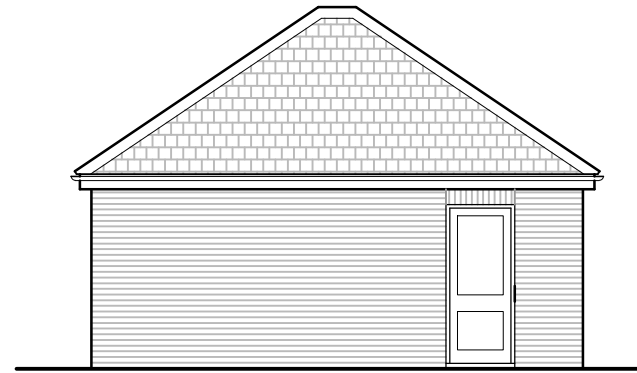


Side (South West) Elevation

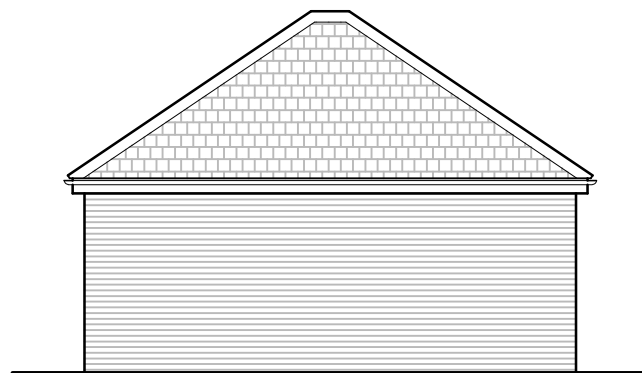

Side (North East) Elevation

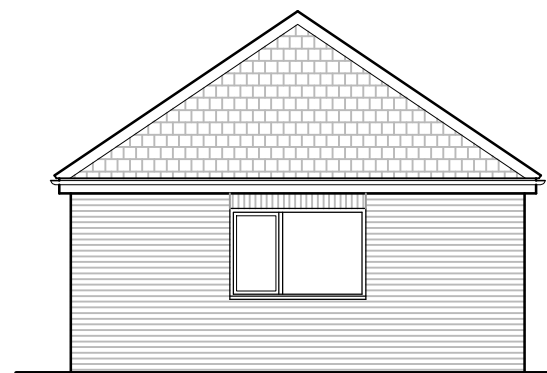

Rear (South East) Elevation

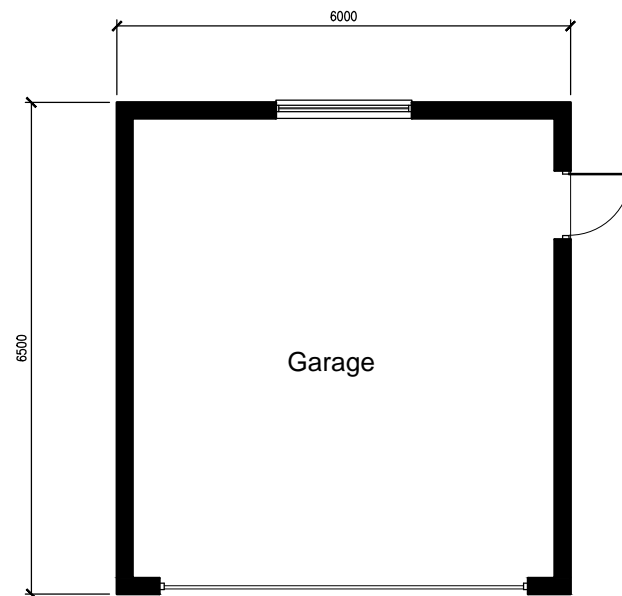

Ground Floor Plan

P\_2017\_00555  
Received 30/05/2017

**MATERIALS**

Roof Tiles	Interlocking slate effect tiles (colour: Slate Grey )
Facing Bricks	Hoskins bricks Ltd "Blenheim red multi"
Brick Features	Hoskins bricks Ltd "Blenheim red multi"
Window Frames	Cream coloured upvc
Door Frames	Cream coloured upvc
Rainwater Goods	Black half round upvc

# Elkin — Design

Architectural, Planning & Building Consultant

14 Highfield Road, Hixon, Staffs, ST18 0LY  
Tel 01889 207323 Mob 07941517482  
E-mail gordon.elkin2@ntlworld.com

DRG. NO.	17-107-06	revision
title	Garage Block To Plot 6	scale 1:100 @ A3
project	Proposed Housing Development at Land at Rear of Westlands Road Uttoxeter	date May 2017
		drawn GSE
client	Graham Swinson Builders Limited	