



NOTE:  
 1. To be read with CDM Risk Register  
 2. Do not scale, check this is the latest version, if in doubt, ask see drawing issue log for issue history

TREES SHOWN ARE INDICATIVE ONLY


NOTE:  
 1. All public realm/landscaping shown for indicative purposes only.  
 2. All internal layouts shown for indicative purposes only.

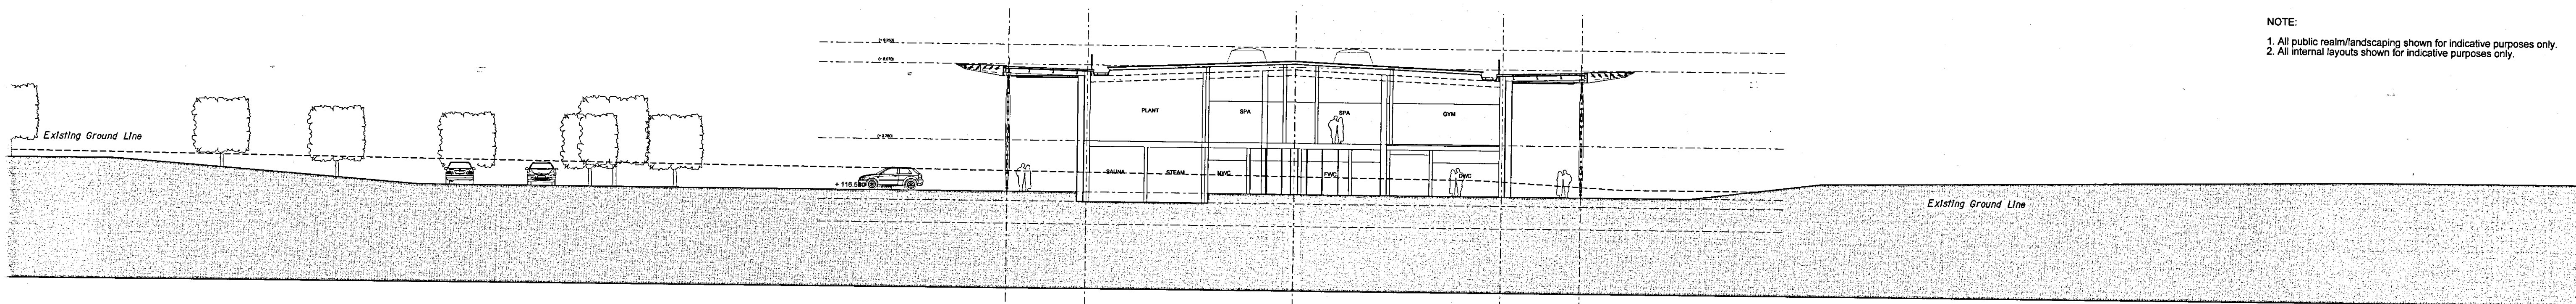

09003-361/01  
 HOTEL BUILDING: SECTION D-D  
 SCALE 1:200

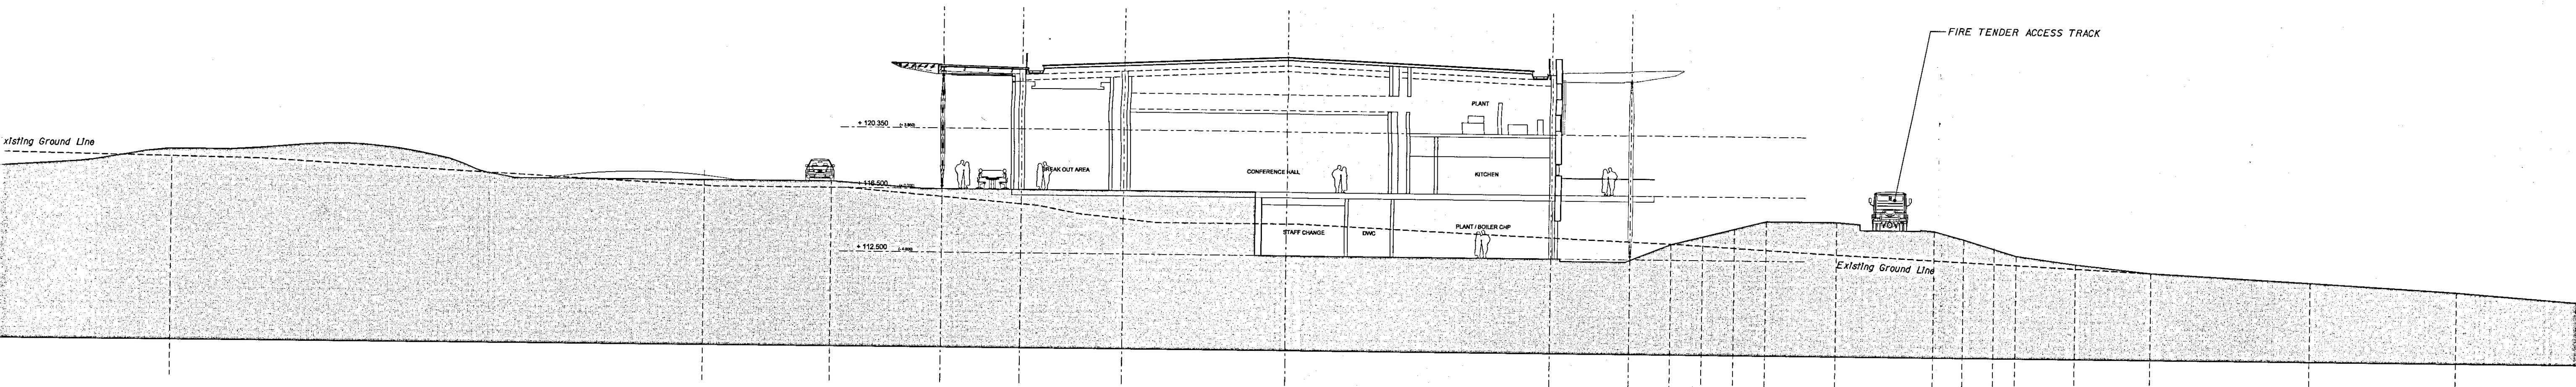

09003-361/02  
 HOTEL BUILDING: SECTION E-E  
 SCALE 1:200

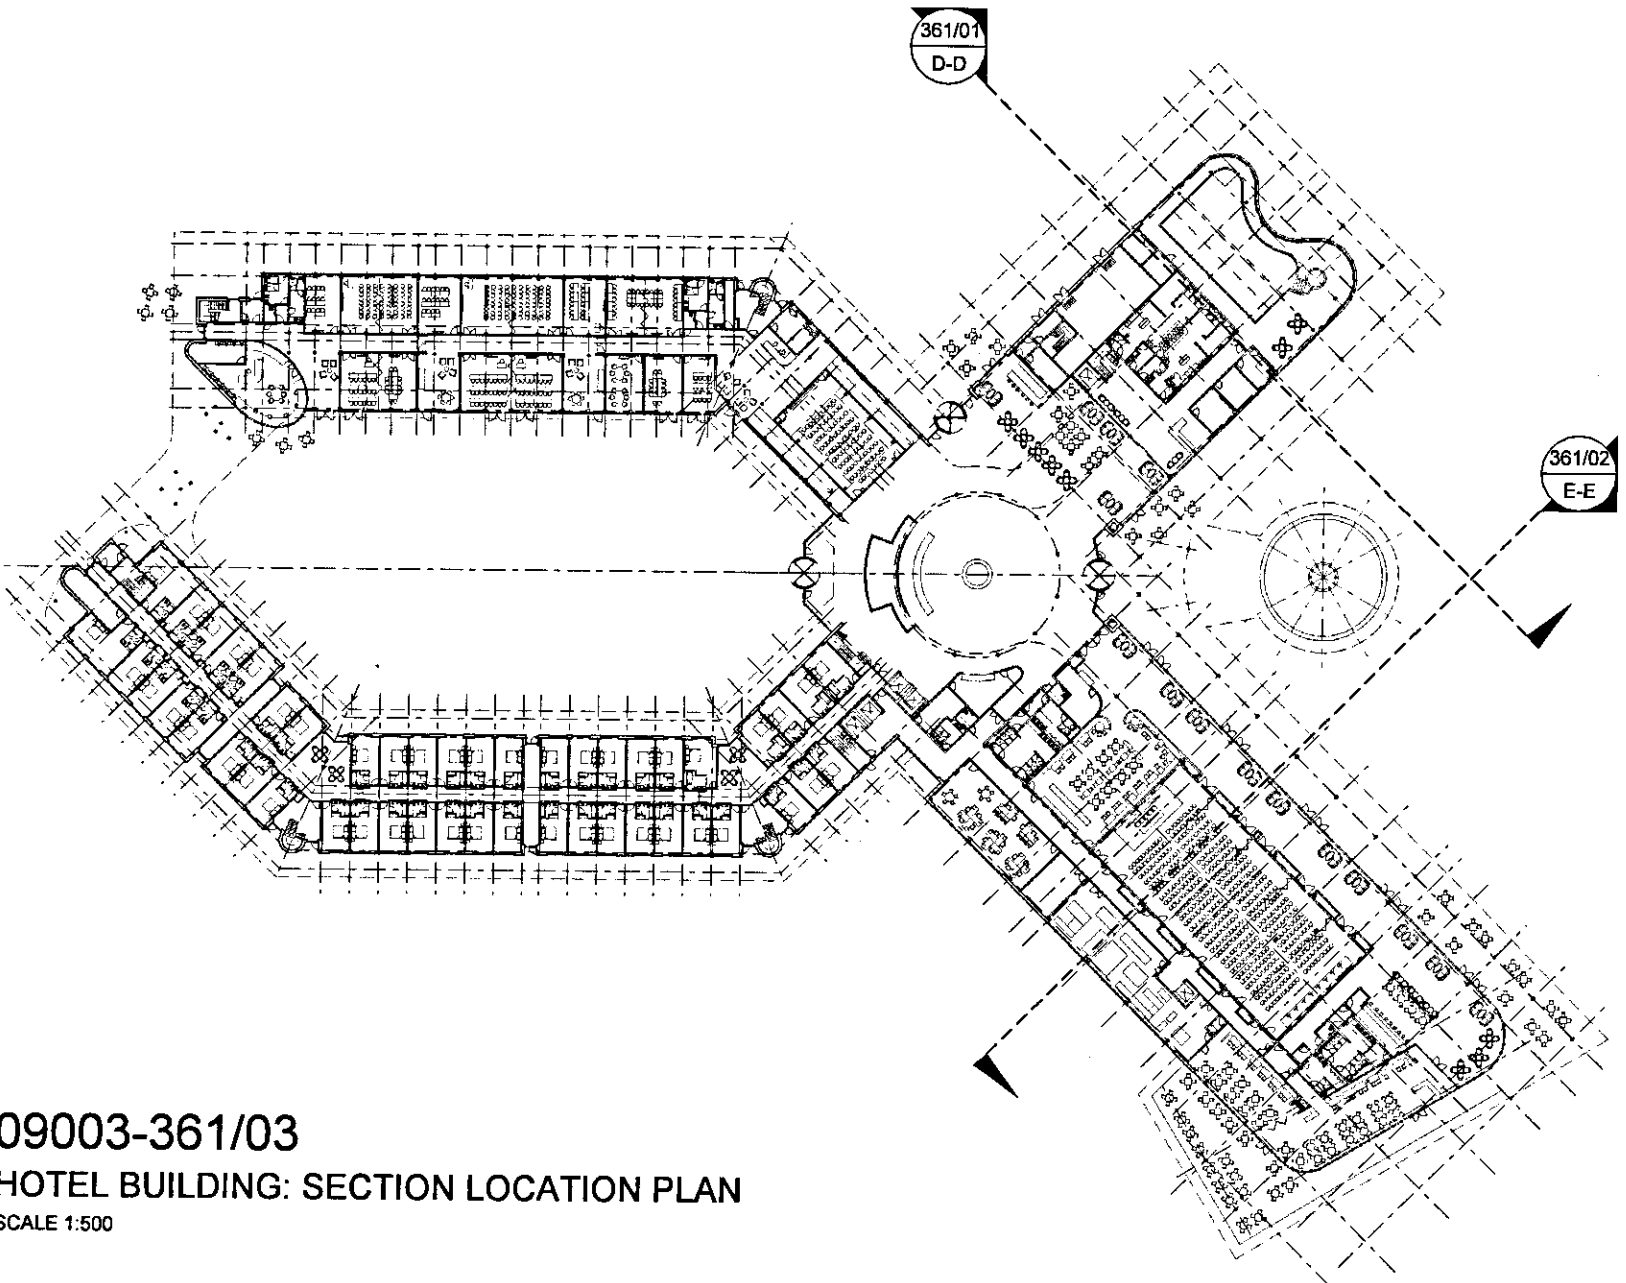

09003-361/03  
 HOTEL BUILDING: SECTION LOCATION PLAN  
 SCALE 1:500

RECEIVED  
 24 FEB 2010  
 TIME: .....

P/10/00255

B	ISSUED FOR PLANNING	2010.02.22	MC	SG
A	Draft Issue For Comments	2009.01.29	MC	SG
-	First Issue	2009.12.22	DV	BF
REV	NOTES	DATE	BY	CHK

redboxarchitecture

Red Box Architecture, St Nicholas Church, Newcastle upon Tyne, NE1 1RZ  
 T +44 (0)191 245 7105, F +44 (0)191 245 7111, mail@redboxdesign.com, www.redboxdesign.com  
 See the Design Code for more on Red Box Architecture  
 redboxdesign.co.uk redboxarch redboxdesign

THE NATIONAL FOOTBALL CENTRE  
 ST GEORGE'S PARK

HOTEL BUILDING  
 Section D-D & E-E

AS SHOWN	09 003	361	B
A1	PLANNING		

copyright © Red Box Design Group Ltd 2012