



09003-770/01
Indoor Pitch Section 1-1
Scale: 1:50

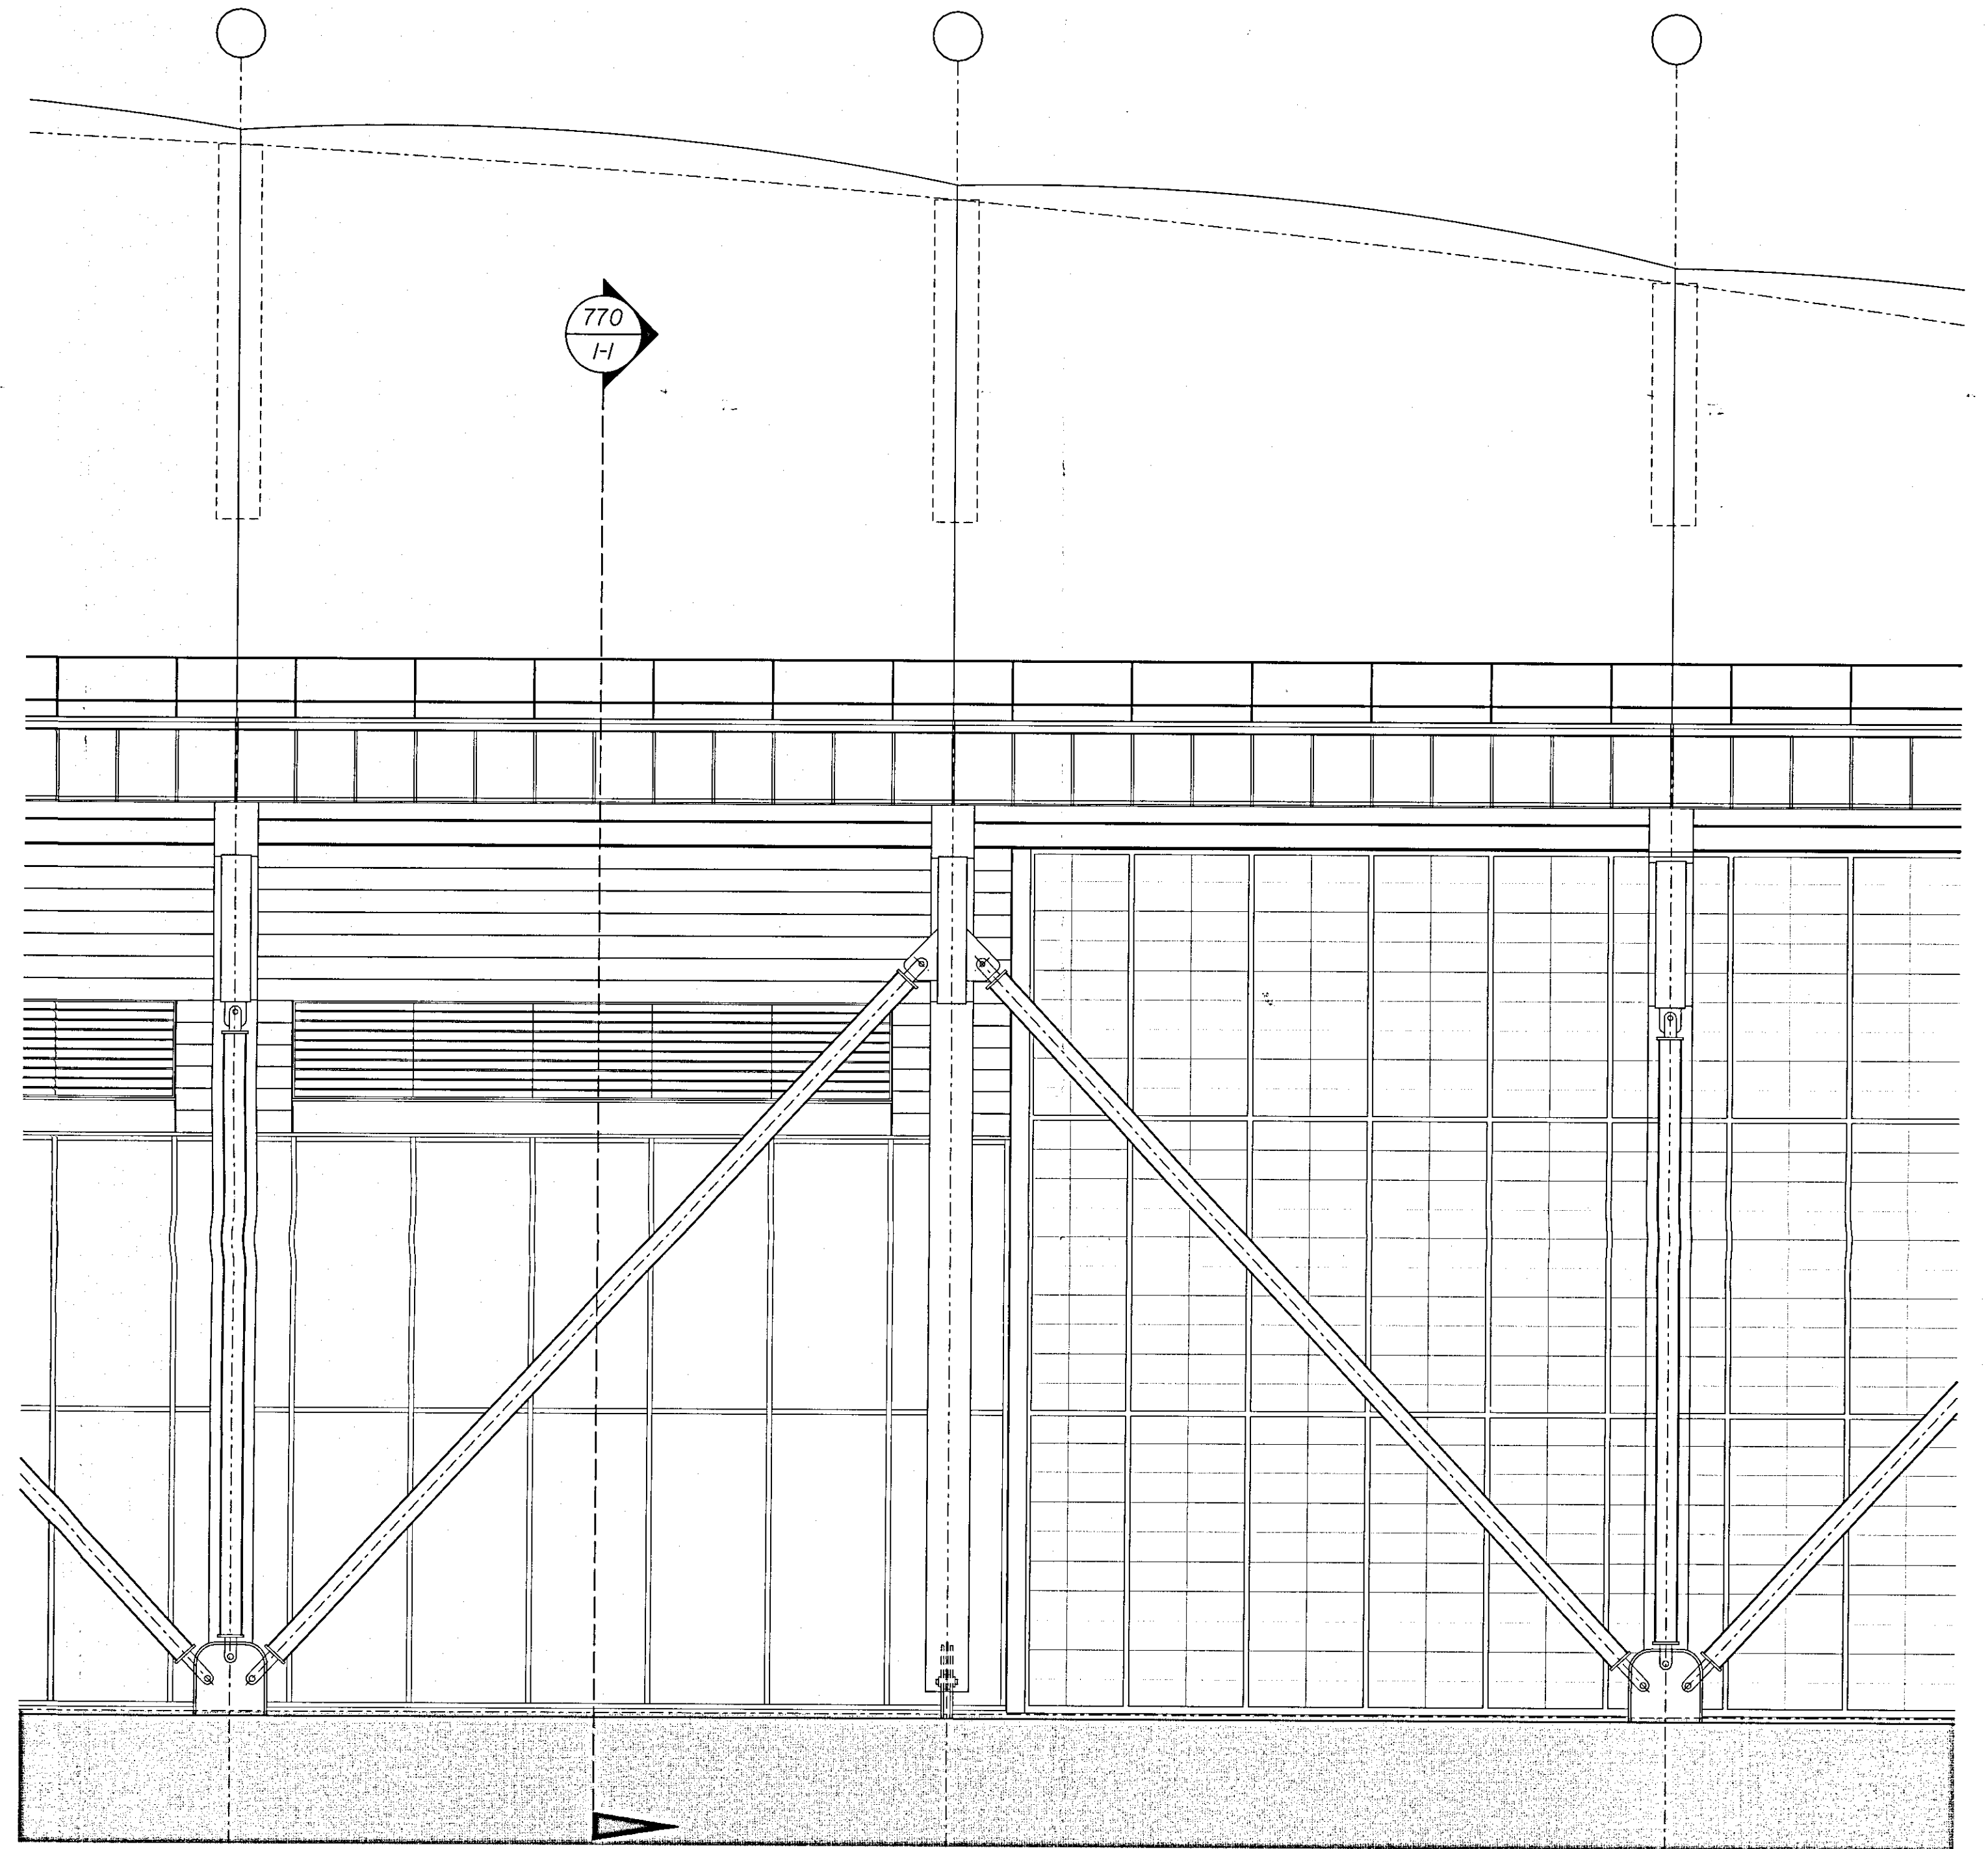

09003-770/02
Indoor Pitch Part Elevation
Scale: 1:50

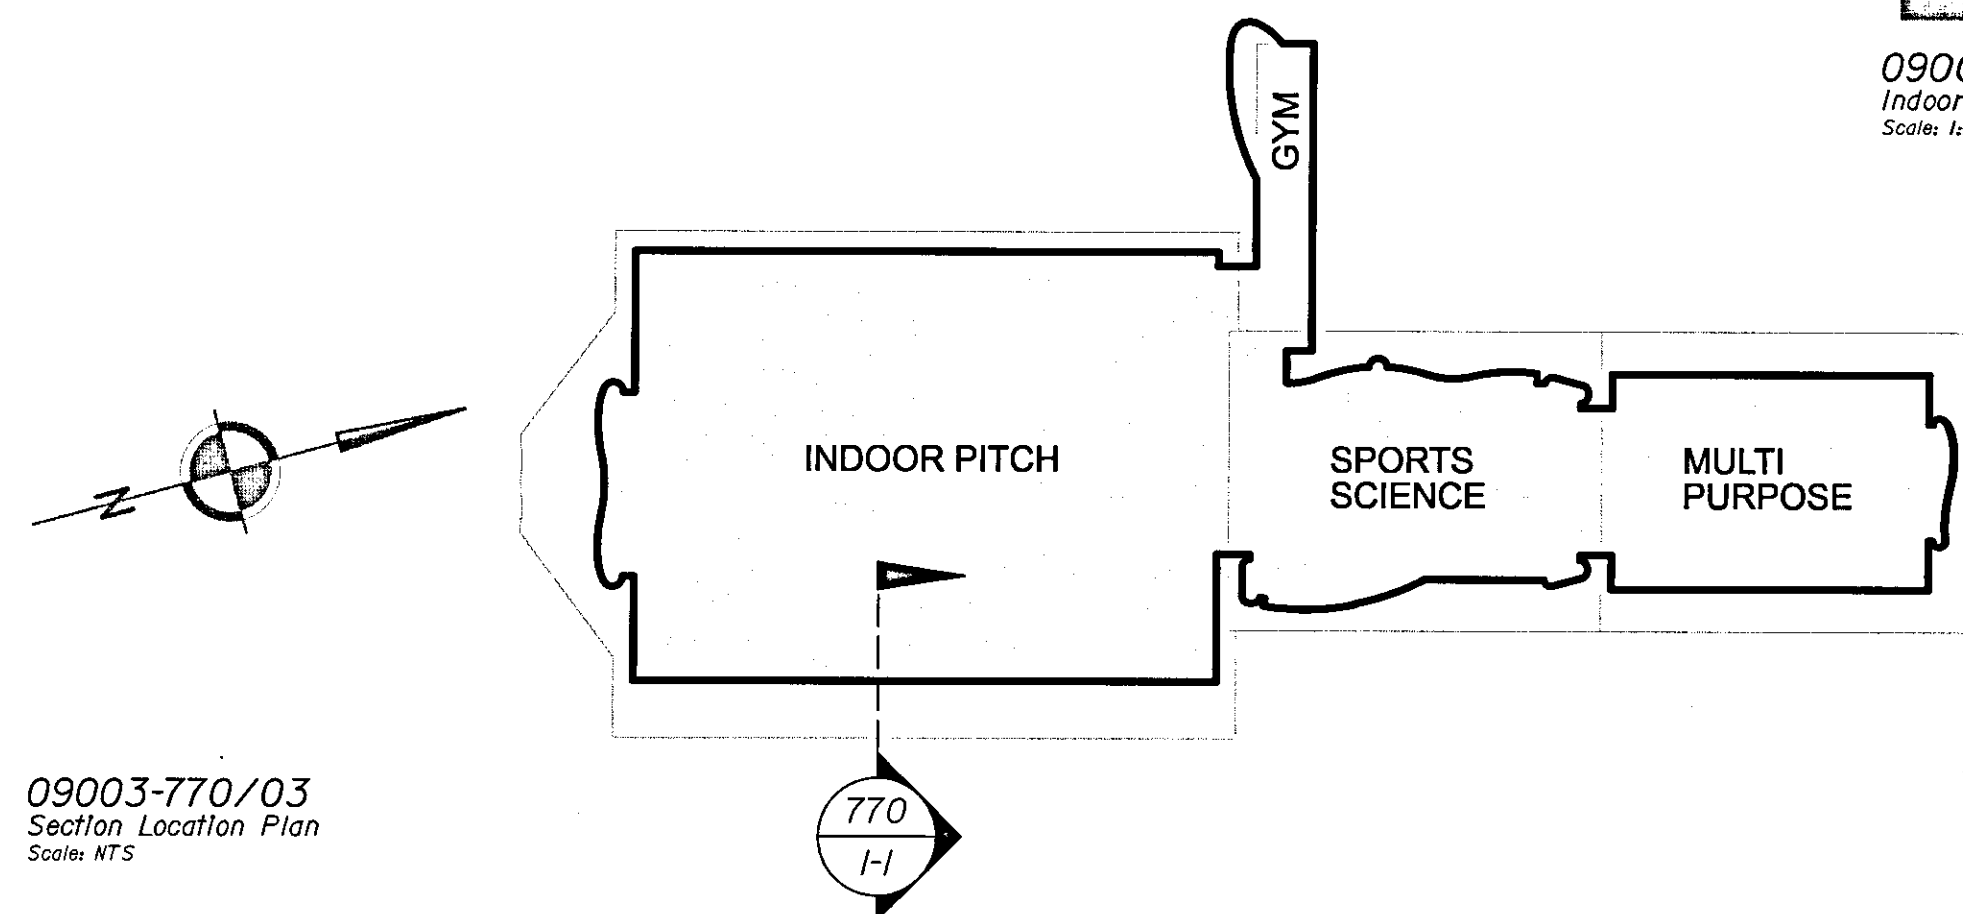

09003-770/03
Section Location Plan
Scale: NTS

RECEIVED
 24 FEB 2010
 TIME:

P/10/00255

redboxarchitecture

Red Box Architecture, St Nicholas Church, Newcastle upon Tyne, NE1 1RJ
 E +44 (0)191 245 7105, F +44 (0)191 245 7111, mail@redboxdesign.com, www.redboxdesign.com
 Red Box Design Group Ltd trading as Red Box Architecture
 redboxdesigngroup : redboxinteriors : redboxgallery

THE NATIONAL FOOTBALL CENTRE
 ST GEORGE'S PARK

INDOOR FOOTBALL PITCH
 Section 1-1

See Dwg 09 003
 A1 PLANNING 770 A

Notes:
 1. To be read with CDM Risk Register
 2. Do not scale, check this is the latest version, if in doubt, ask see drawing issue log for issue history.

A	ISSUED FOR PLANNING	2010.02.12	MC	SG
-	Draft Issue For Comments	2010.01.29	MC	SG
Rev	Notes	Date	By	Review