



09003-760/01  
INDOOR PITCH: PROPOSED SECTION A-A  
SCALE 1:200

Notes  
1. To be read with CDM Risk Register  
2. Do not scale, check this is the latest version, if in doubt, ask see drawing issue log for issue history

NOTE:  
1. All public realm/landscaping shown for indicative purposes only.  
2. All internal layouts shown for indicative purposes only.

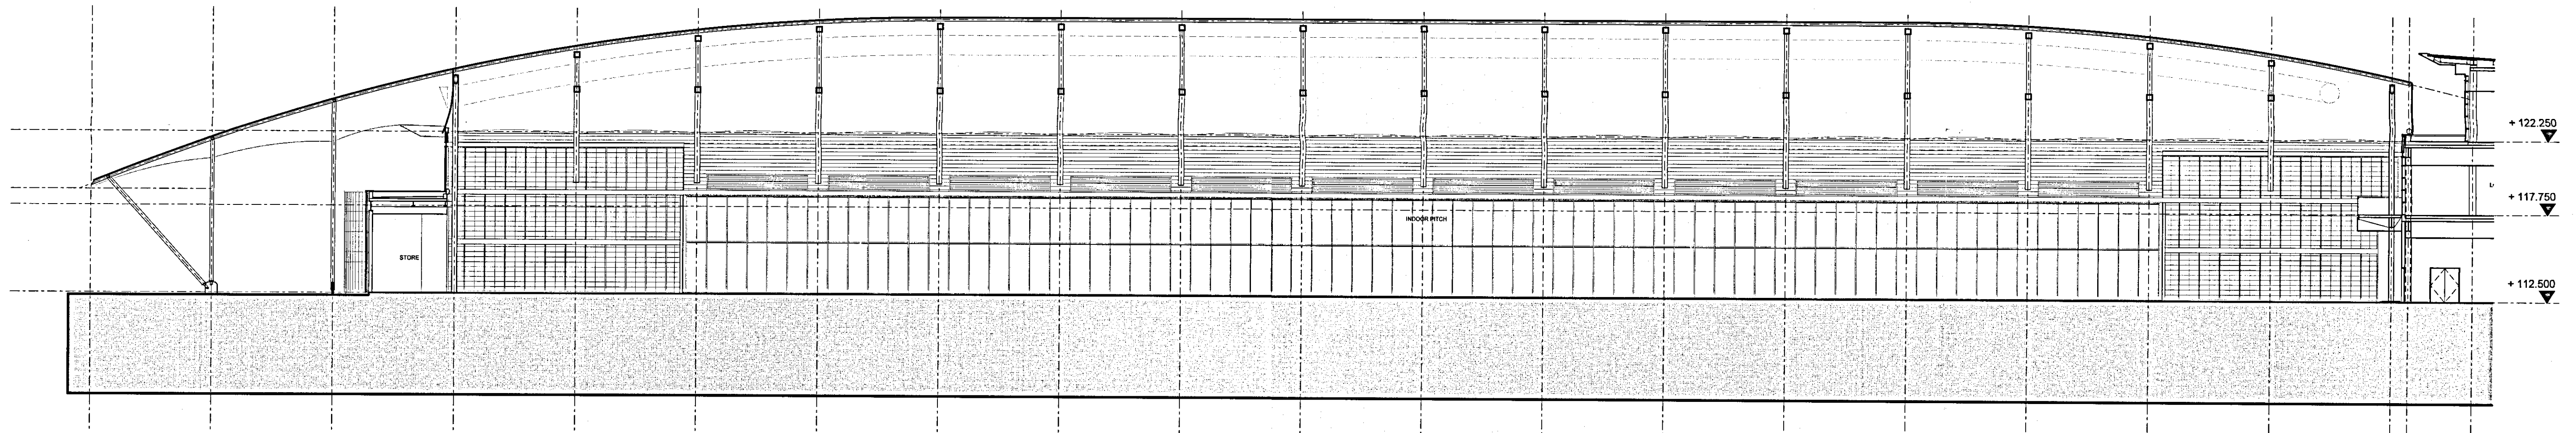


09003-760/02  
INDOOR PITCH: PROPOSED SECTION B-B  
SCALE 1:200

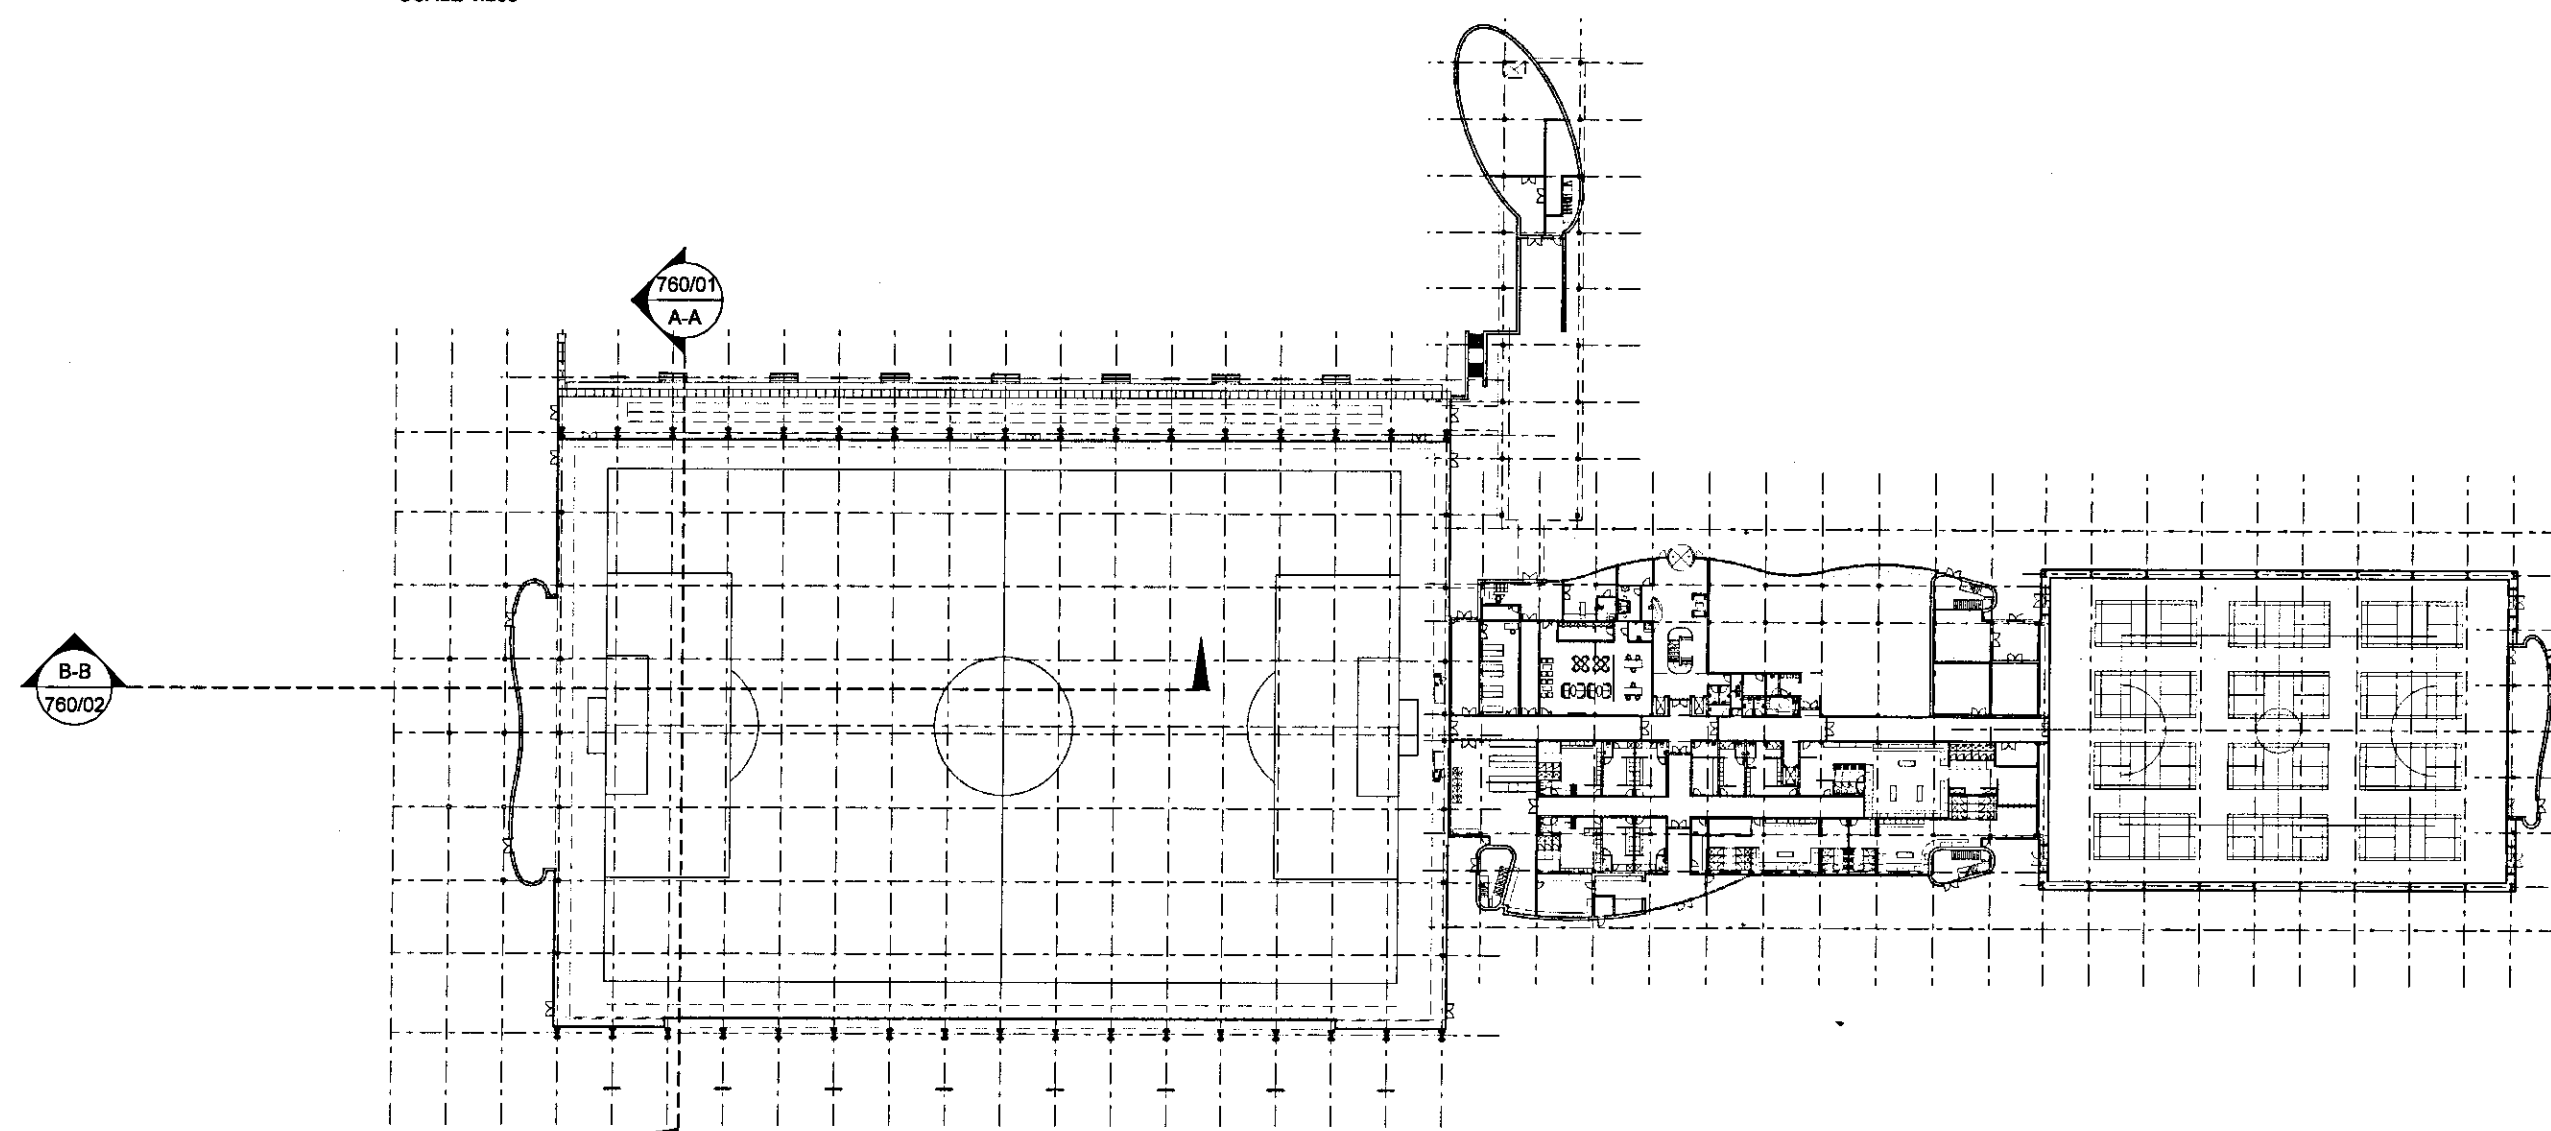

09003-760/03  
SPORTS BUILDING: PLAN  
SCALE 1:1000

P/10/00255

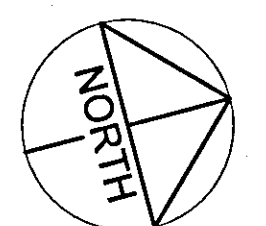

RECEIVED  
24 FEB 2010  
TIME: .....

B	ISSUED FOR PLANNING	2009/02/12	MC	SG
A	Draft Issue For Comments	2009/01/29	MC	SG
-	First Issue	2009/12/22	MB	BF
Rev	Notes	Date	By	Review

redboxarchitecture

Red Box Architecture, St Nicholas Chambers, Newcastle upon Tyne, NE1 1RU  
t: +44 (0)191 246 7106, f: +44 (0)191 246 7111, mail@redboxdesign.com, www.redboxdesign.com  
Red Box Design Group Ltd trading as Red Box Architecture  
redboxdesign@group : redboxinteriors : redboxgallery

THE NATIONAL FOOTBALL CENTRE  
ST GEORGE'S PARK

INDOOR PITCH  
Proposed Sections

1:200	09 003	760	B
A1	PLANNING		