




09003-850/01
SITE ELEVATION LOCATIONS
SCALE 1:800

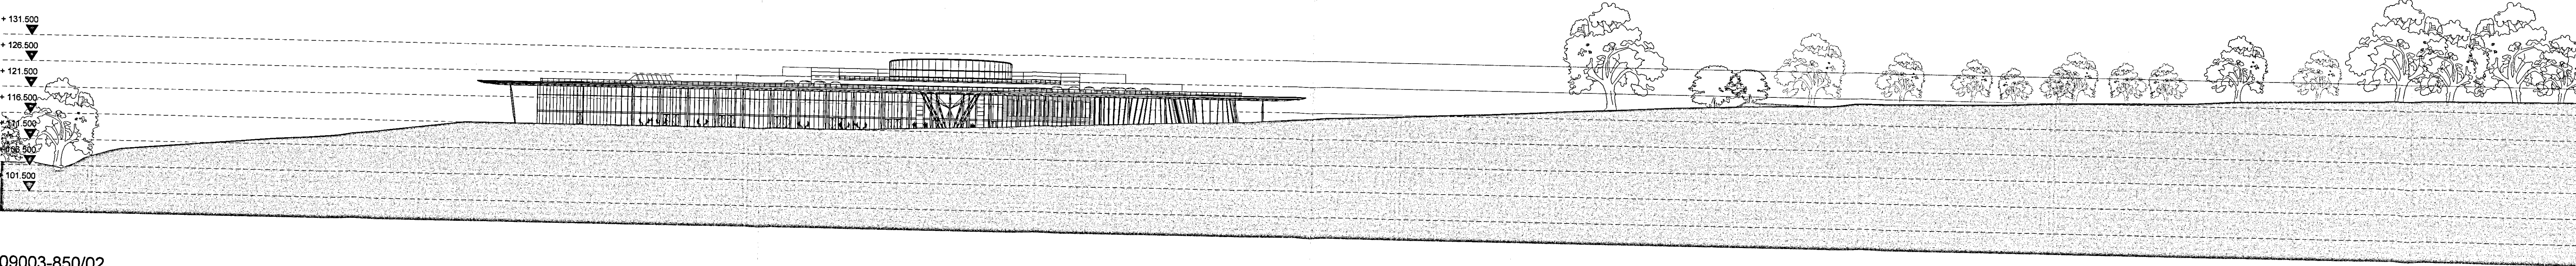


09003-850/02
PROPOSED SITE ELEVATION A-A
SCALE 1:500

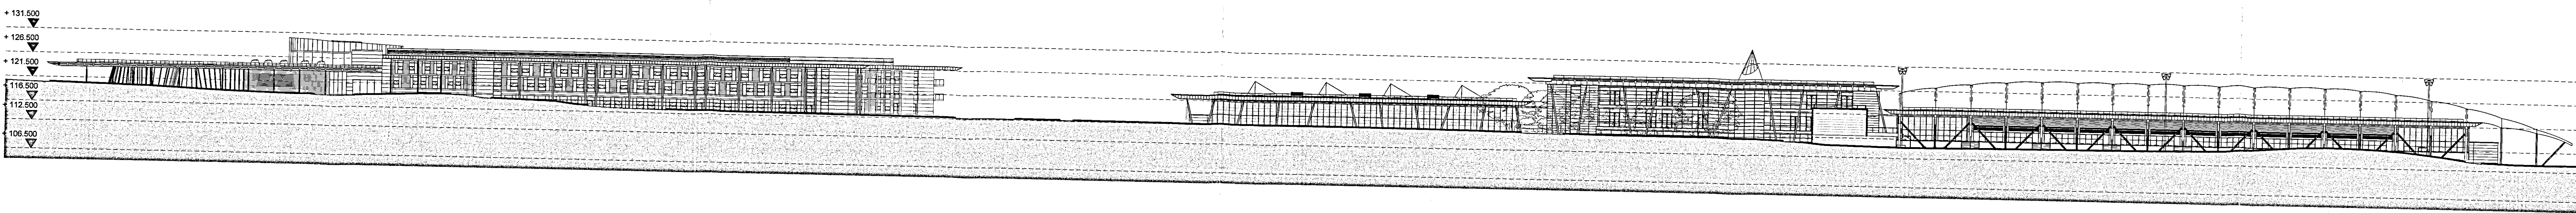

09003-850/03
PROPOSED SITE ELEVATION B-B
SCALE 1:500

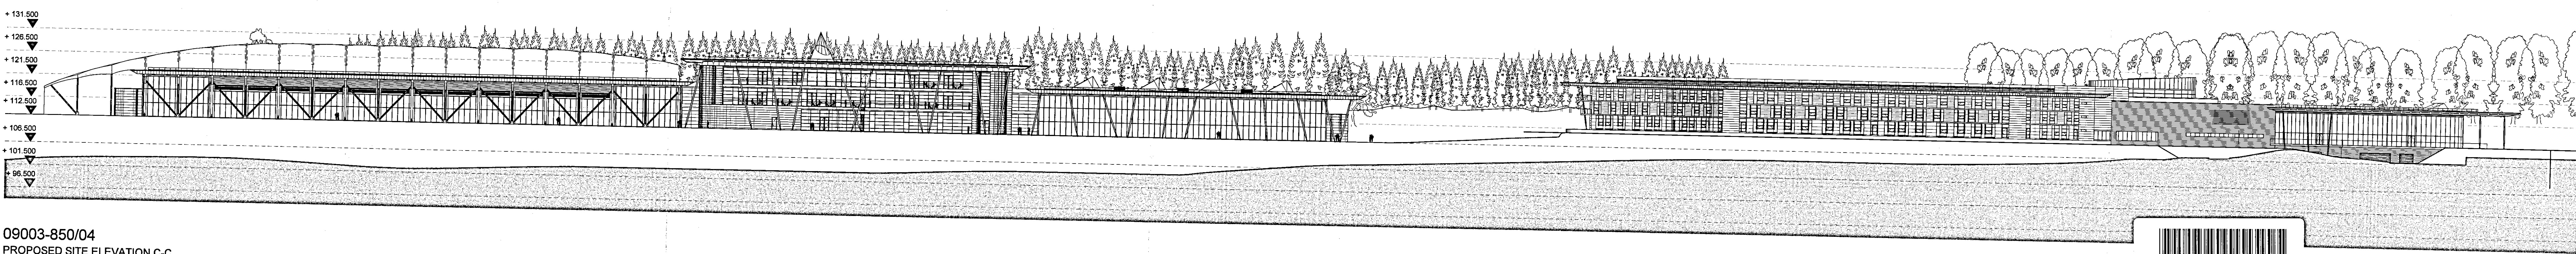

09003-850/04
PROPOSED SITE ELEVATION C-C
SCALE 1:500

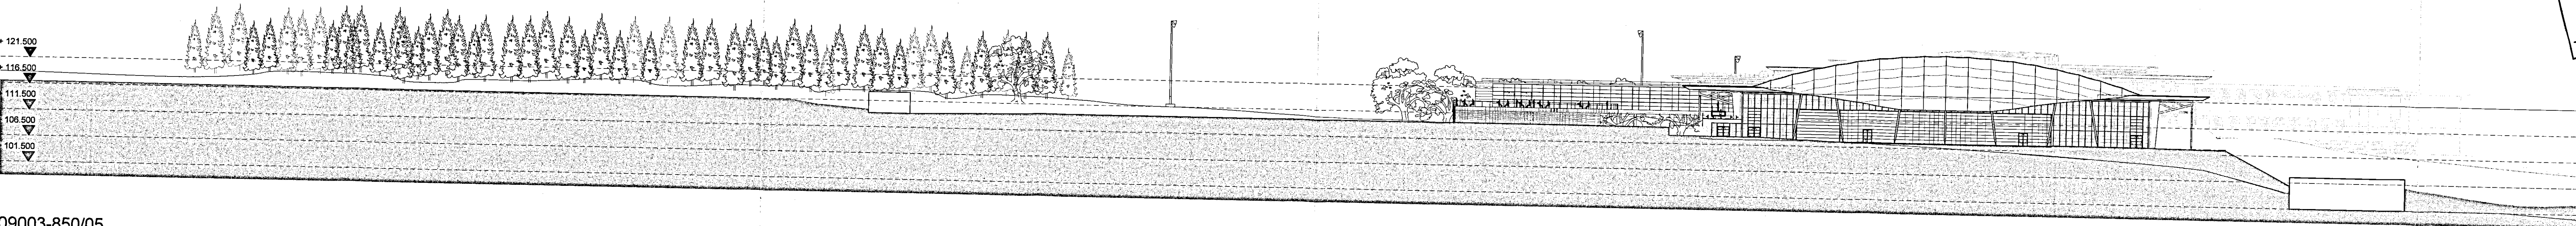

09003-850/05
PROPOSED SITE ELEVATION D-D
SCALE 1:500

Notes:
1. To be used with CDM Risk Register
2. Do not scale, check this is the latest version, if in doubt, ask me drawing issues or email history.

TREES SHOWN ARE INDICATIVE ONLY



RECEIVED
24 FEB 2010
TIME:

P/10/00255

redboxarchitecture

THE NATIONAL FOOTBALL CENTRE
ST GEORGE'S PARK

PROPOSED SITE ELEVATIONS
EAST, WEST, SOUTH, NORTH

AS SHOWN	03 003		
AD	PLANNING	850	A

copyright © Red Box Design Group Ltd 2010