




09003-161/01
SITE SECTION LOCATIONS
SCALE 1:8000

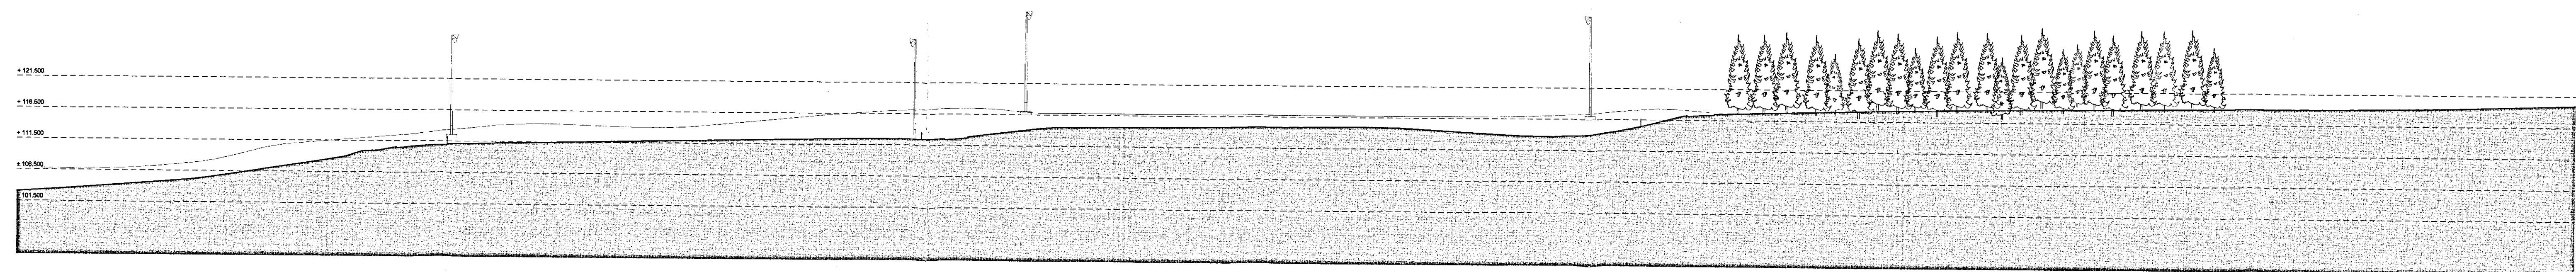


09003-161/02
EXISTING SITE SECTION H-H
SCALE 1:500

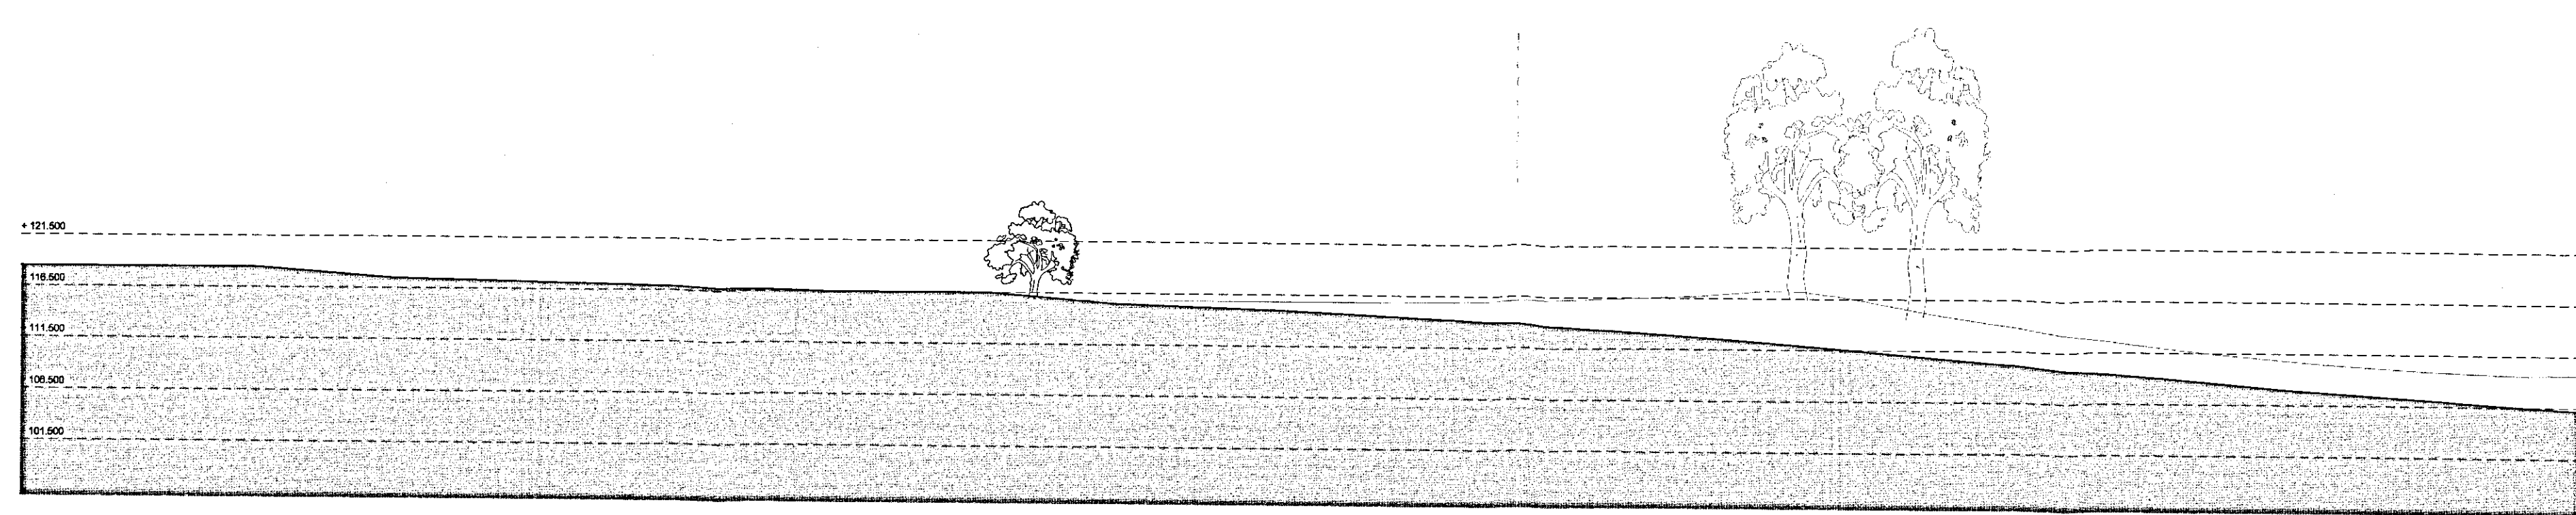

09003-161/03
EXISTING SITE SECTION I-I
SCALE 1:500

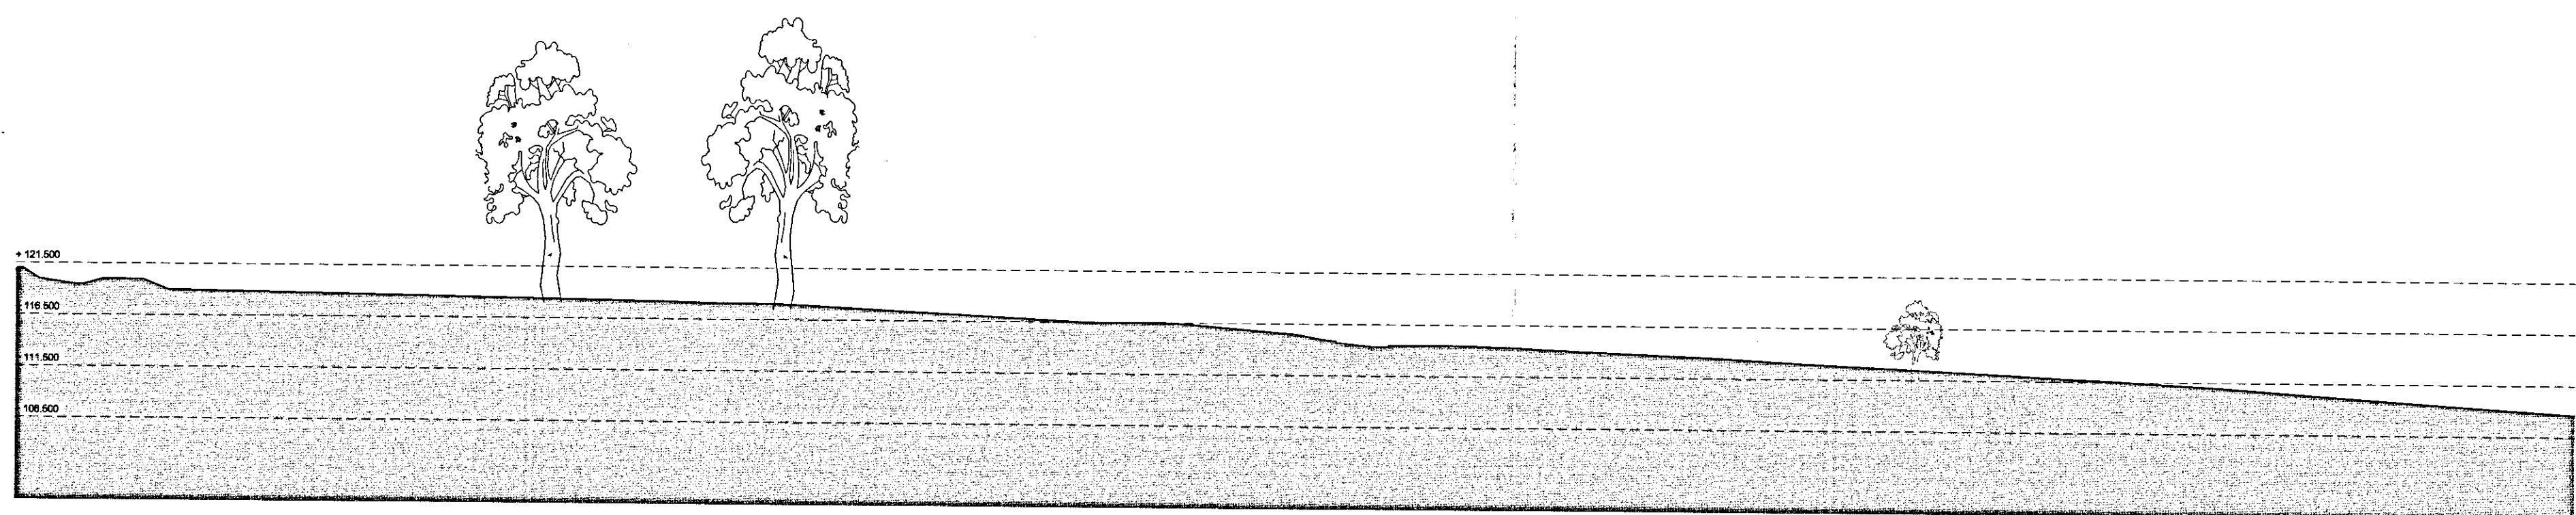

09003-161/04
EXISTING SITE SECTION J-J
SCALE 1:500

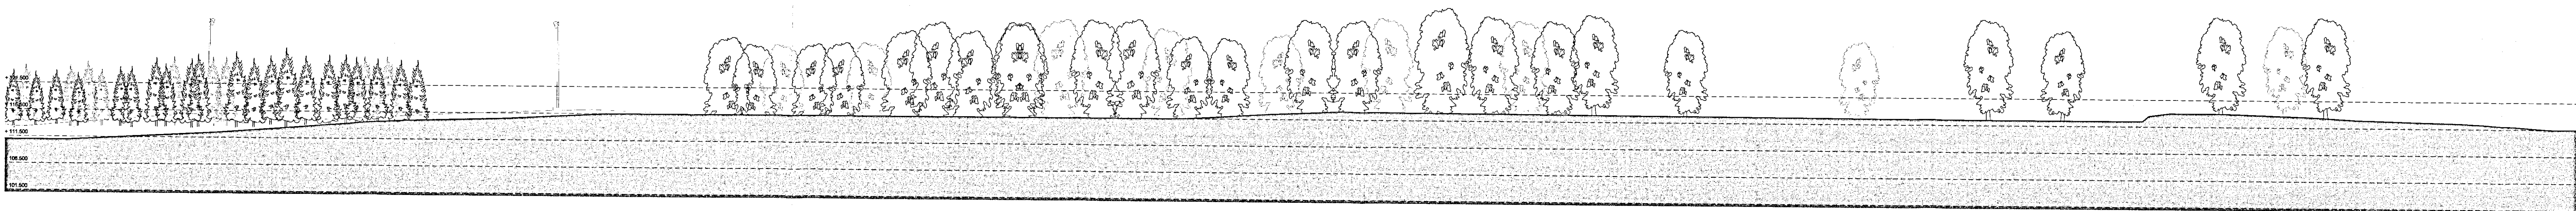

09003-161/05
EXISTING SITE SECTION K-K
SCALE 1:500

NOTES
1. To be used with CAD Plotter
2. Do not scale, check PDS in the latest version. If in doubt, ask me showing issue log for issue history

TREES SHOWN ARE INDICATIVE ONLY

RECEIVED
24 FEB 2010
TIME:

P/10/00255

redboxarchitecture
Red Box Architecture, 81 Nubian Drive, Newmarket upon Tyne, NE11 5LJ
t: +44 (0)191 266 7166, f: +44 (0)191 266 7171, info@redboxdesign.com, www.redboxdesign.com
redboxdesign@redboxdesign.com redboxdesign@redboxdesign.com redboxdesign@redboxdesign.com

THE NATIONAL FOOTBALL CENTRE
ST GEORGE'S PARK

EXISTING SITE SECTIONS
SECTIONS H-H, I-I, J-J & K-K

AS SHOWN	09 003	161	A
AD	PLANNING		

copyright © Red Box Design Group Ltd 2010