



09003-670/01  
Sports Science Section 1-1  
Scale: 1:50

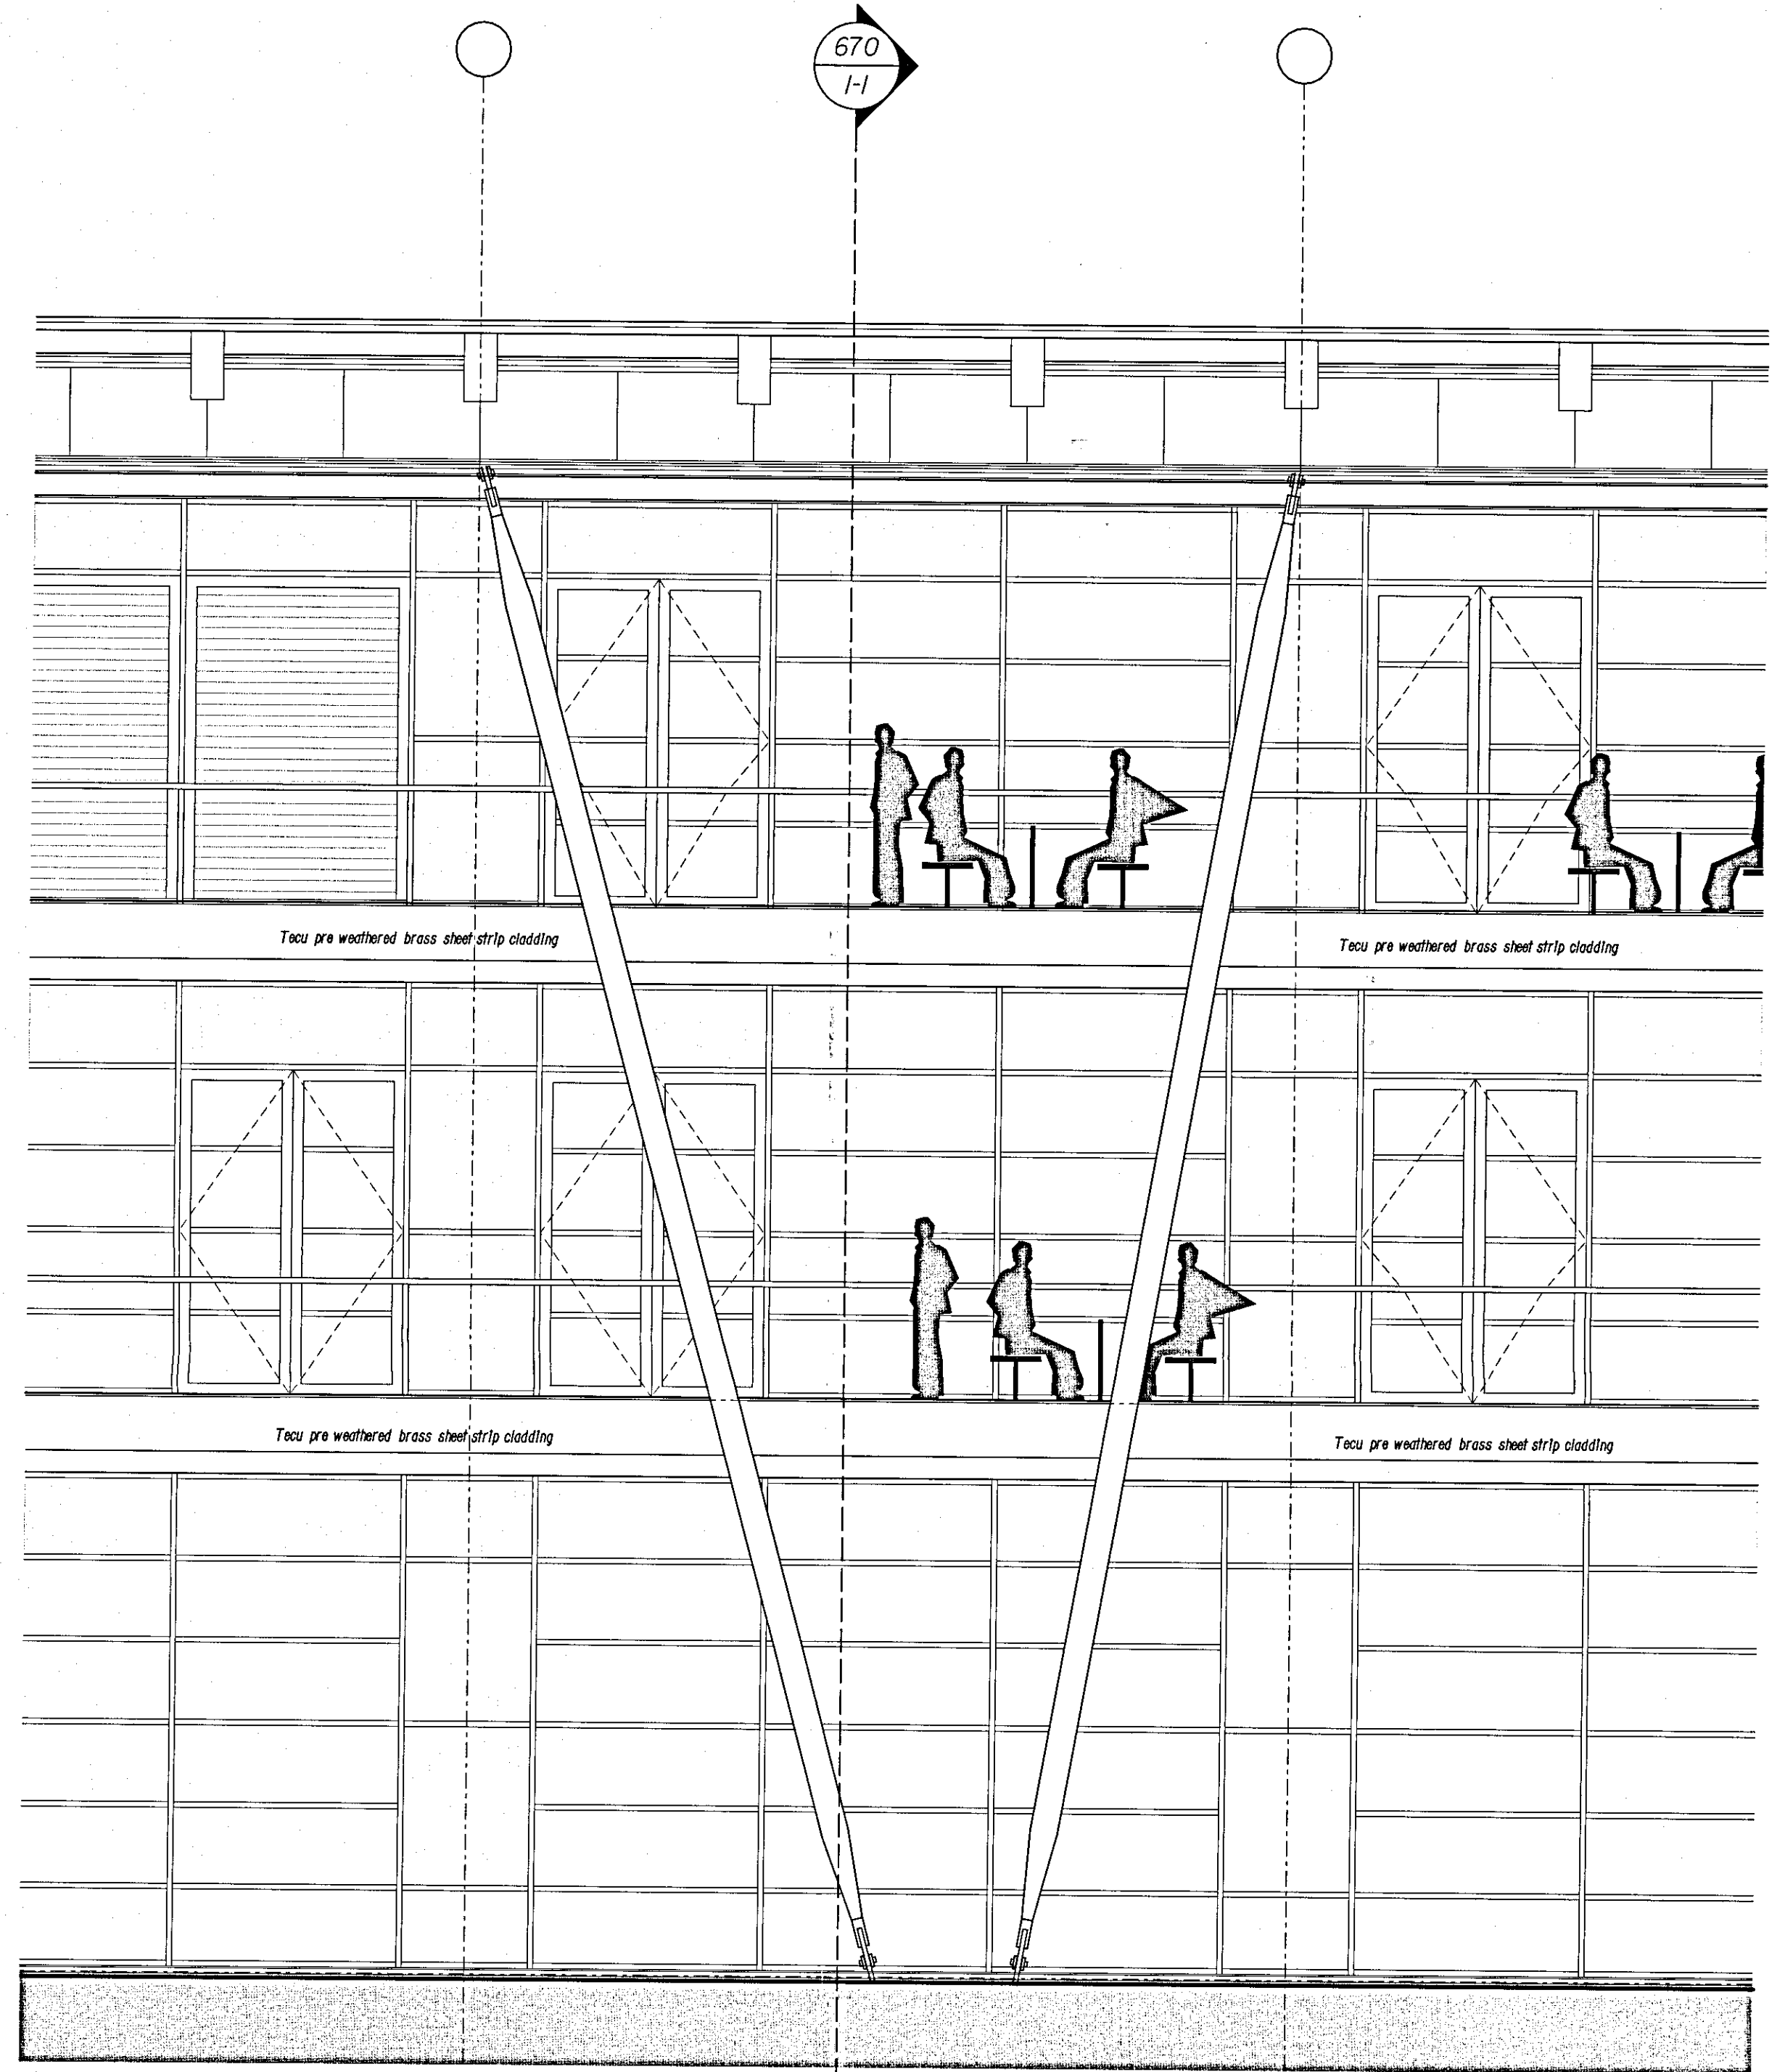

09003-670/02  
Sports Science Part Elevation  
Scale: 1:50

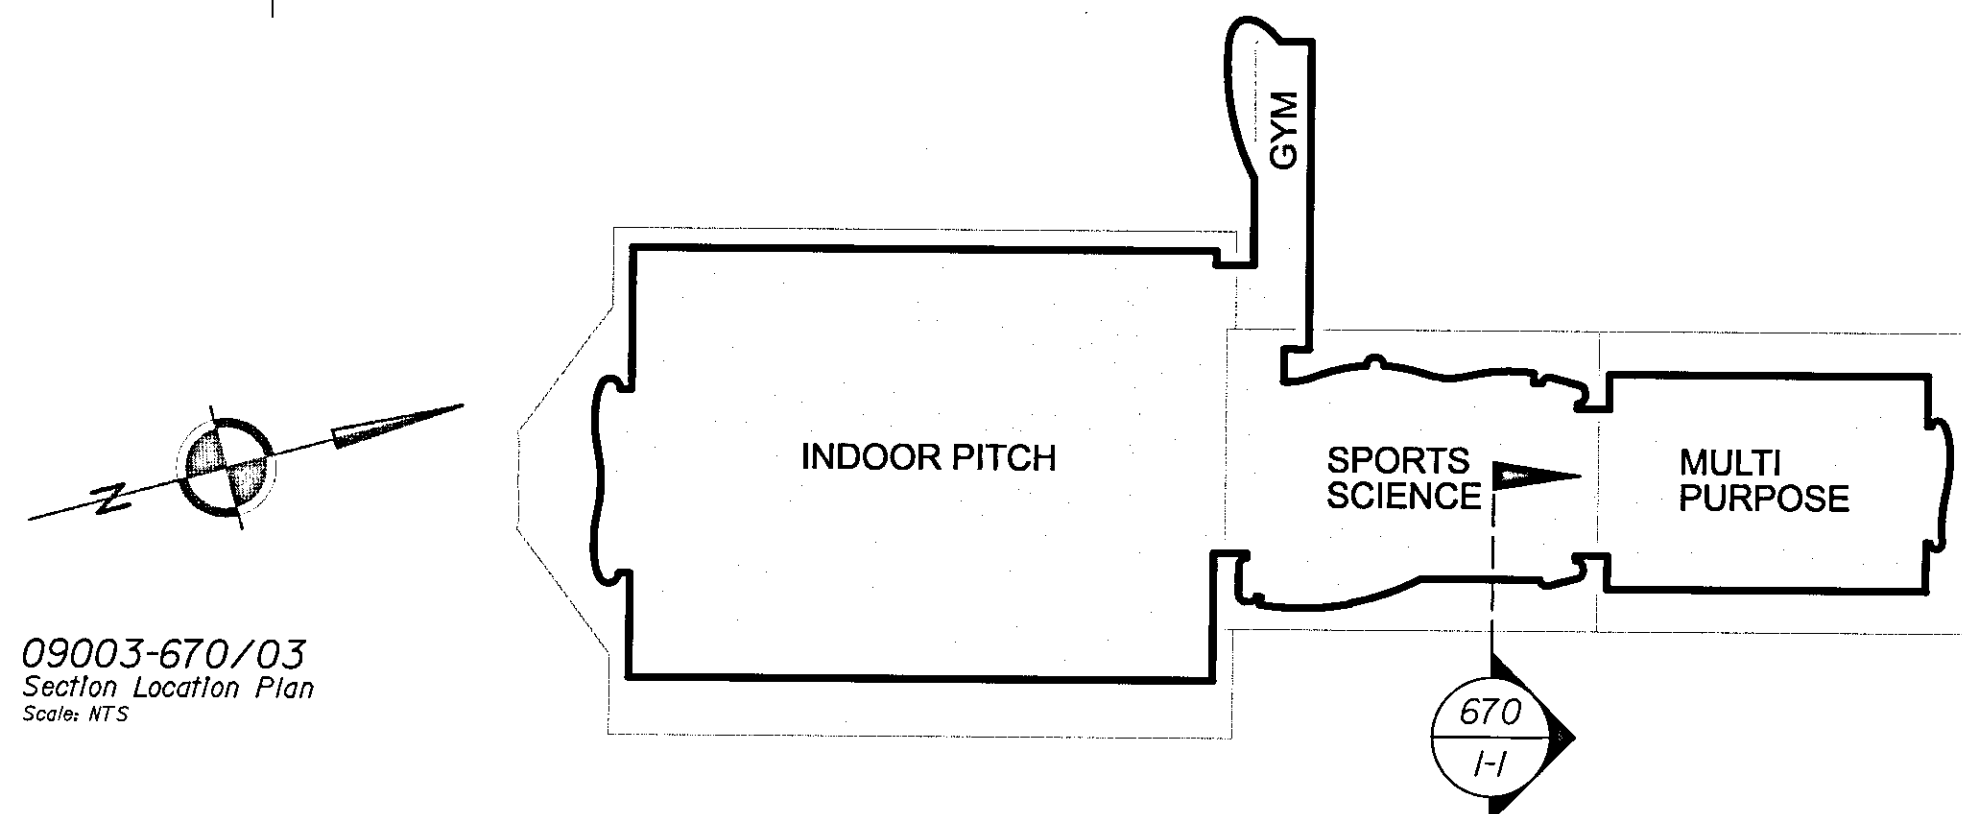

09003-670/03  
Section Location Plan  
Scale: NTS

RECEIVED  
RECEIVED  
24 FEB 2010  
TIME: .....  
P/10/00255

NOTES  
1. To be read with CDM Risk Register  
2. Do not scale, check this is the latest version. If in doubt, ask see drawing issue log for issue history

REV	Notes	Date	By	Review
A	ISSUED FOR PLANNING	2010/02/12	MC	SG
-	Draft Issue For Comments	2010/01/29	MC	SG

redboxarchitecture

Red Box Architecture, St Nicholas Church, Newcastle upon Tyne, NE1 1RU  
 T: +44 (0)191 245 7105, F: +44 (0)191 245 7111, mail@redboxdesign.com, www.redboxdesign.com  
 Red Box Design Group Ltd trading as Red Box Architecture  
 redboxdesigngroup : redboxinteriors : redboxgallery

THE NATIONAL FOOTBALL CENTRE  
ST GEORGE'S PARK

SPORTS SCIENCE BUILDING  
Section 1-1

See Dwg	09 003	670	A
A1	PLANNING		

copyright © Red Box Design Group Ltd 2010