
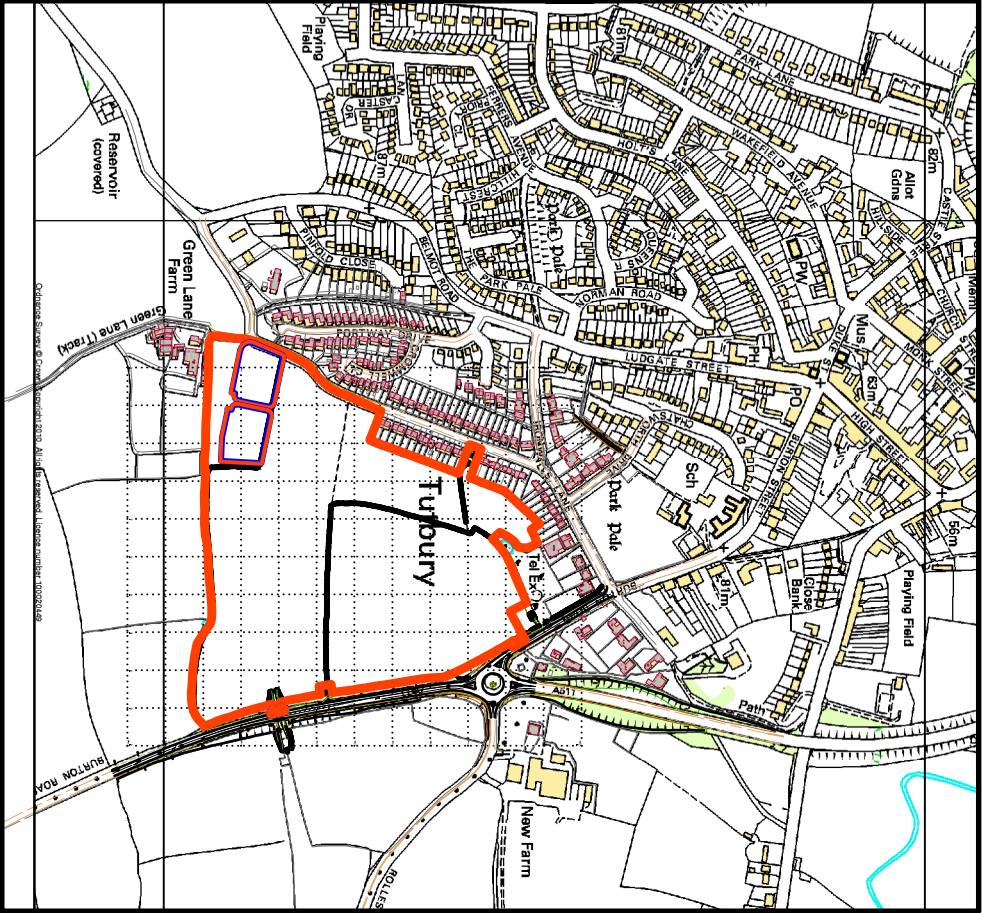


This drawing is to be checked against all other relevant drawings including those by specialist. Copyright of Henry Mein Partnership DO NOT SCALE

Revision	Date	By	Chkd	No

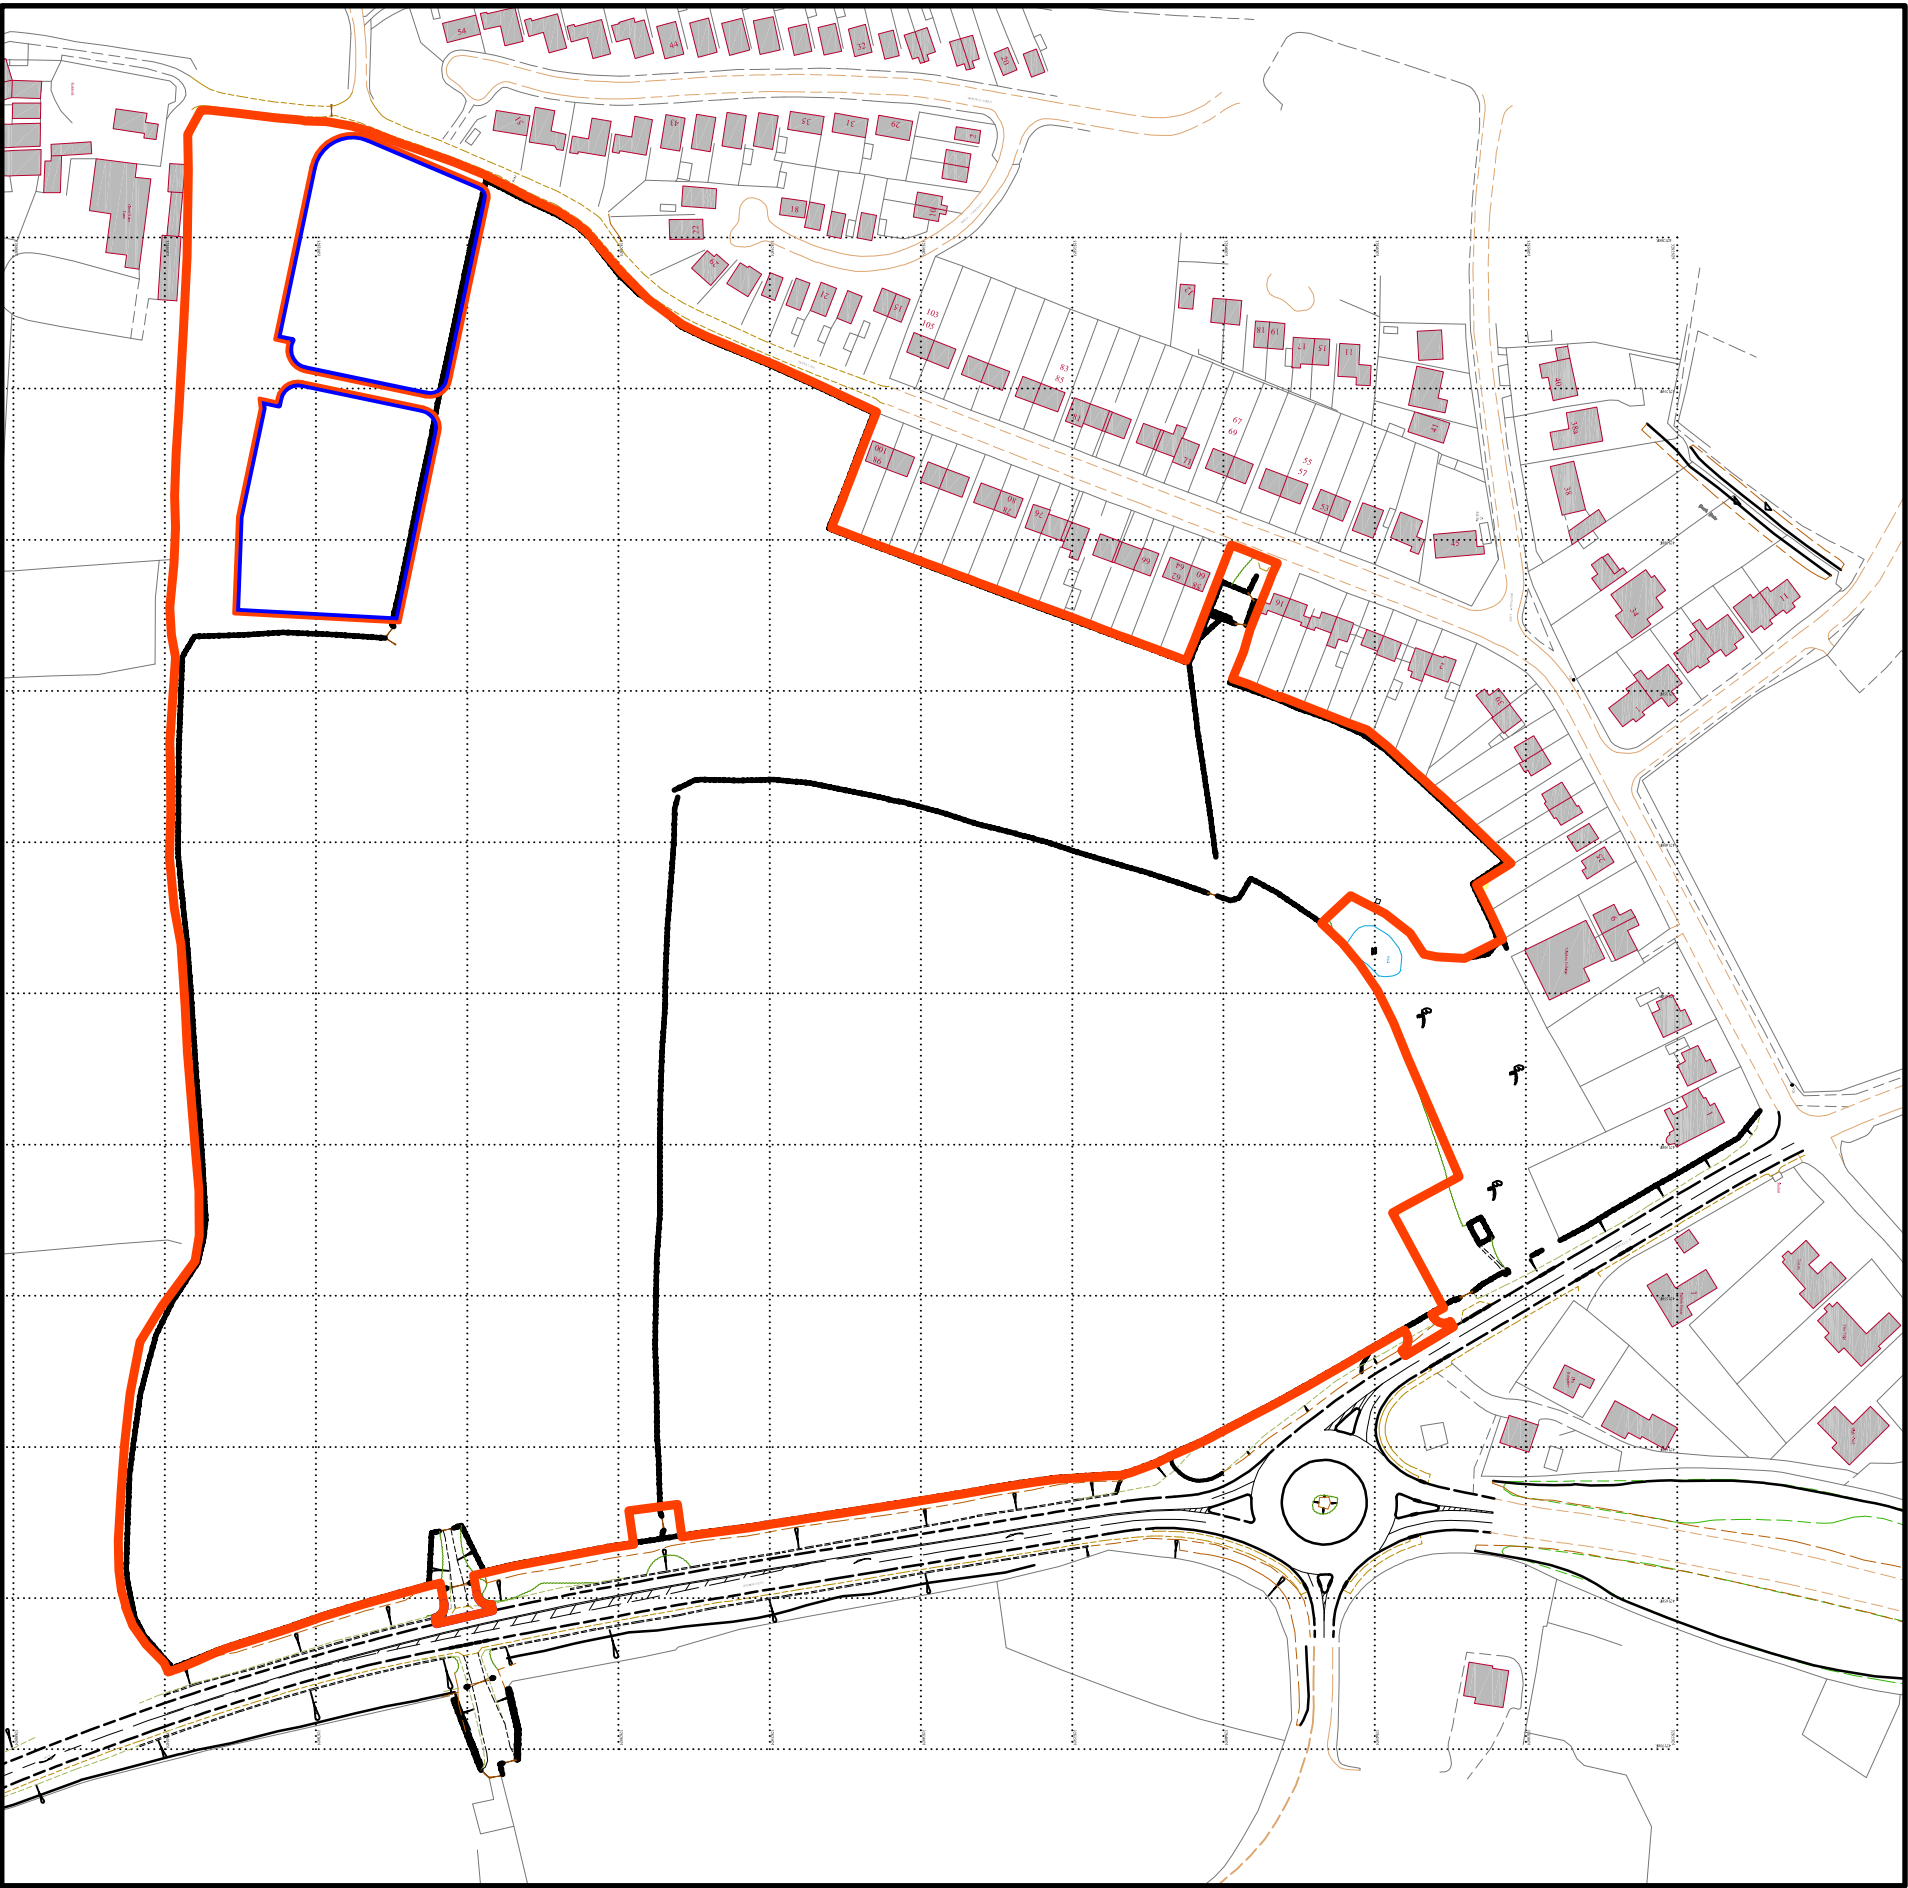

SITE LOCATION PLAN - 1:10000

P-2011-00546

Received 19/05/11

**Peveril Homes Ltd**  
Residential Development  
Burton Road  
Tutbury

**Site Location Plan A**

A3 May 2011 **6640/P/OS1**  
Drawn By: Checked By:

**Henry Mein Partnership**  
**Architects**

SITE LOCATION PLAN - 1:2500