


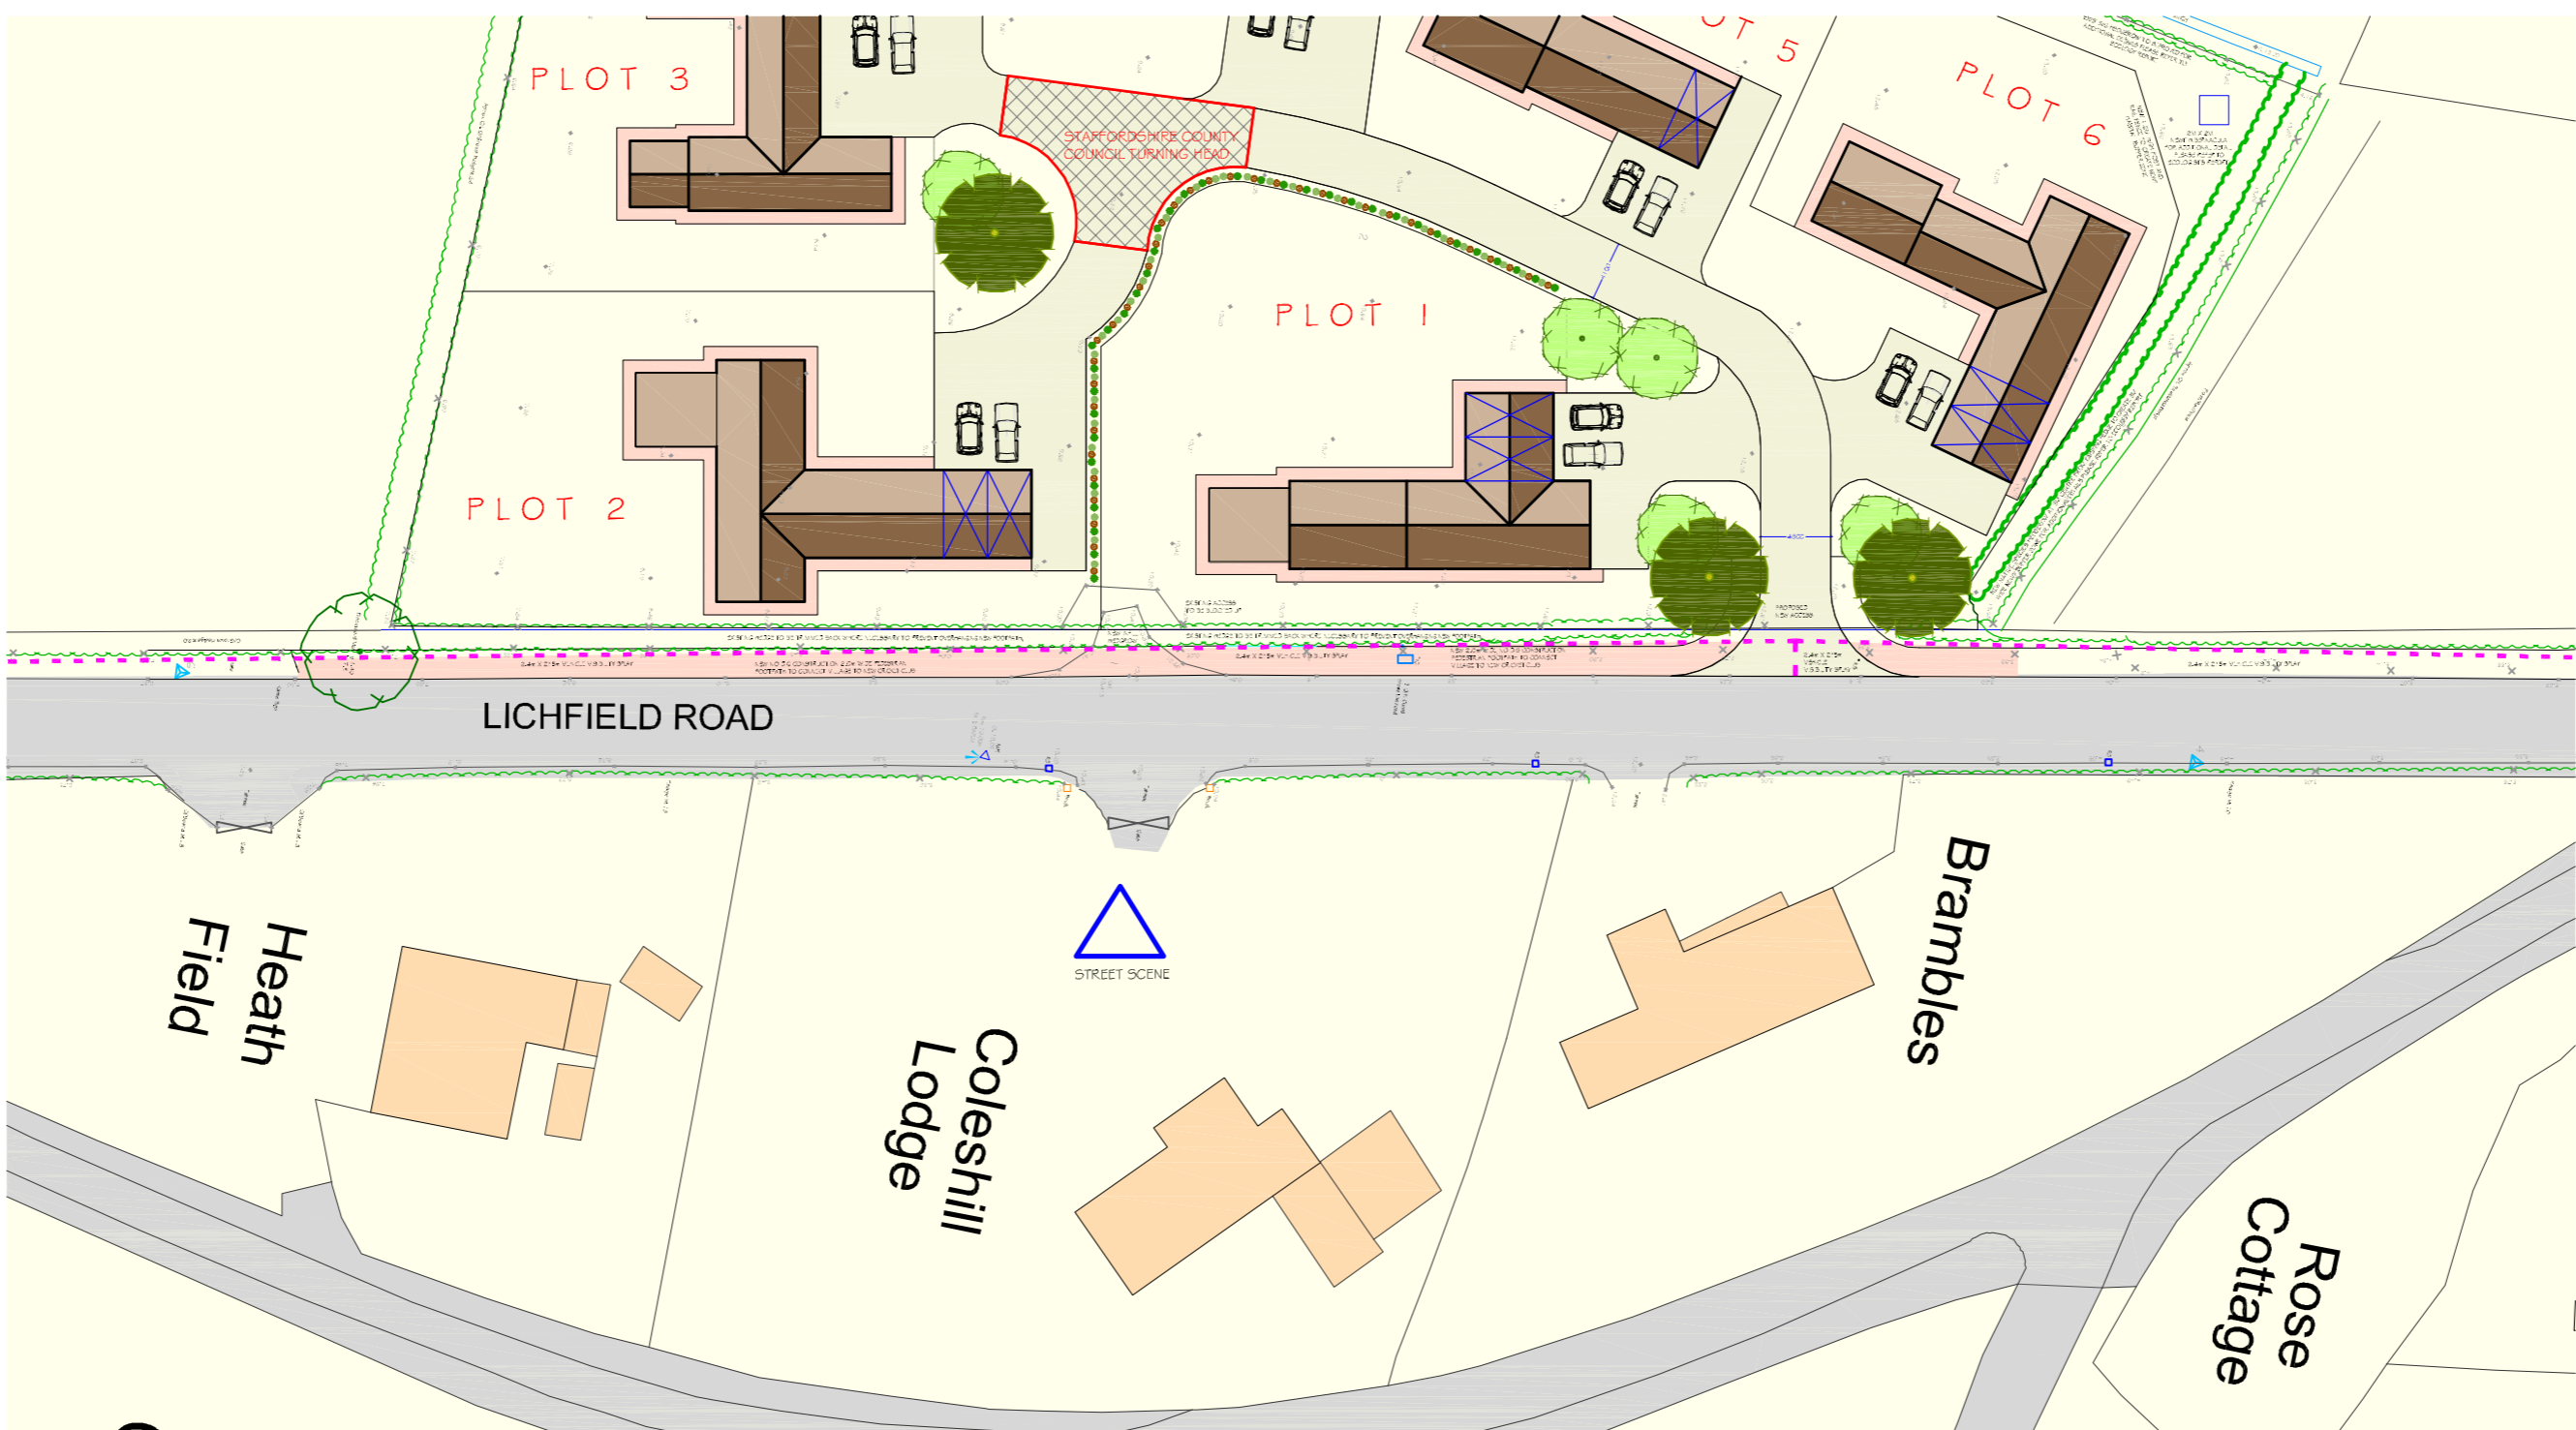

LICHFIELD ROAD INDICATIVE STREET SCENE



SCALE BAR 1:200

P/2014/01012  
 Received 04/08/14

**bi Design Architecture**  
 79 High Street, Repton, Derbyshire, DE85 6GF  
 t: 01283 704082  
 enquiries@bidesign-architecture.co.uk www.bidesign-architecture.co.uk

Please Note: Use figured dimensions only. Contractor to check all levels and dimension on site prior to works commencing and report any discrepancies to bi Design Architecture

**Project:** PROPOSED RESIDENTIAL DEVELOPMENT AT  
**Address:** THE PADDOCK, LICHFIELD ROAD, ABBOTS BROMLEY  
**Client:** MR AND MRS FOX  
**Dwg:** AS PROPOSED - INDICATIVE STREET SCENE  
**Job ref:** 1100F **Date:** JUNE 2014  
**Scale:** 1:200 **Dwg No:** 10  
**Dwg by:** LPG **Paper Size:** A2

Member of the Chartered Institute of Building  
 Member of the Chartered Institute of Architectural Technologists  
 Affiliate Member of the Royal Institute of British Architects

© bi Design Architecture 2008