
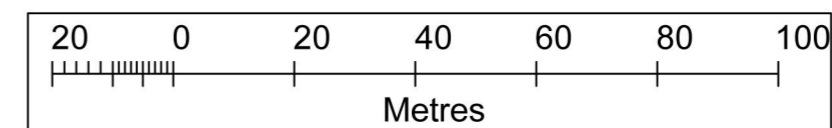
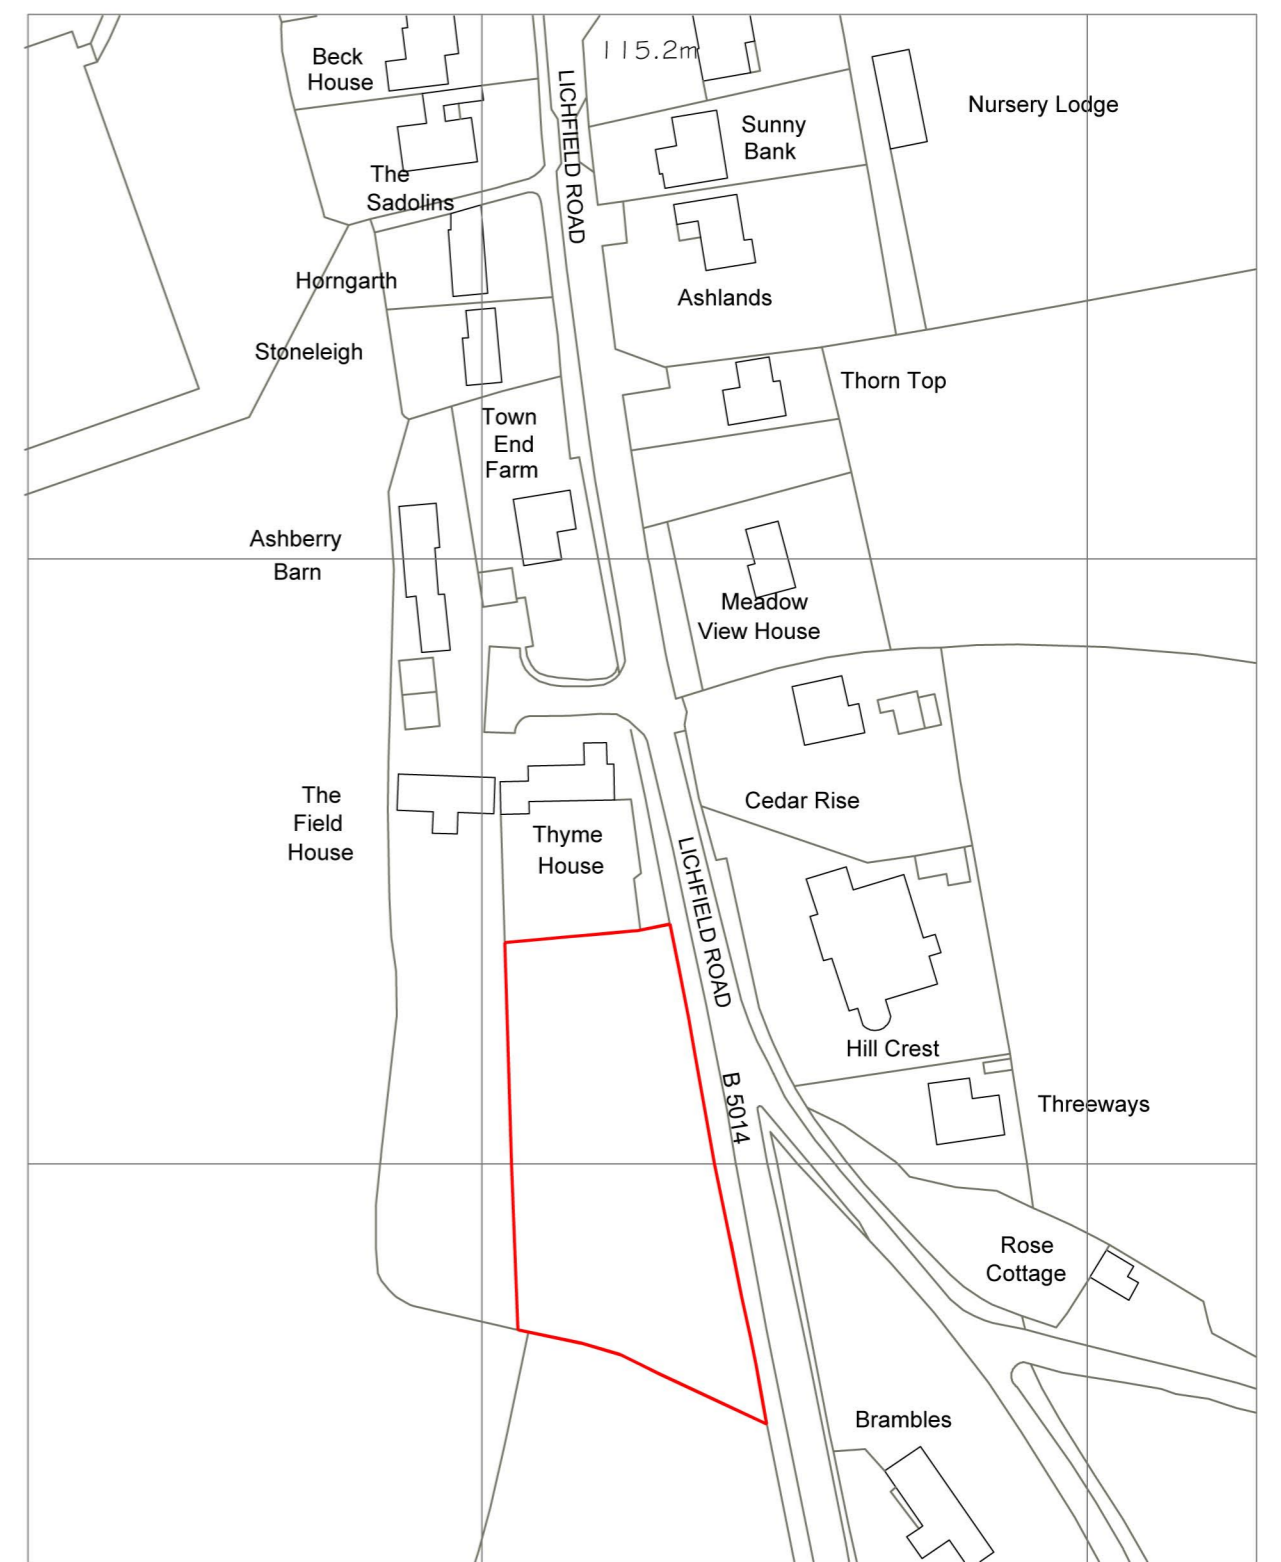


**ACCOMMODATION SCHEDULE :**

PLOT 1	4 bed	1445 sqft / 134.2 sqm
PLOT 2	4 bed	1275 sqft / 118.5 sqm
PLOT 3	4 bed	1365 sqft / 126.8 sqm
PLOT 4	5 bed	1565 sqft / 145.4 sqm
PLOT 5	5 bed	1535 sqft / 142.6 sqm

P/2014/01047

Received 11 Aug 2014

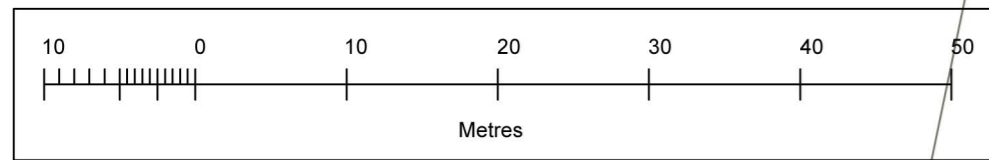

Rev.	Date	Description
------	------	-------------

**Neil Boddison Associates Ltd**  
 Architecture • Planning • Land  
 Tel : 01543 262 444  
 Fax : 01543 268 989  
 e-mail : info@n-b-a.co.uk  
 www.neilboddisonassociates.co.uk  
 The Studio, 19 Bird Street  
 Lichfield, WS13 6PW

**Client / Project**  
 MR PETROUIS  
 PROPOSED RESIDENTIAL DEVELOPMENT AT  
 LAND SOUTH OF THYME HOUSE,  
 LICHFIELD ROAD, ABBOTS BROMLEY.

**Title**  
 PLANNING PROPOSALS

Scale	AS SHOWN @ A2	Date	JULY 2014
Drawn	INITIAL	Checked	

Drg No.	30468	01	Rev.
---------	-------	----	------

© This drawing and the building works depicted are the copyright of Neil Boddison Associates Ltd and may not be amended or reproduced without written permission. No liability will be accepted for amendments or alterations made by others.