




ELEVATION CC1

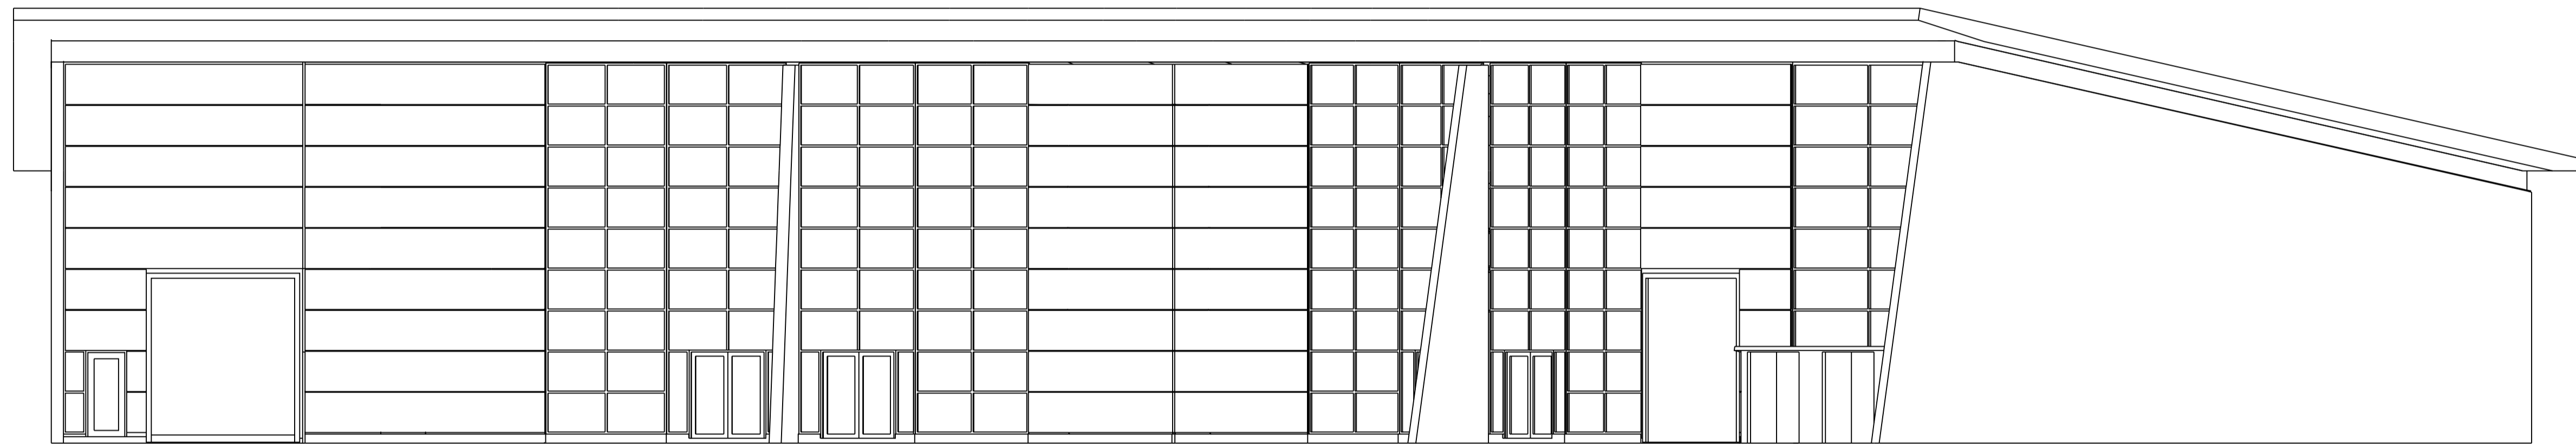

ELEVATION CC2

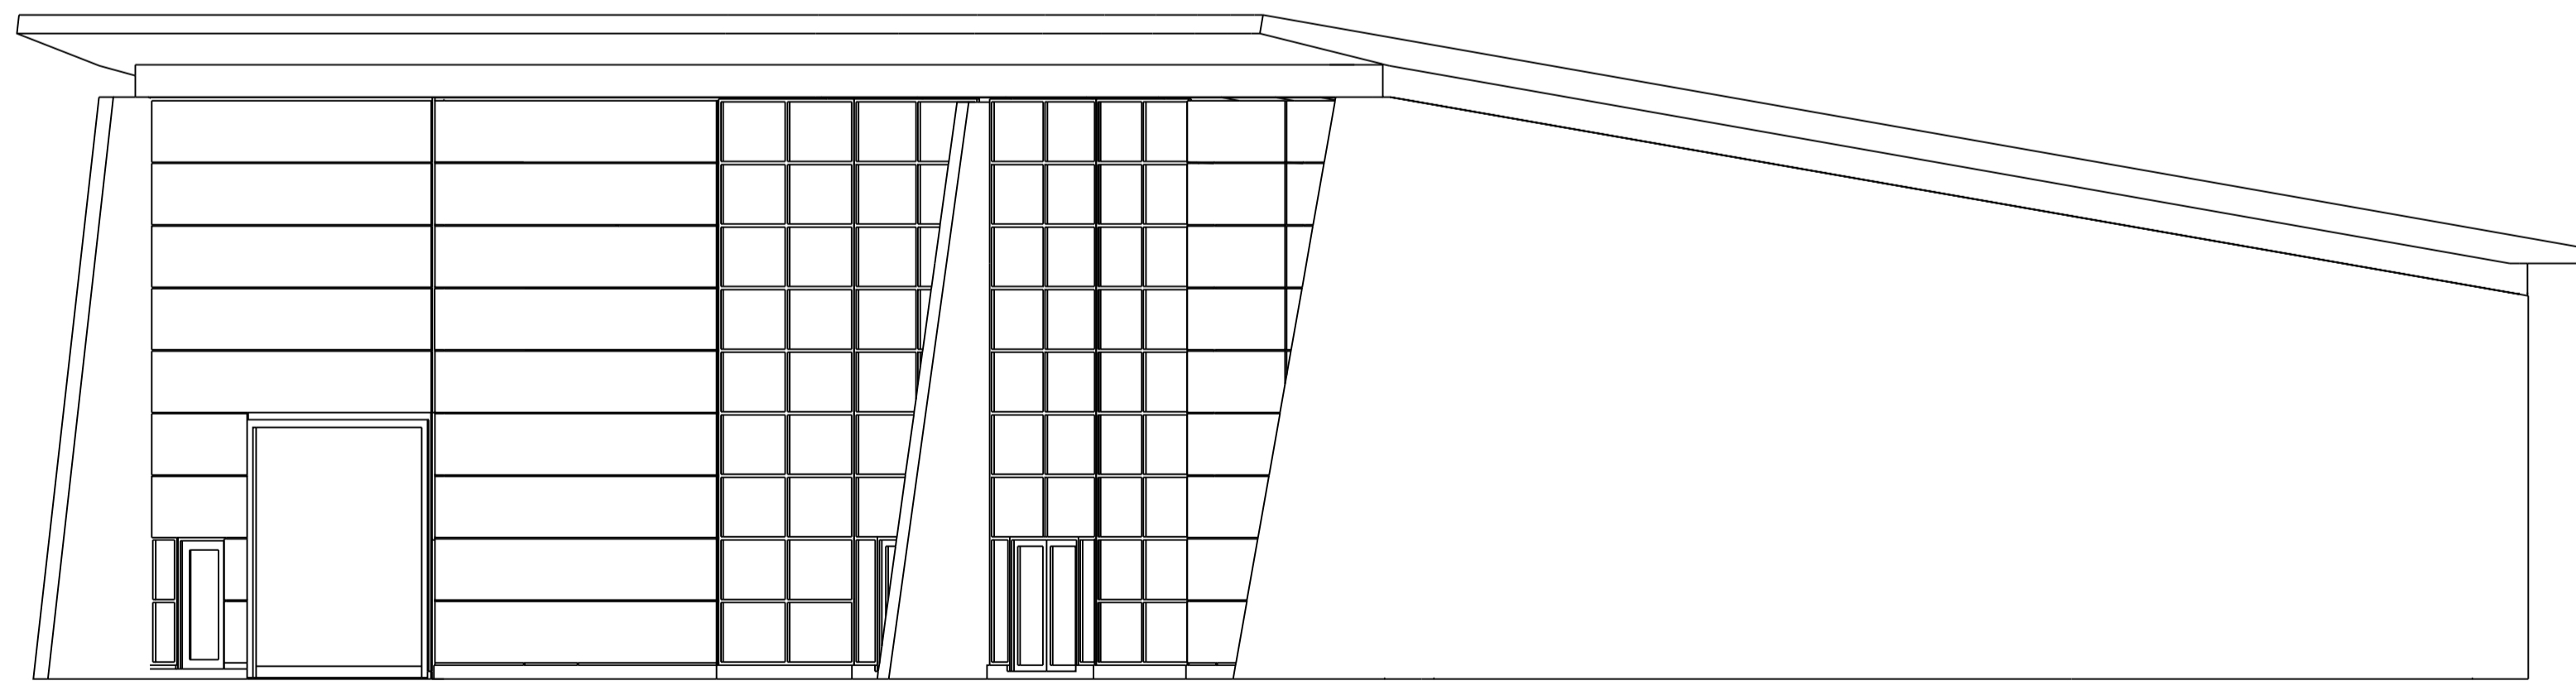

ELEVATION DD

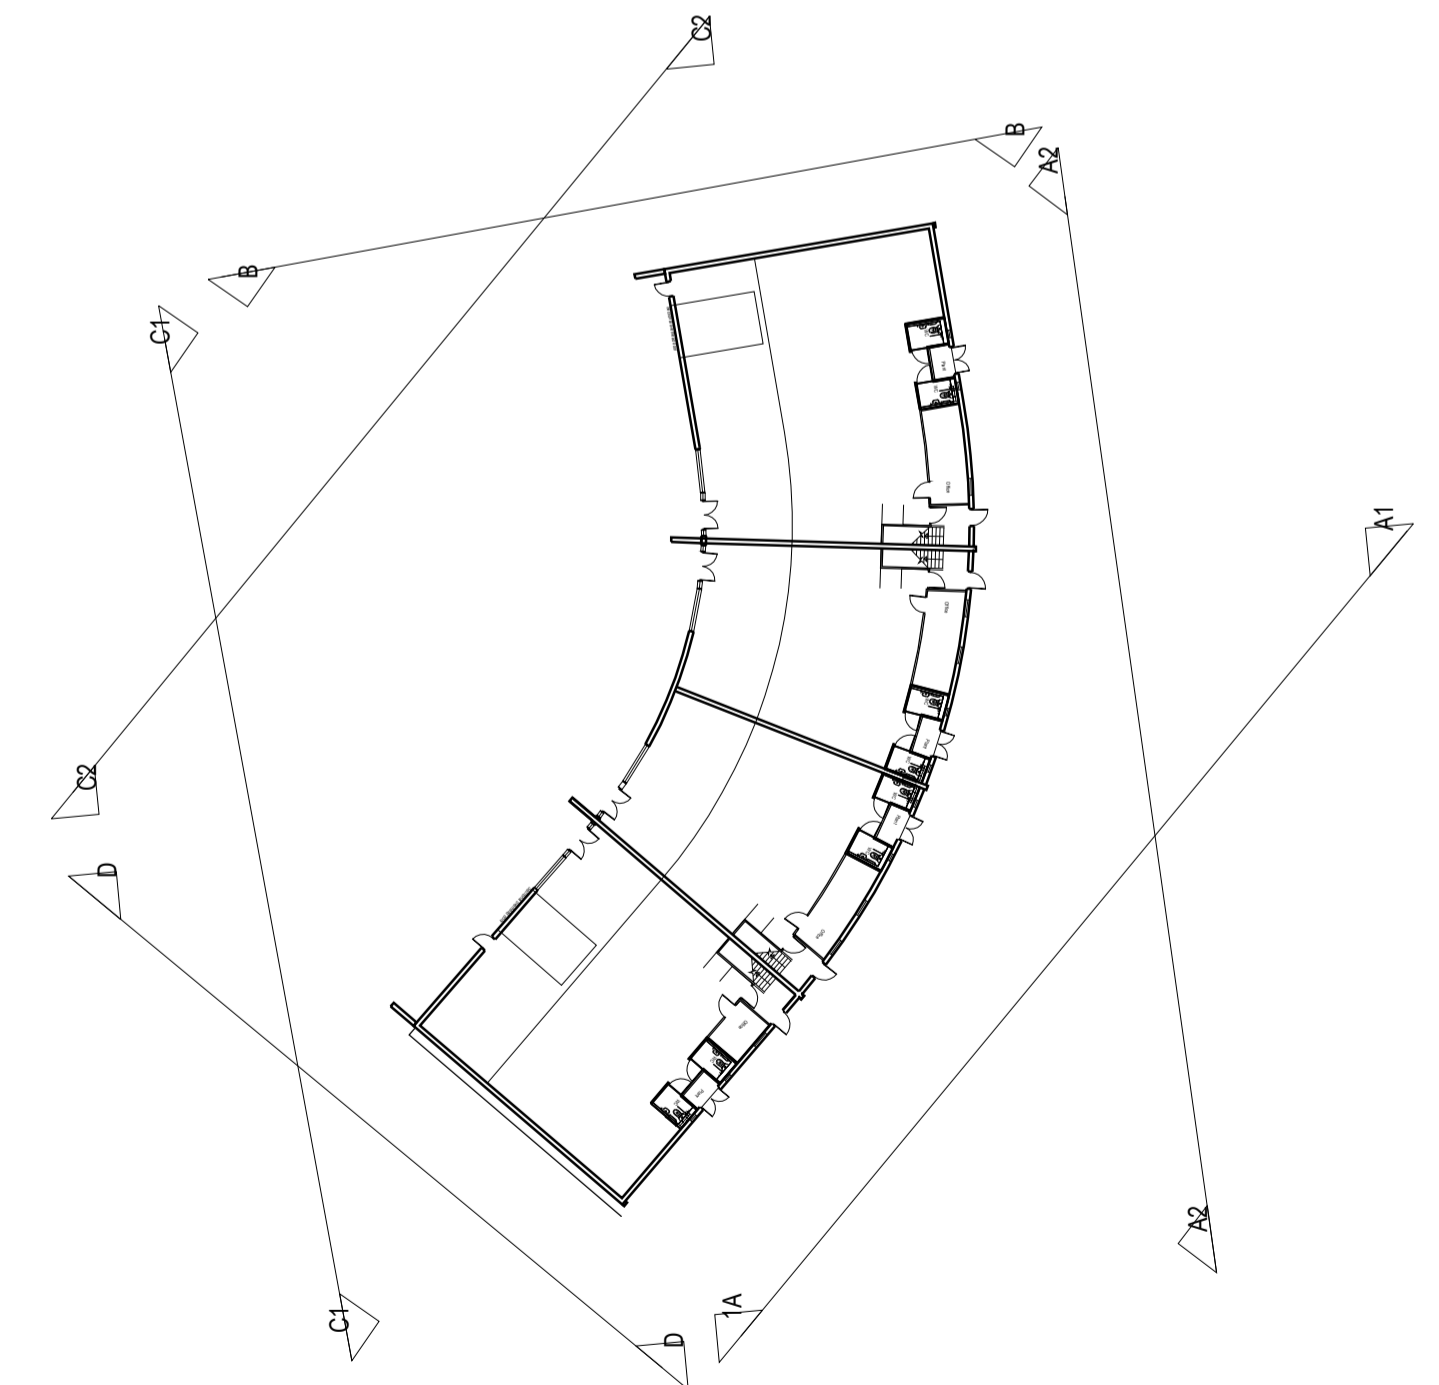


rev	details	by	date
P00	ISSUED FOR PLANNING	MC	05/06/2015

rev	details	by	date

- Notes
1. Do not scale from drawing, use figured dimensions only.
 2. All dimensions to be checked onsite.
 3. This drawing to be read in conjunction with all other Gillespies drawings and specifications.

Ordinance information shown is reproduced from Ordnance Survey material with the permission of Ordnance Survey on behalf of the Controller of Her Majesty's Stationary Office. © Crown Copyright. Unauthorised reproduction infringes Crown Copyright and may lead to prosecution or civil proceedings. License No. 1000 17362

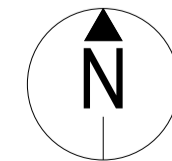

Engineers
 Quantity surveyors
 Other consultants

Project title
UTTOXETER-DOVE WAY

NAME: [blank]
 Address O1: [blank]
 Address O2: [blank]
 P/N/F/A/K: [blank]

NAME: [blank]
 Address O1: [blank]
 Address O2: [blank]
 P/N/F/A/K: [blank]

NAME: [blank]
 Address O1: [blank]
 Address O2: [blank]
 P/N/F/A/K: [blank]

Drawing title
**UNIT 2
 ELEVATION CC1, CC2, DD**

Drawing number
M5242-1-221

Drawing Status
PLANNING

Date
 05.06.15

Scale
 1:100 @ A1

Revision
P00

Drawn
 MC

Checked
 MS

© copyright GILLESPIES LLP, all rights reserved

East Staffordshire Borough Council
 The Millsters
 Wetmore Road
 Burton upon Trent
 DE14 1LS

GILLESPIES
 Millon Chambers, 12 Healds Court, Leeds LS1 4LJ
 P: 0113 247 0500 F: 0113 247 0600 E: design.team@gillespies.co.uk