


ELEVATION AA

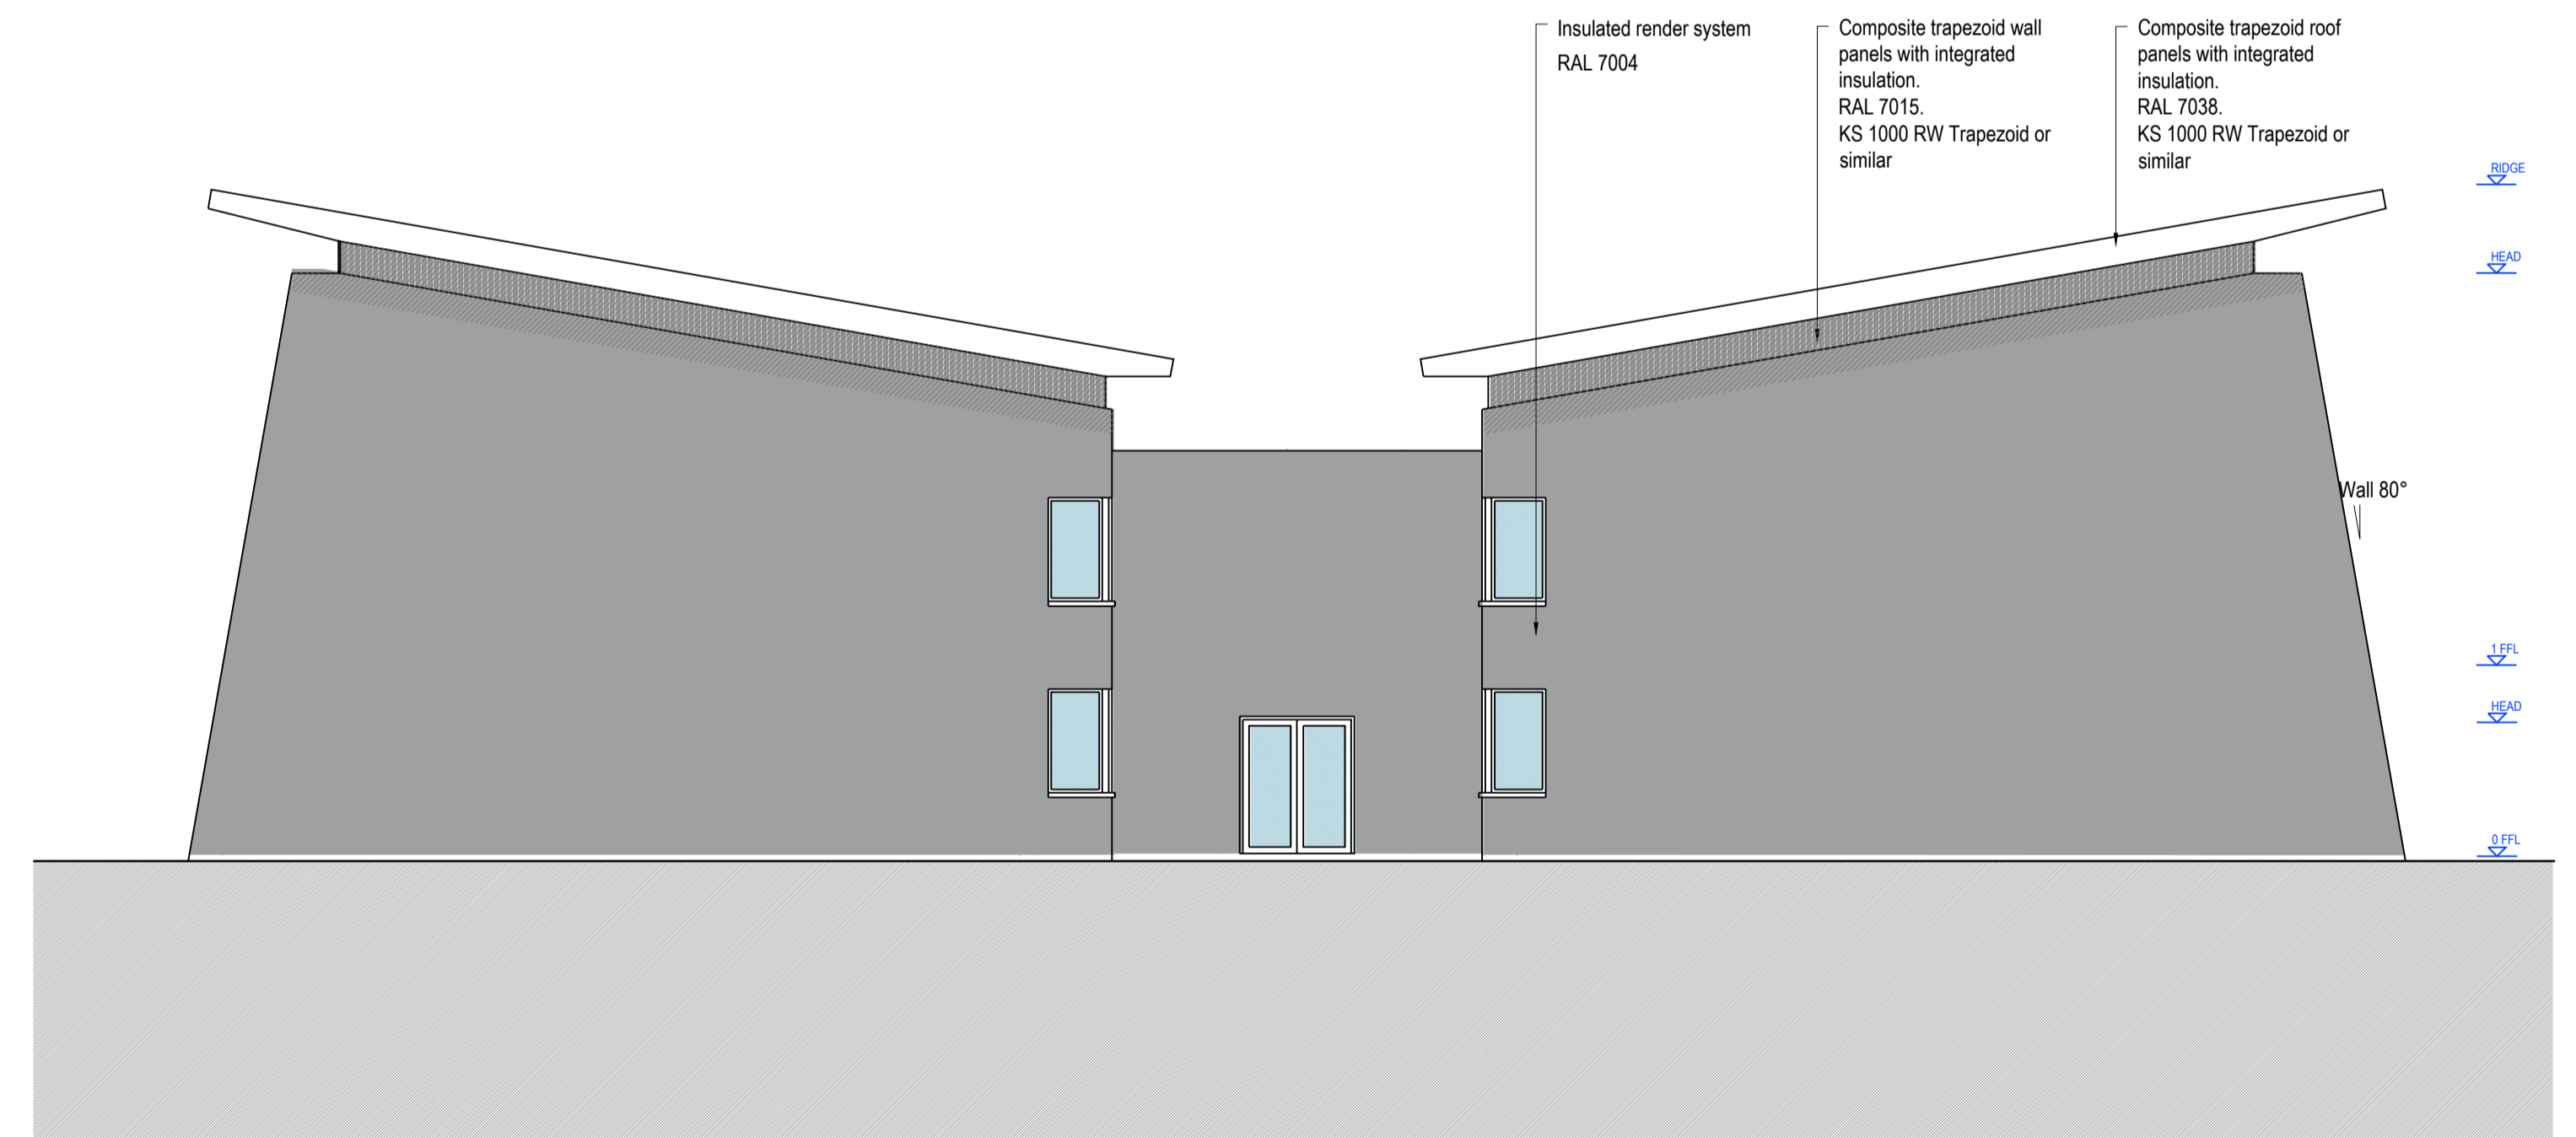


ELEVATION BB

| rev | details | by | date |
|-----|---------------------------------|----|------------|
| P00 | ISSUED FOR PLANNING | MC | 05.06.2015 |
| P01 | GLAZING BY LOADING BAYS UPDATED | MC | 15.08.2015 |
| | | | |
| | | | |
| | | | |
| | | | |

| rev | details | by | date |
|-----|---------|----|------|
| | | | |
| | | | |
| | | | |
| | | | |
| | | | |

- Notes
1. Do not scale from drawing, use figured dimensions only.
 2. All dimensions to be checked onsite.
 3. This drawing to be read in conjunction with all other Gillespies drawings and specifications.

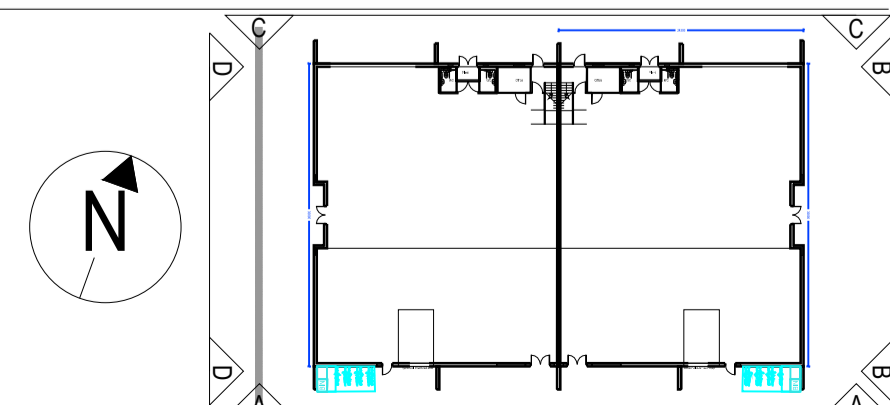

Engineers
Quantity surveyors
Other consultants

Project title
UTTOXETER-DOVE WAY

Drawing title
**UNIT 5
ELEVATIONS AA, BB**

Drawing number
M5242-1-250

Drawing Status
PLANNING

Date
05.06.15

Scale
1:100 @ A1

Revision
P01

Drawn
MC

Checked
MS

Ordnance Information shown is reproduced from Ordnance Survey material with the permission of Ordnance Survey on behalf of the Controller of Her Majesty's Stationary Office. © Crown Copyright. Unauthorised reproduction infringes Crown Copyright and may lead to prosecution or civil proceedings. License No. 1000 17362

© copyright GILLESPIES LLP, all rights reserved

P: 0113 247 0550 F: 0113 247 0660 E: design@gilspies.co.uk