


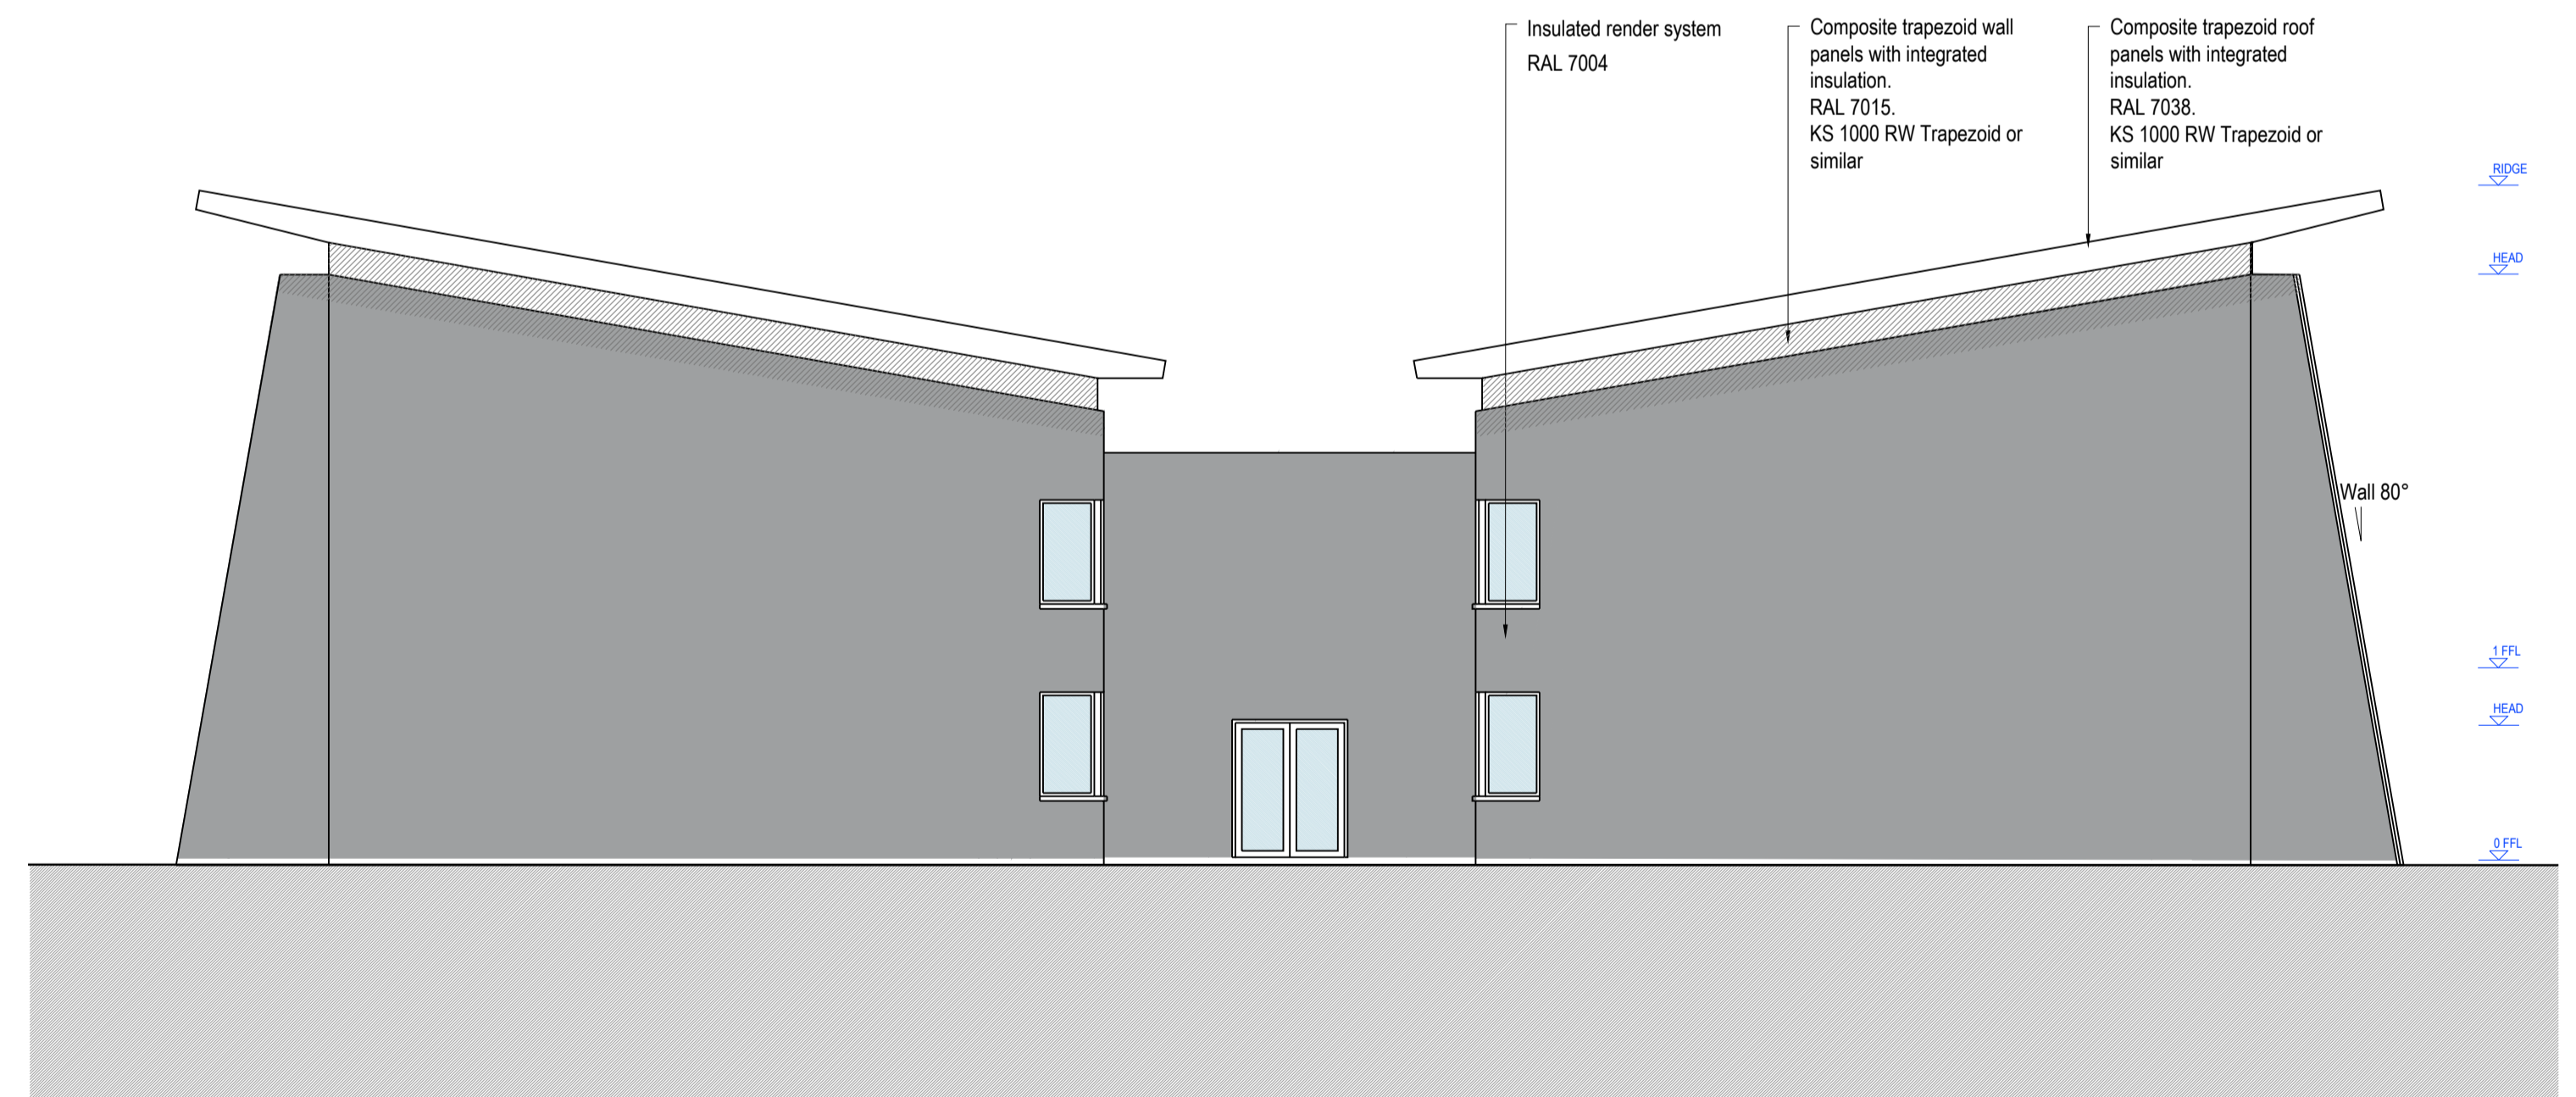

ELEVATION CC




ELEVATION DD

rev	details	by	date
P00	ISSUED FOR PLANNING	MC	05/06/2015

rev	details	by	date

- Notes
1. Do not scale from drawing, use figured dimensions only.
 2. All dimensions to be checked onsite.
 3. This drawing to be read in conjunction with all other Gillespies drawings and specifications.

Ordnance Information shown is reproduced from Ordnance Survey material with the permission of Ordnance Survey on behalf of the Controller of Her Majesty's Stationary Office. © Crown Copyright. Unauthorised reproduction infringes Crown Copyright and may lead to prosecution or civil proceedings. License No. 1000 17362

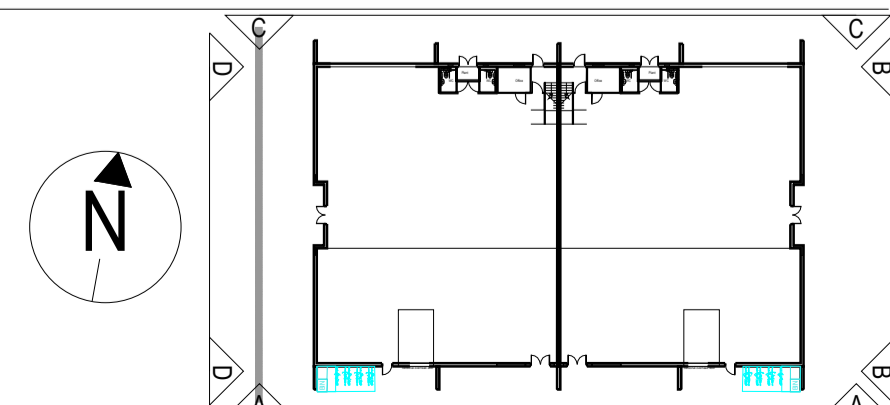

Engineers
Quantity surveyors
Other consultants

Project title
UTTOXETER-DOVE WAY

Drawing title
**UNIT 5
ELEVATIONS CC, DD**

Drawing number
M5242-1-251

Drawing Status
PLANNING

Date
05.06.15

Scale
1:100 @ A1

Revision
P00

Drawn
MC

Checked
MS