


P/2017/00141  
 Received  
 03/02/2017

PLANT SCHEDULE : PIRELLI : DERBY RD : BURTON UPON TRENT			
Rev 16 Nov 2016			
<b>TREES</b>			
Acer campestre Elsrijk	AcE	12-14cm Girth Hwy Std	10 No
Acer platanoides Emerald Green	ApEQ	12-14cm Girth Hwy Std	15 No
Alnus spaethii	Asp	12-14cm Girth Hwy Std	6 No
Betula Edinburgh	BE	12-14cm Girth Hwy Std	2 No
Fagus sylvatica	Fs	12-14cm Girth Hwy Std	3 No
Pyrus calleryana Chanticleer	PCC	12-14cm Girth Hwy Std	4 No
Quercus robur	Qr	12-14cm Girth Hwy Std	3 No
Sorbus torminalis	St	12-14cm Girth Hwy Std	1 No
Tilia cordata Rancho	TcR	12-14cm Girth Hwy Std	8 No
TOTAL			52 No
<b>PLANTING BEDS 1-14</b>			
Berberis thunbergii	Bt	40-60cm 3Lpot	150 No
Berberis Harlequin	BH	40-60cm 3Lpot	66 No
Choisya ternata	CT	40-60cm 3Lpot	54 No
Ceanothus thrysiflorus Repens	CTR	40-60cm 2Lpot	63 No
Euonymus Emerald Gaiety	EEG	20-30cm 2Lpot	376 No
Euonymus Emerald n Gold	ENG	20-30cm 2Lpot	112 No
Hebe buxifolia	Hbux	20-30cm 2Lpot	192 No
Hebe Midsummer Beauty	HMB	20-30cm 2Lpot	207 No
Gaultheria procumbens	Gpro	20-30cm 2Lpot	49 No
Lonicera Maigreen	LM	40-60cm 2Lpot	105 No
Potentilla Abbotswood	PAB	40-60cm 3Lpot	122 No
Potentilla Elizabeth	PE	40-60cm 3Lpot	90 No
Potentilla Pink Beauty	PPB	40-60cm 3Lpot	90 No
Prunus Otto Luyken	POL	40-60cm 2Lpot	350 No
Pinus mugo Mughus	PMM	40-60cm 3Lpot	415 No
Photinia fraseri Birmingham	PFB	40-60cm 3Lpot	82 No
Phormium Yellow Wave	PYW	40-60cm 3Lpot	90 No
Senecio Sunshine	SS	40-60cm 3Lpot	102 No
TOTAL			2715 No
<b>NATIVE BLOCKS 1-6</b>			
Acer campestre	Ac	60/90cms 1+1	48 No
Corylus avellana	Ca	60/90cms 1+1	25 No
Crateagus monogyna	Cm	60/90cms 1+1	190 No
Cornus sanguinea	Cs	60-90cm 1+1	25 No
Viburnum opulus	Vo	60-90cm 1+1	25 No
Betula pubescens	Bpub	60-90cm 1+1	10 No
Quercus robur	Qr	60-90cm 1+1	10 No
Sorbus aucuparia	Sauc	60-90cm 1+1	10 No
Tilia cordata	Tc	60-90cm 1+1	10 No
Hedera helix	Hh	60-90cm 2Lpot	497 No
TOTAL			850 No
<b>HEDGEROWS 1-7</b>			
Acer campestre	Ac	60/90cms 1+1	490 No
Corylus avellana	Ca	60/90cms 1+1	560 No
Crateagus monogyna	Cm	60/90cms 1+1	1080 No
Prunus spinosa	Ps	60-90cm 1+1	90 No
TOTAL			2220 No

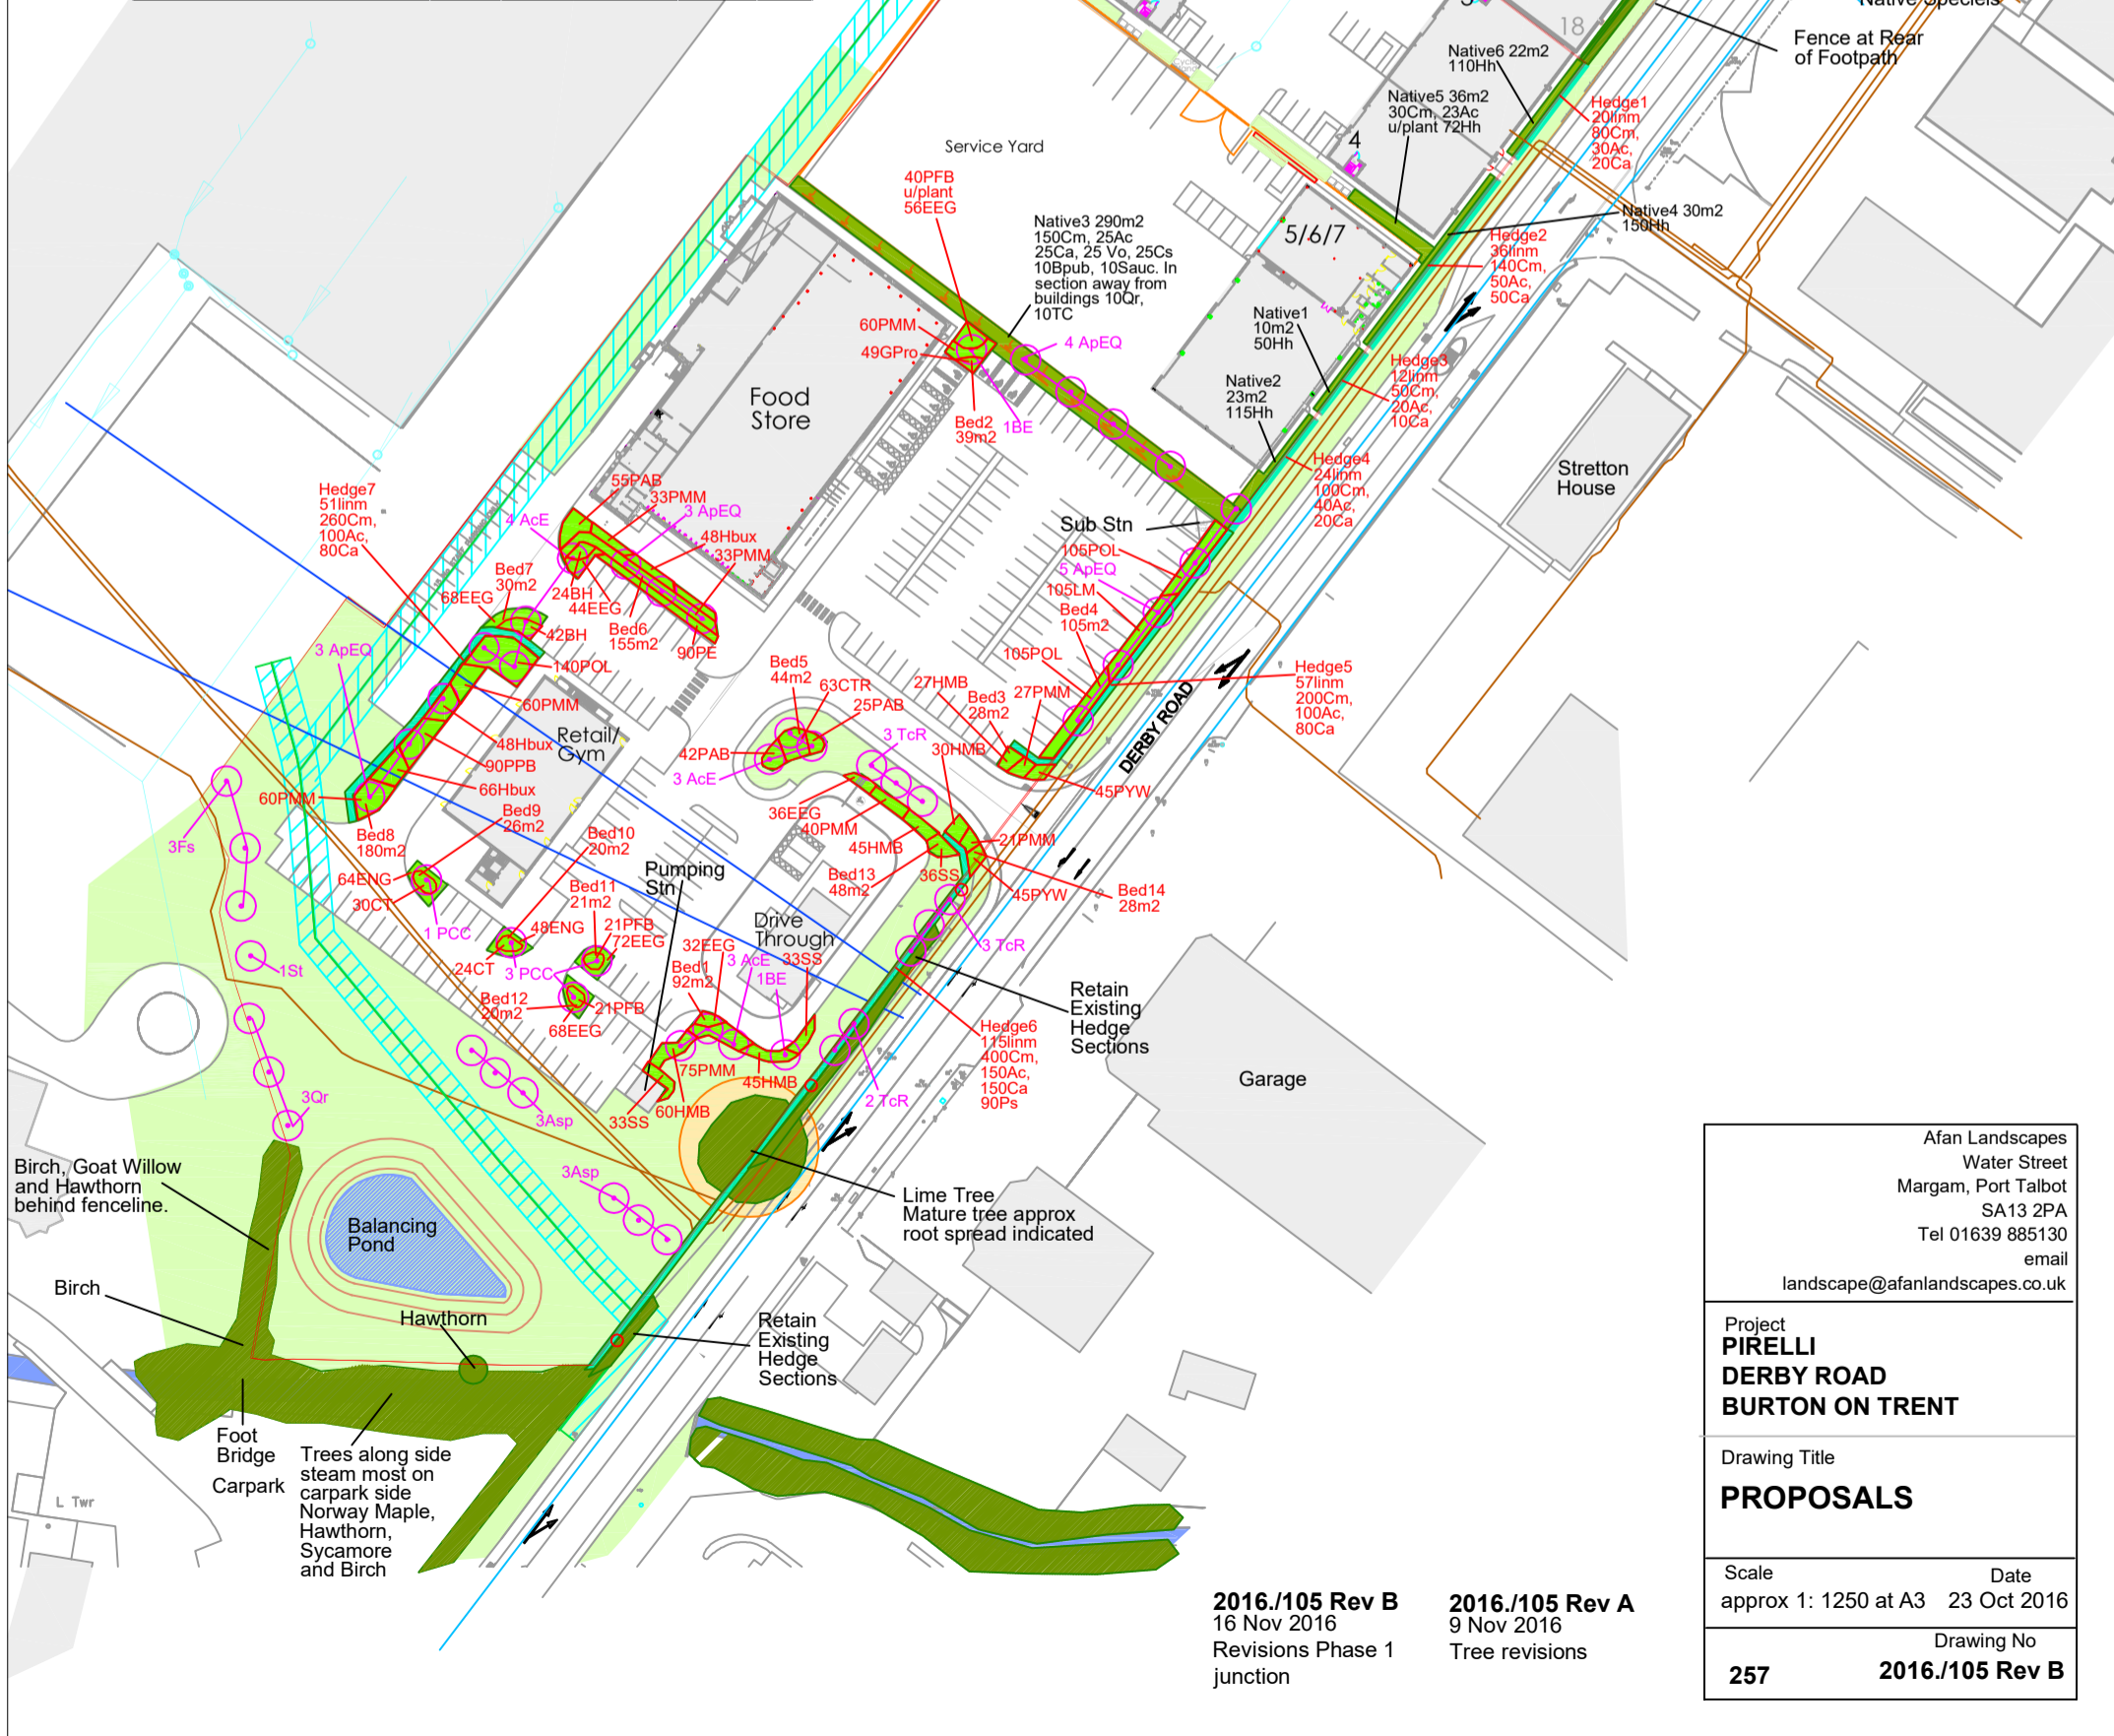

Afan Landscapes  
 Water Street  
 Margam, Port Talbot  
 SA13 2PA  
 Tel 01639 885130  
 email  
 landscape@afanlandscapes.co.uk

Project  
**PIRELLI  
 DERBY ROAD  
 BURTON ON TRENT**

Drawing Title  
**PROPOSALS**

Scale  
 approx 1: 1250 at A3

Date  
 23 Oct 2016

Drawing No  
**257**

2016./105 Rev B

2016./105 Rev B  
 16 Nov 2016  
 Revisions Phase 1  
 junction

2016./105 Rev A  
 9 Nov 2016  
 Tree revisions