



(110.70 FFL) (110.70 FFL) (110.70 FFL)

(110.55 FFL) (110.55 FFL)

(110.45 FFL) (110.45 FFL)

(110.70 FFL) (110.70 FFL)

Street Scene 5

ST MODWENS

Plot 119
SO17
(110.25 FFL)


Plot 118
SO2+
(110.25 FFL)

Plot 117
SO2+
(109.80 FFL)

Plot 116
Cherry
(109.45 FFL)

Plot 115
Almond
(109.45 FFL)

Plot 114
Almond
(109.00 FFL)

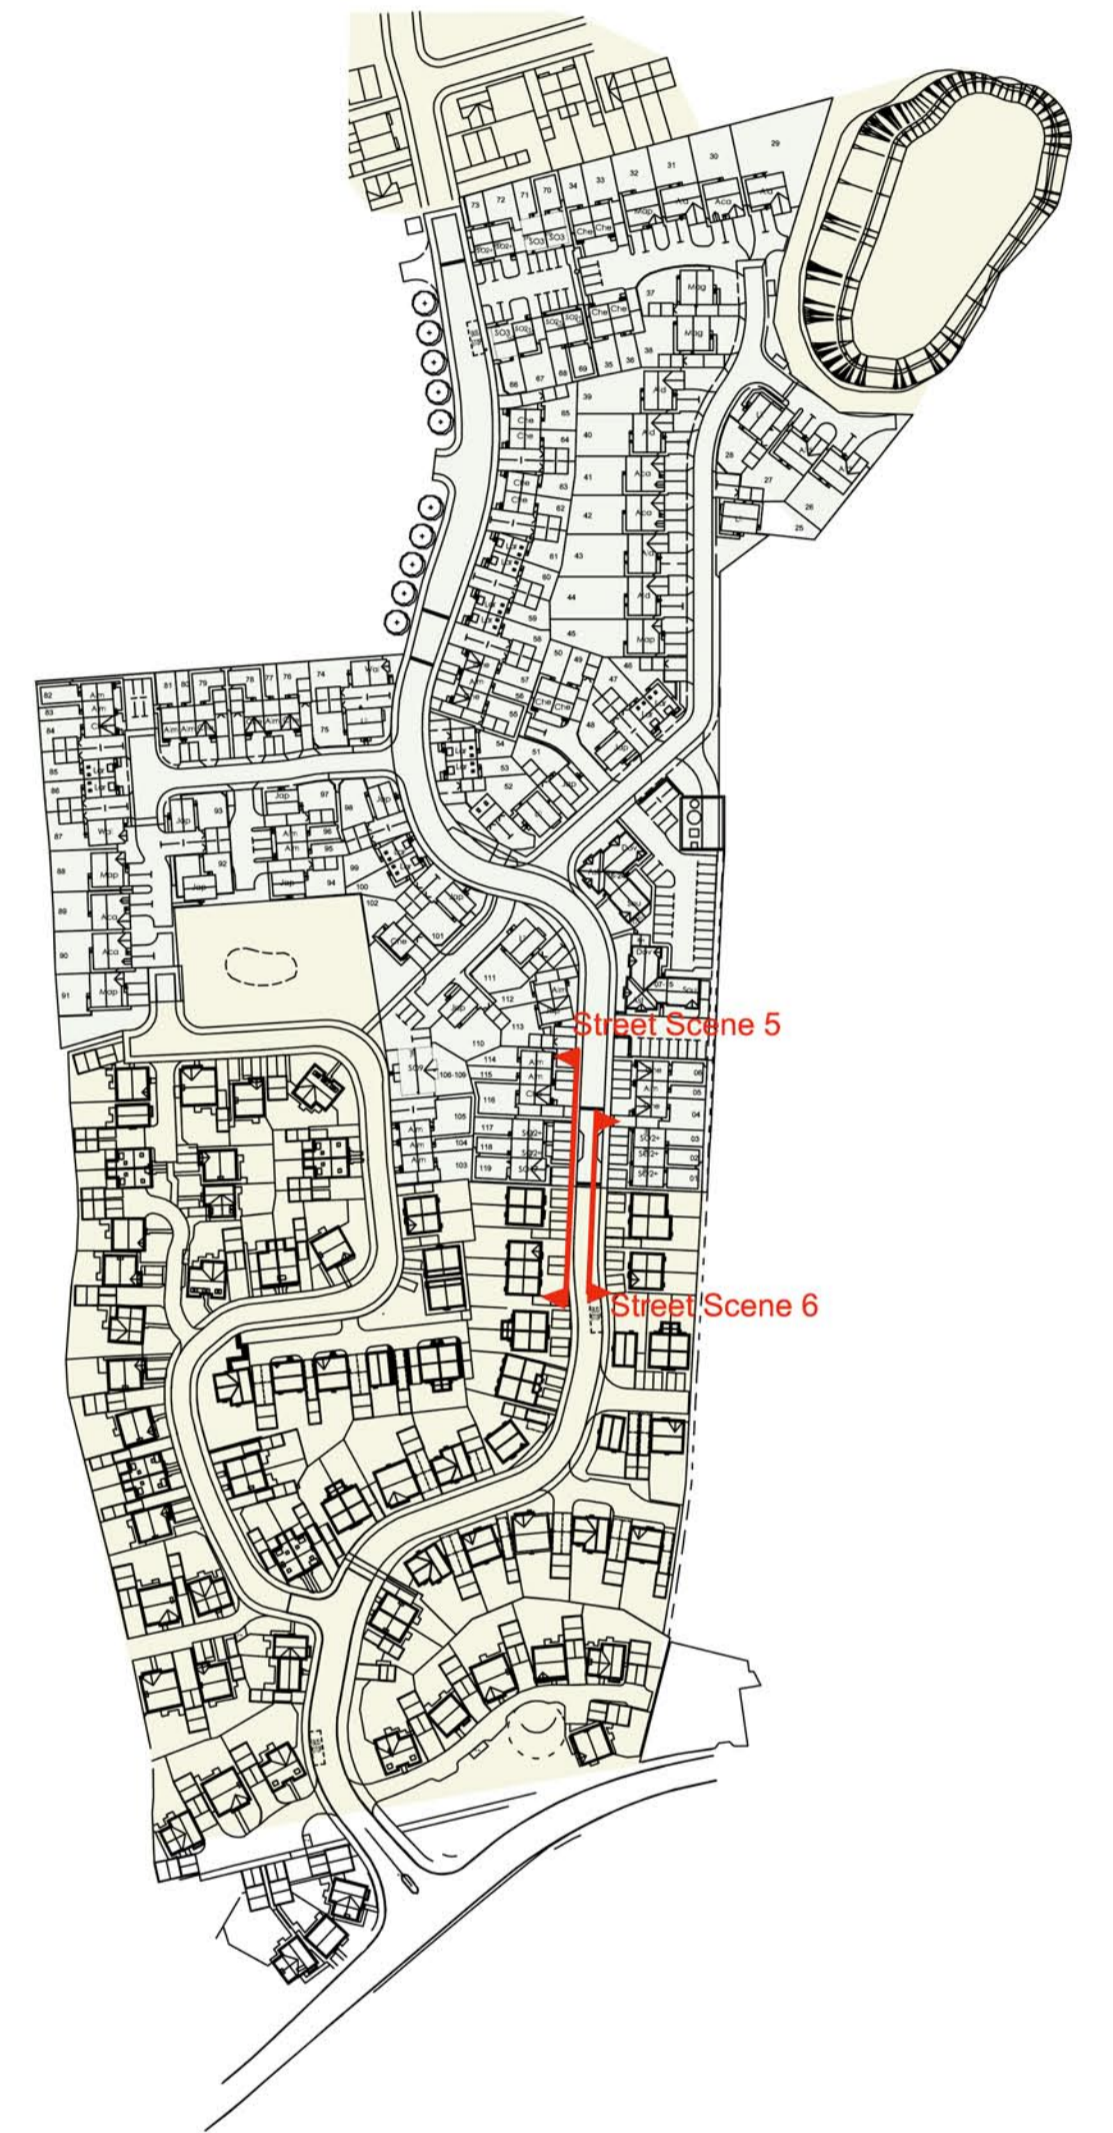

(110.45 FFL) (110.45 FFL)

(110.70 FFL) (110.70 FFL)

Street Scene 6

ST MODWENS

Plot 6
Cherry
(109.40 FFL)

Plot 5
Almond
(109.40 FFL)

Plot 4
Cherry
(109.40 FFL)

Plot 3
SO2+
(109.80 FFL)

Plot 2
SO2+
(110.25 FFL)

Plot 1
SO2+
(110.25 FFL)

REV	DATE	DESCRIPTION	SCALE	DATE	STATUS
		PROJECT NO 17003	1:100@A1	21.04.2017	
		DRAWING NO 17003-07	DRAWN BY AS	CHECKED BY CC	
		REVISION			

CLIENT
BELLWAY WEST MIDLANDS

PROJECT
BRAMSHALL ROAD
UTTOXETER

DRAWING TITLE
STREET SCENES

