


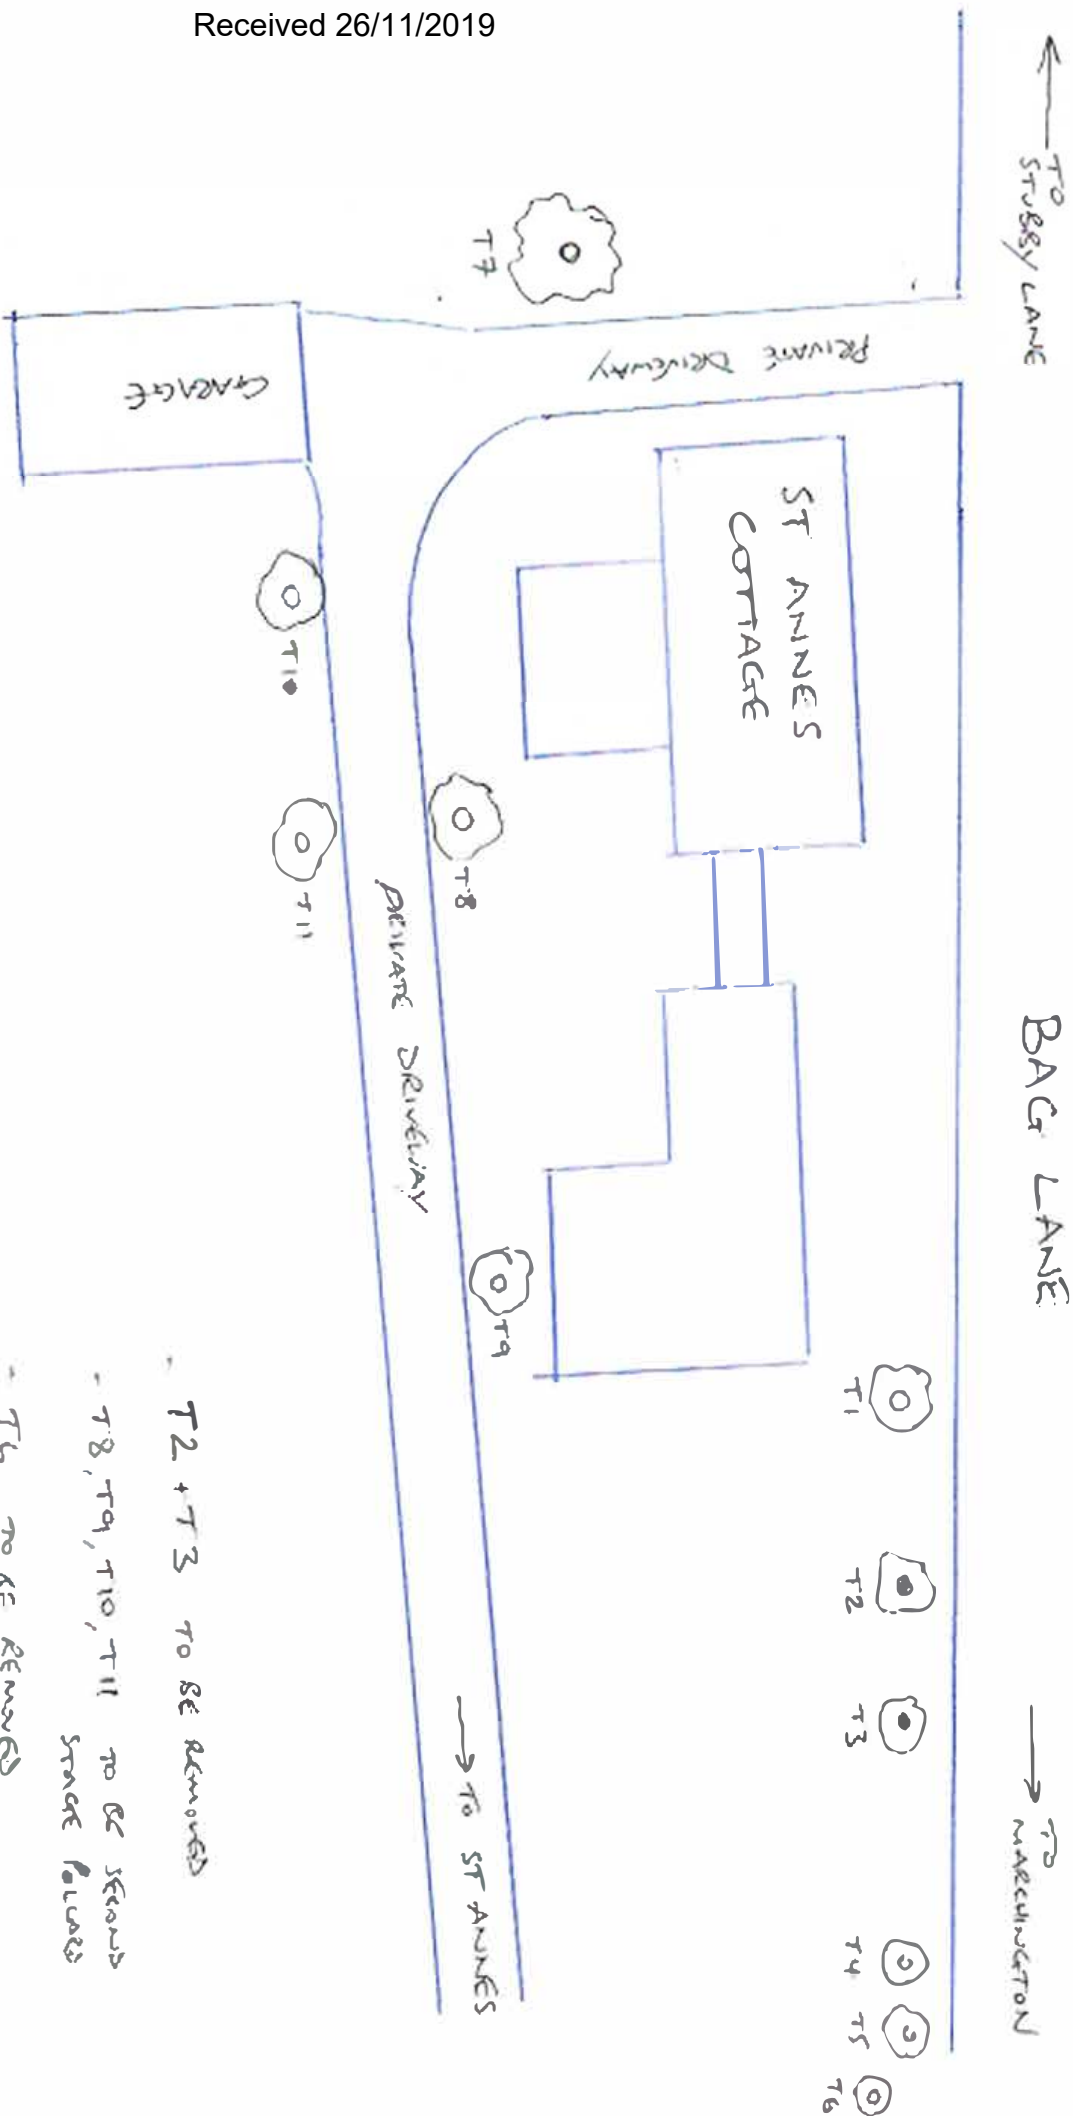

SKETCH PLAN OF TREE WORKS FOR ST ANNES COTTAGE  
BAG LANE WAREHIRSTON.



- T2 + T3 TO BE REMOVED
- T8, T9, T10, T11 TO BE SEEN AND STAKE PLACED
- T6 TO BE REMOVED
- ALL OTHER TREES NO WORK