


P/2020/00001
RECEIVED 02.01.20

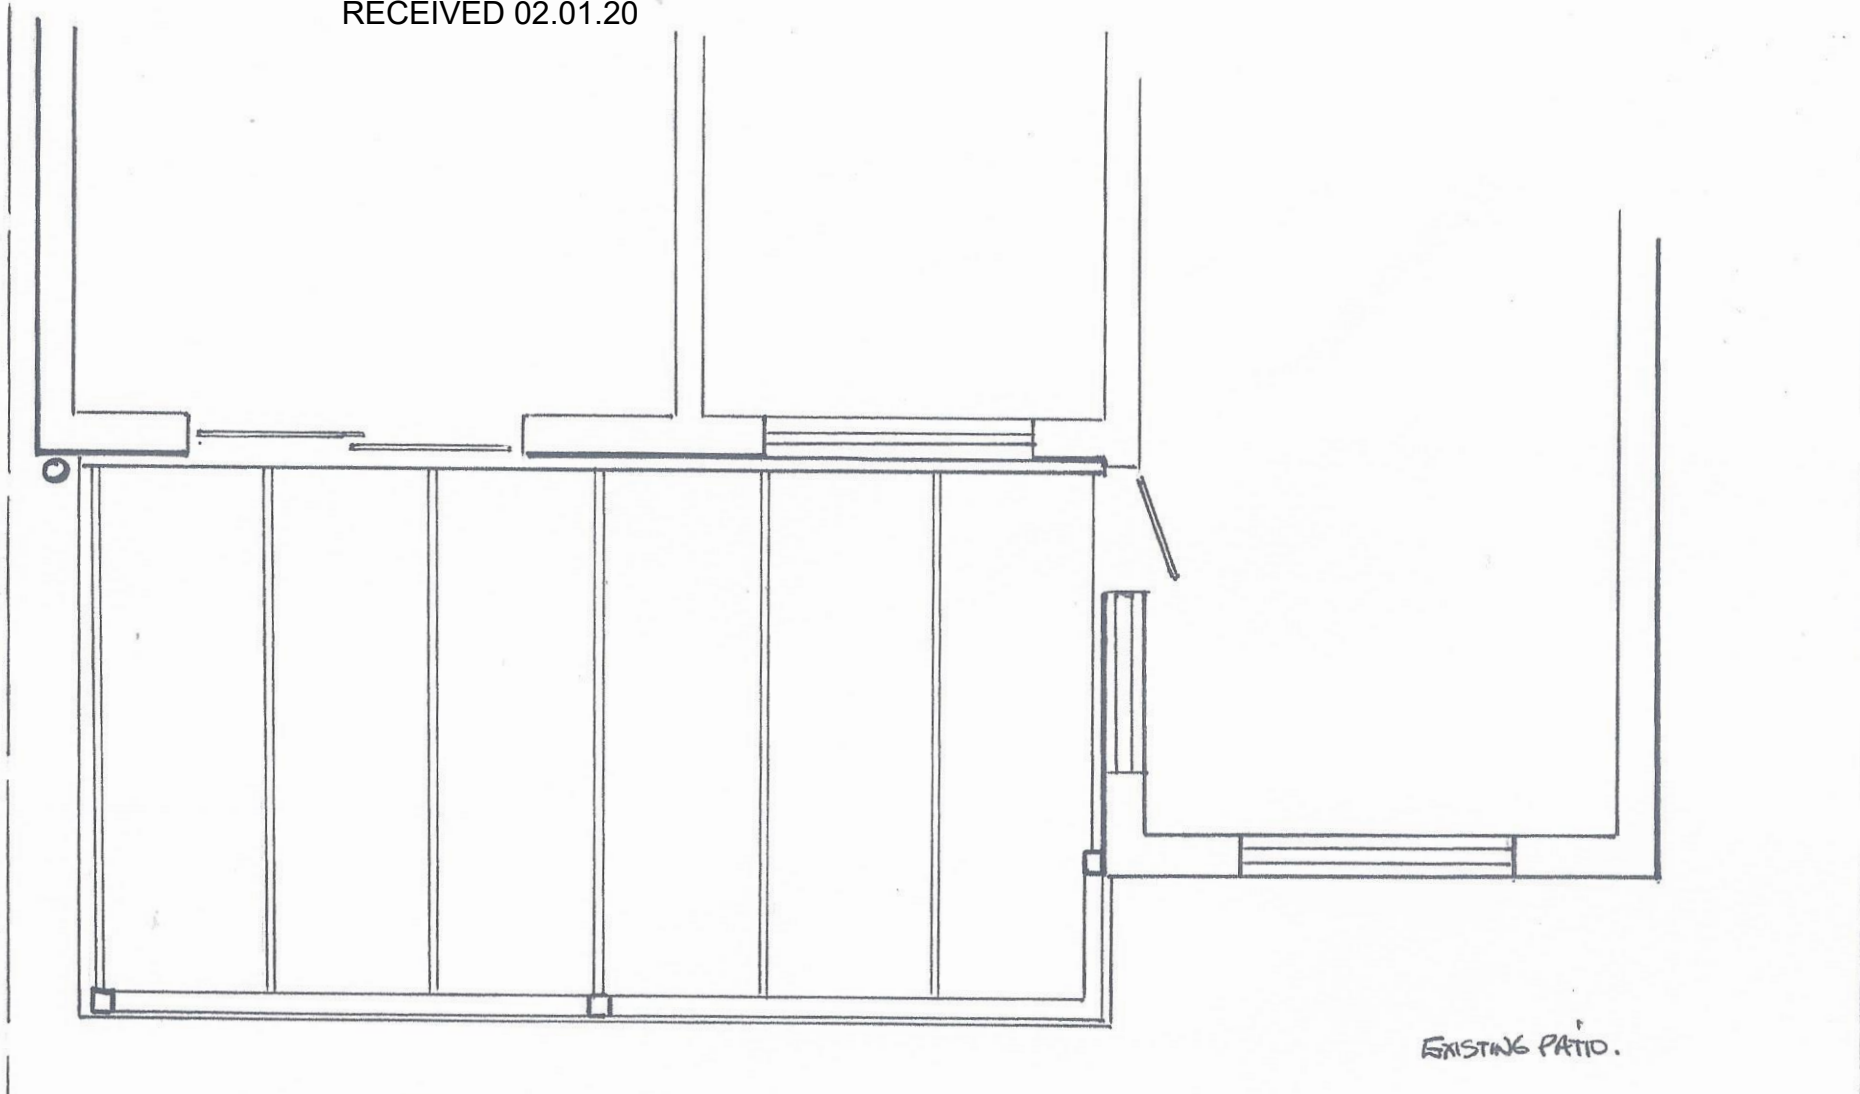

EXISTING PATIO.

Floor / BLOCK PLAN

1:50

BOUNDARY
LINE

BOUNDARY
LINE