

PLEASE INFORM THE ARCHITECT IF YOU HAVE DIFFICULTIES READING ANY NOTES OR DIMENSIONS ON THIS DRAWING.

Do not scale from this drawing and work only from figured dimensions. Read this drawing with all other architects and consultants' drawings and specifications and report any errors or omissions to the architect. Copyright for this drawing and its content belongs to MMA Design Ltd.



SIDE ELEVATION 1

REAR ELEVATION 1


REAR ELEVATION 2




SIDE ELEVATION 2

FRONT ELEVATION 1


FRONT ELEVATION 2

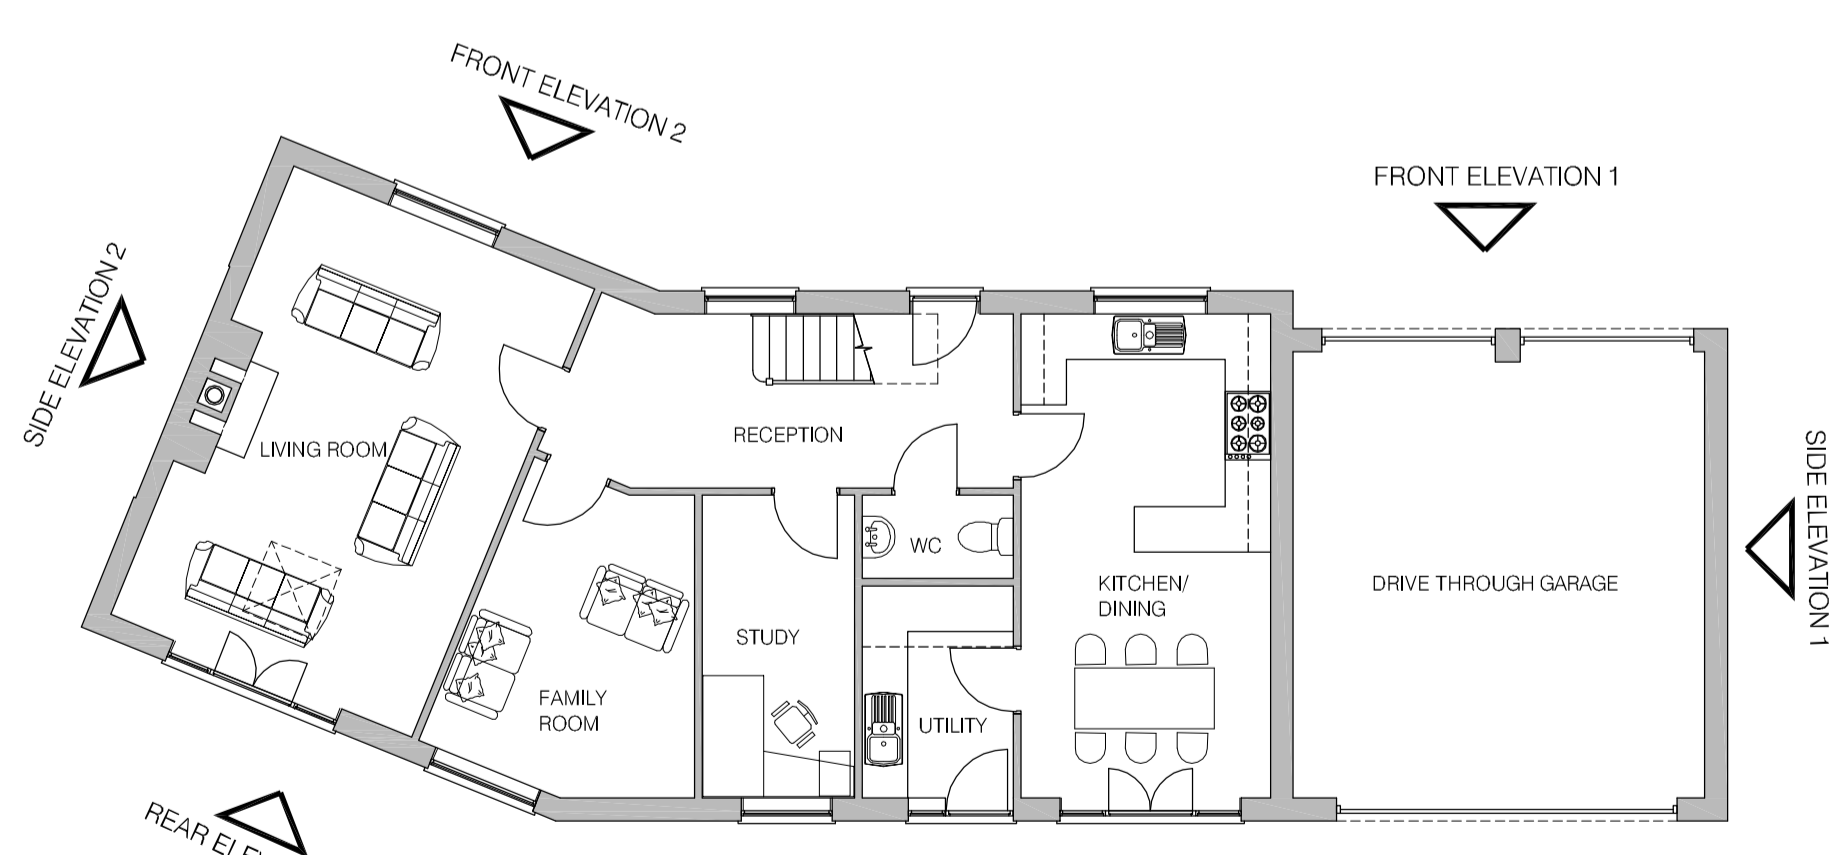

GROUND FLOOR PLAN

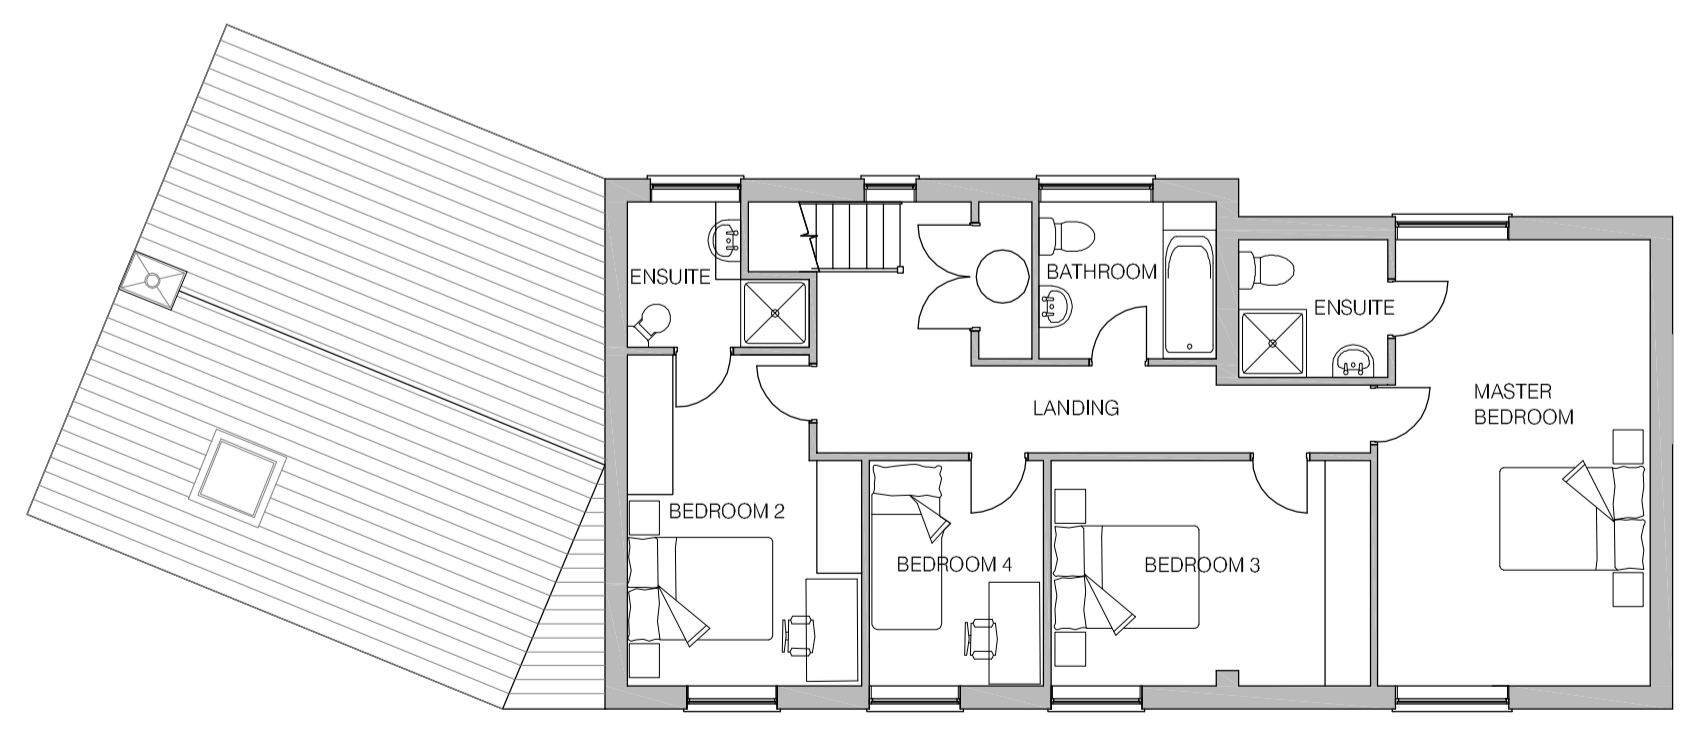

FIRST FLOOR PLAN

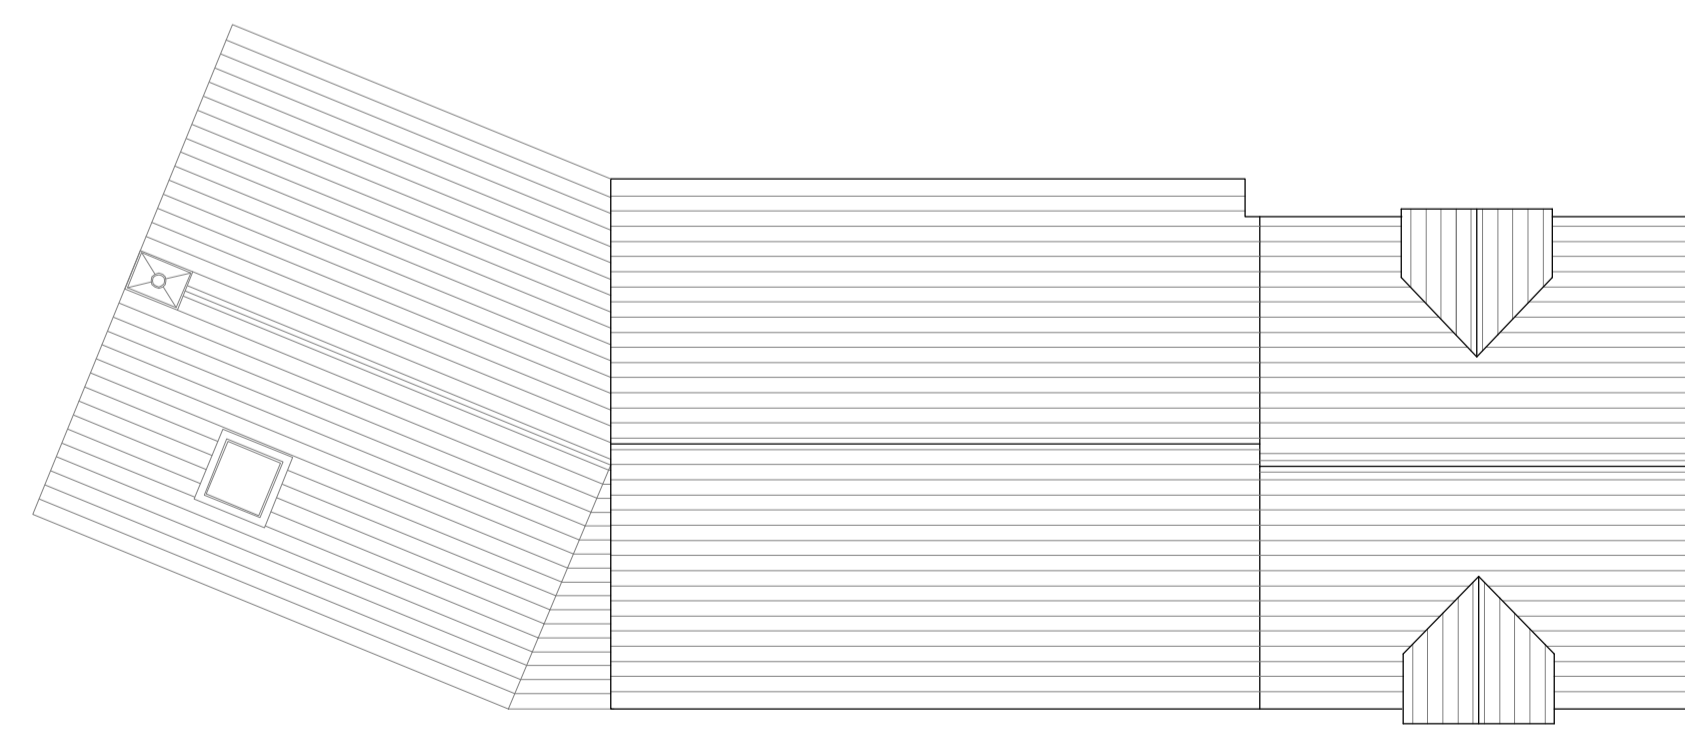

ROOF PLAN

P/2015/00297
Received 17/03/15

REV.	DESCRIPTION	DATE	BY	CHKD
REV. D	ADDITION OF ROOF PLANS & ELEVATIONS	16.03.15	JS	TC
REV. C	AMENDMENTS TO CLIENT COMMENTS	05.02.15	TC	MM
REV. B	AMENDMENTS TO CLIENT COMMENTS	04.02.15	TC	MM
REV. A	AMENDMENTS FOLLOWING LA COMMENTS	20.01.12	PK	MM

PLANNING DRAWING (P)
LAND ADJ. MILLHOLME
MILLSTREET, ROCESTER

PK	OCT 11
MM	1:100 @ A1
776 P-05	D

MMA Design Ltd
70 Friargate . Derby . DE1 1FP
Tel: 01332 362005
Fax: 01332 362016
info@matthewmontague.co.uk
www.matthewmontague.co.uk

MATTHEW MONTAGUE
ARCHITECTS