


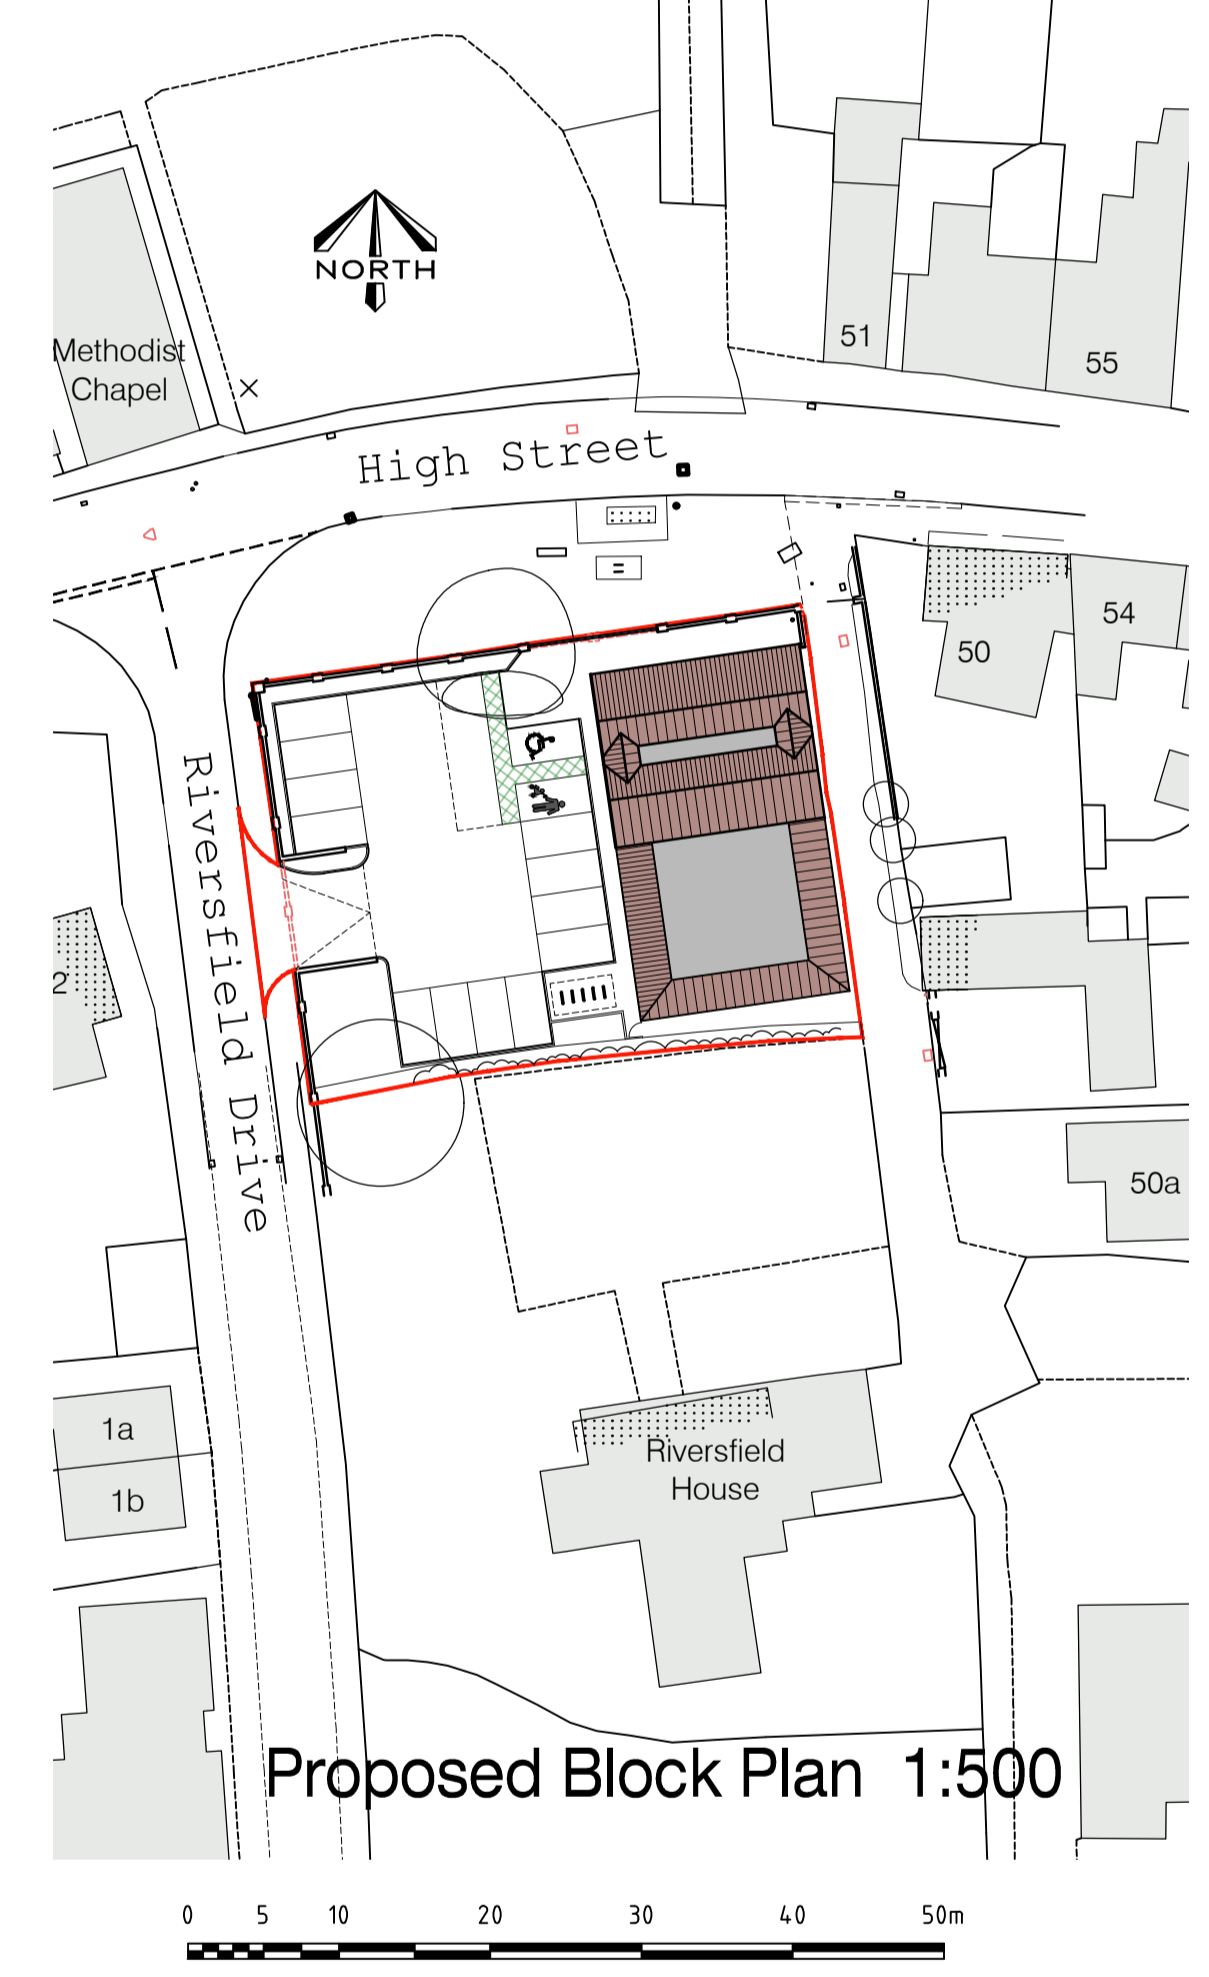

- EXTERNAL MATERIALS/FINISHES:**
- PROPOSED LANDSCAPING/PLANTING - Details TBA
 - EXISTING LANDSCAPING/PLANTING TO BE RETAINED
 - INDICATIVE NEW PLANTING - Details TBA
 - NEW SLIP RESISTANT CONC PAVING TO FOOTPATHS (Permeable paving around Ex tree root protection area)
 - BLOCK PAVING TO PARKING SPACES
 - TARMAC ACCESS ROADS/CAR PARK
- Thermoplastic white lining to Car Park Spaces
- APPROX. SITE AREA - 1,024sqm (0.25Acre)
- SITE REFERENCE POINTS TO DEVELOPMENT BOUNDARY
- PROPOSED PARKING - 14 SPACES (INC. 1 X DIS)
- PROPOSED NEW CO-OP RETAIL STORE:**
PROPOSED FFL: +87.20
- Total Approx. GF GIA - 293sqm (3,154sqft)
Total Approx. FF GIA - 141sqm (1,518sqft)
Total Approx. GF & FF GIA - 434sqm (4,672sqft)



Planning Drawing

Rev E	25.01.23	Bullnose kerb edging added to North boundary to back of footpath	DB
Rev D	19.07.22	Tree changed to match landscape design	SDC
Rev C	16.03.22	Red line boundary amended to meet highway	DB
Rev B	04.03.22	Approx. window positions added to adj property Old Coach House	DB
Rev A	28.02.22	Approx. eastern boundary line updated - TBC on site.	DB

		Gould Singleton Architects Earls Way, Halesowen, West Midlands, B63 3HR Tel: 0121 550 0359 Fax: 0121 550 8088 e-mail: info@gould-singleton.co.uk	
number	drawn	DB	GSA
date	Feb 2022	checked	GSA
scales	1:100@A1	Land off High Street Rocester Uttoxeter ST14 5JU	
date	Feb 2022	Proposed Site Plan	
number	drawn	DB	GSA

This drawing and the building works depicted are the copyright of the Architects and may not be reproduced except by written permission. This drawing must be read and checked against any specialist drawings, and information provided. Do not scale prints. Figured dimensions only to be taken from this drawing.

P/2022/00302
AMENDED
Received 27.01.2023

