

0 metres 100
(1:2,500)


Copyright of Turley.

This drawing is for illustrative purposes only and should not be used for any construction or estimation purposes.

DO NOT SCALE DRAWINGS.

No liability or responsibility is accepted arising from reliance upon the information contained within this drawing.

 Site boundary

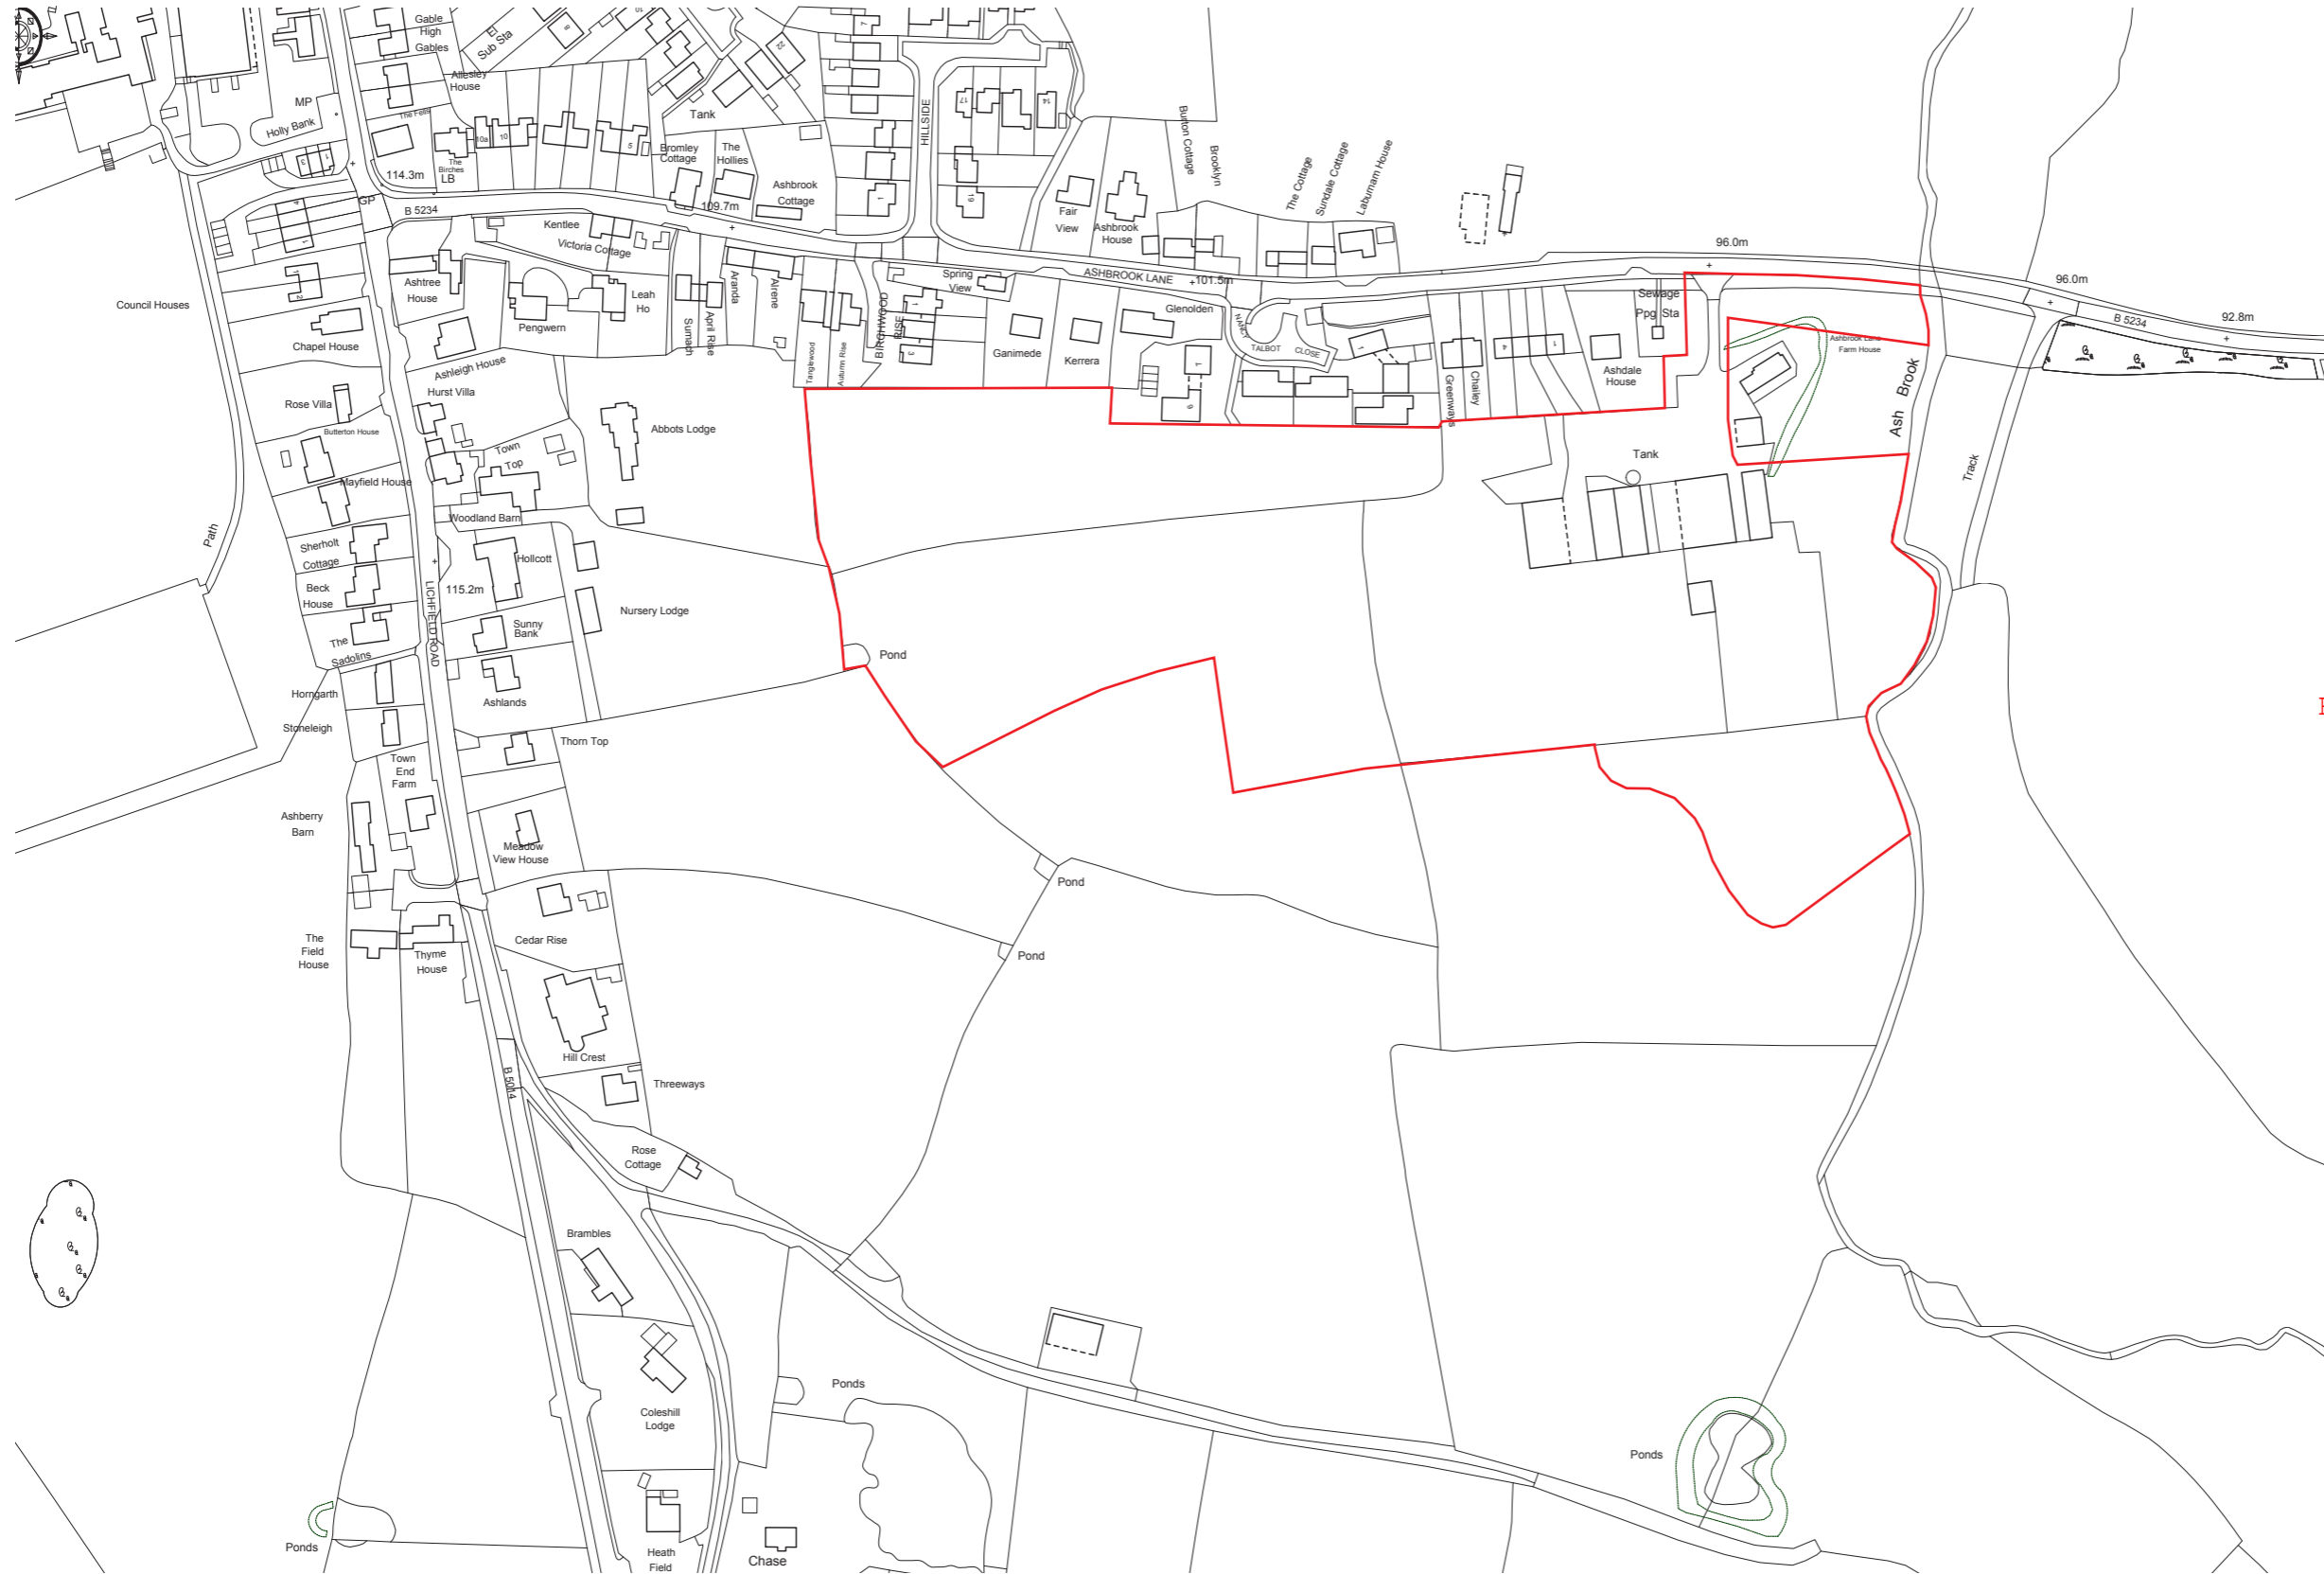

P/2015/00660

Received 30 Apr 2015

Client:
Hallam Land Management

Project:
**Land at Ashbrook Lane,
Abbotts Bromley**

Drawing:
Redline Plan

Scale:
1:2,500 (A3)

Status:
Final

Project Number:
HALQ2007

Drawing Number:
1000

Date:
07/04/2015

Revision:
03



Plans reproduced by permission of Ordnance Survey on behalf of The Controller of Her Majesty's Stationery Office. © Crown Copyright and database right [2013]. All rights reserved. Ordnance Survey Licence number [100020449]. This drawing is for illustrative purposes only and should not be used for any construction or estimation purposes. Do not scale drawings. No liability or responsibility is accepted arising from reliance upon the information contained in this drawing

Turley