
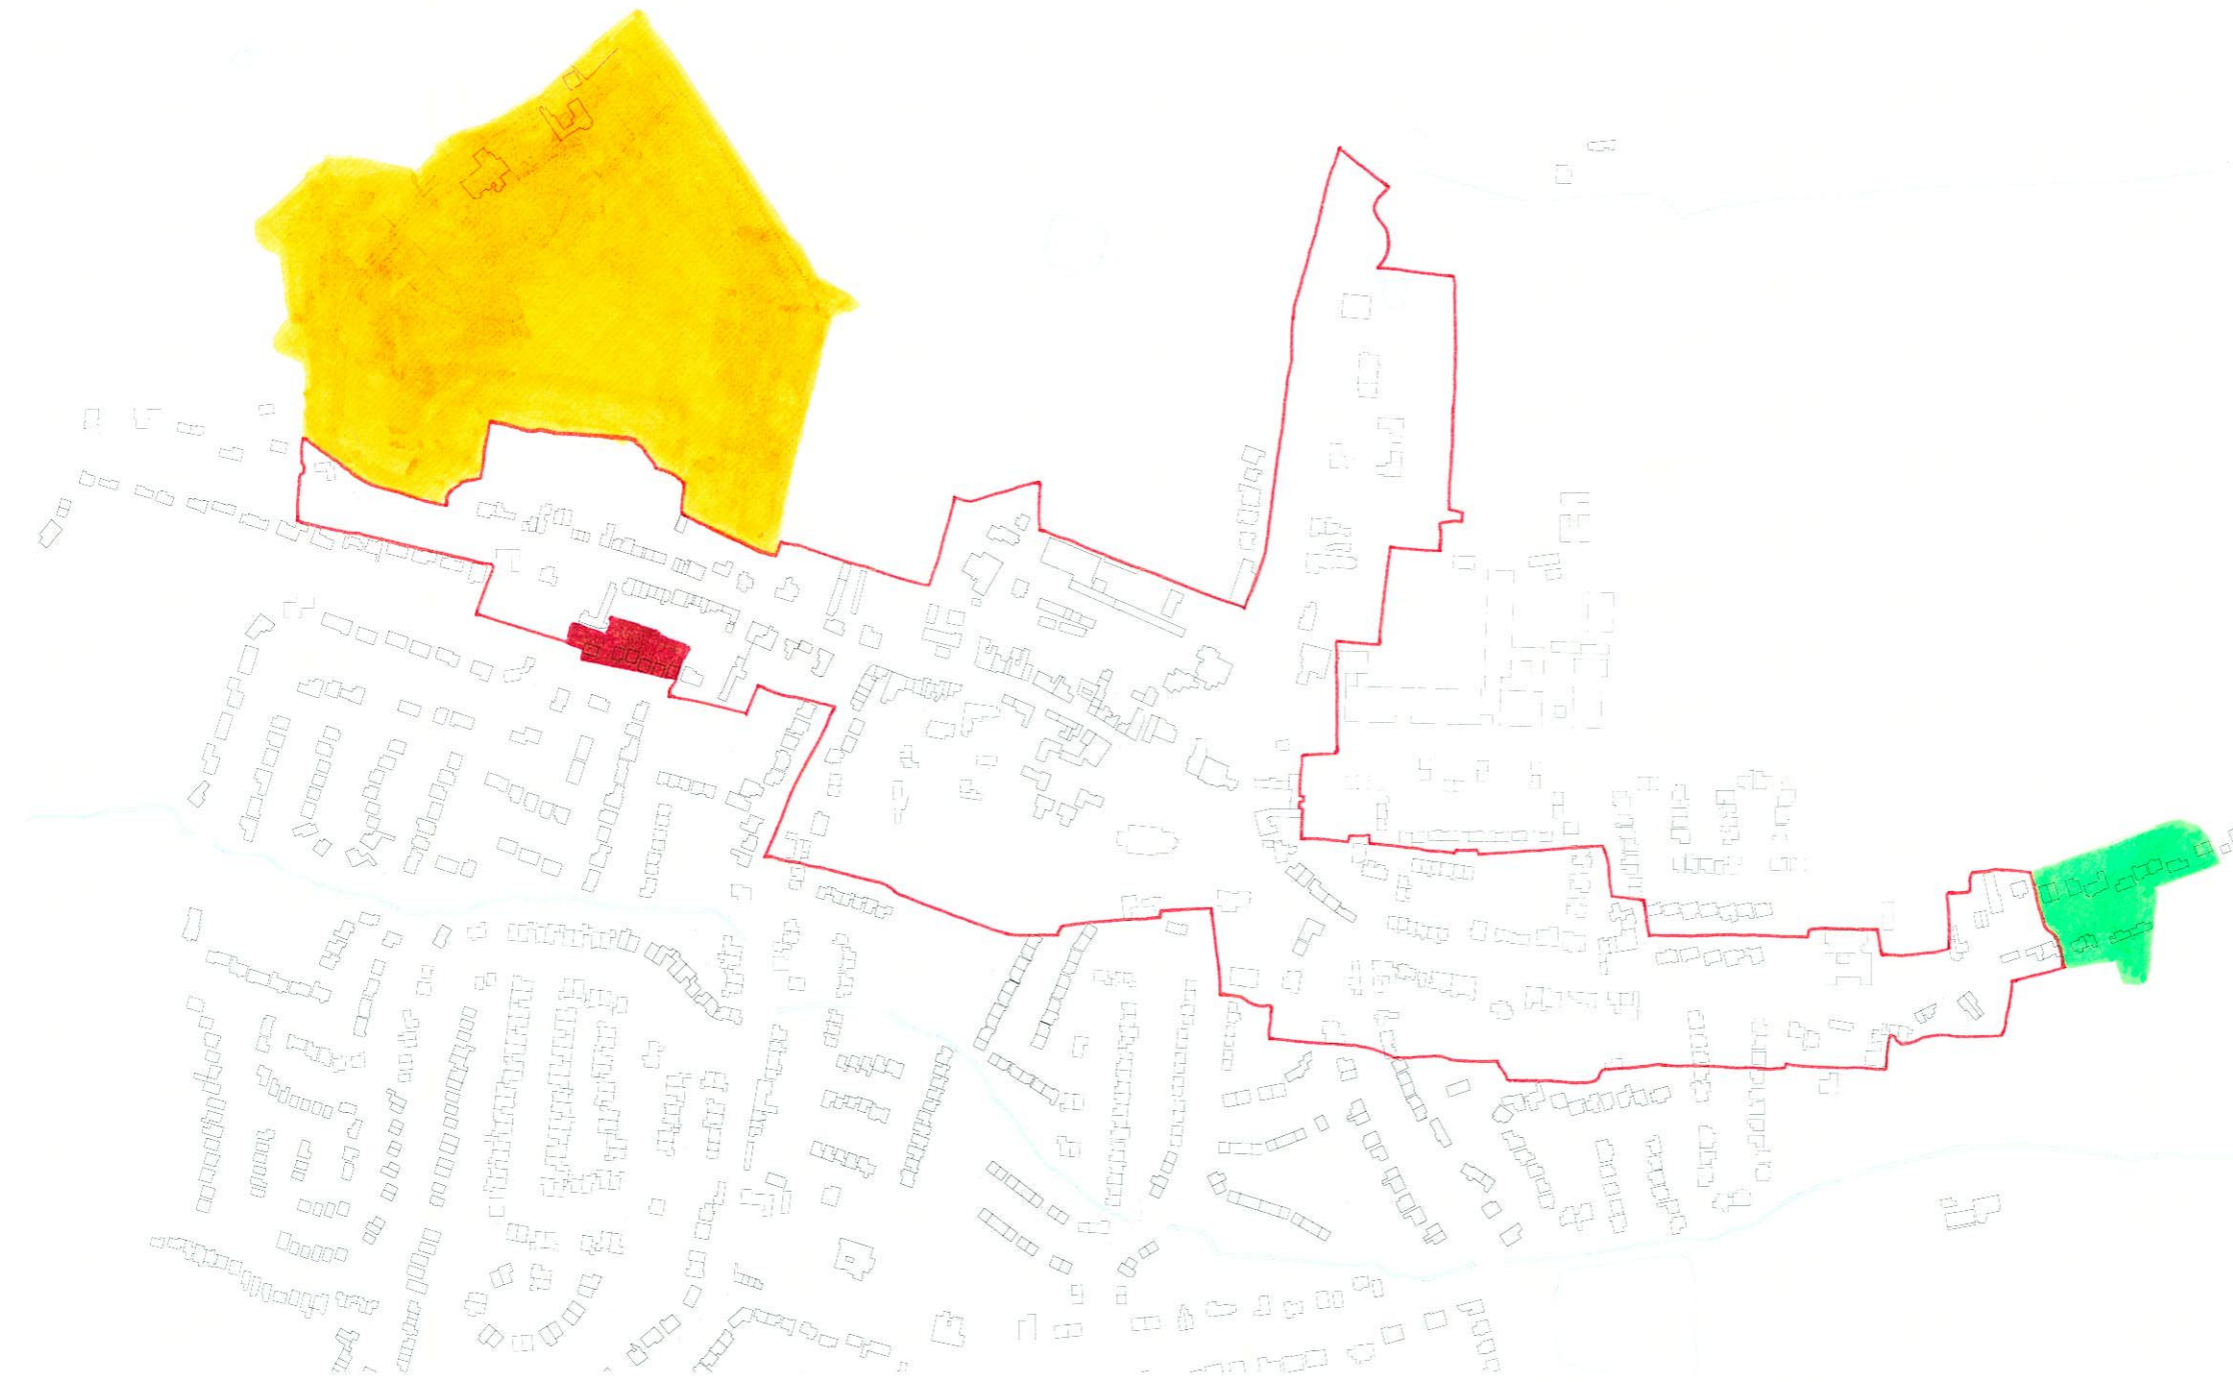


N

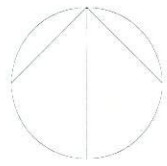

This drawing may be used for the purpose intended and only written dimensions shall be used.

Key

Conservation Area boundary

Extension

The Knoll

Odd 77-93 & Even 88-94 Station Road

Removal

1-11 Fallowfield Drive

Revision Details

By
Check Date Suffix

Job Title

Barton under Needwood

Drawing Title

Proposed Boundary Changes

Scale(s) at A3

1:5000

Dm Chk App Date

CLH 08.04.08

Dwg Ref Number

D119525/AR/04

Scott Wilson Ltd
WESTONE
Leeds
LS1 1BA
Telephone (0113) 204 5000
Fax (0113) 204 5001



Figure Number

Figure 4