



Note:  
 All levels relate to existing Site Datum.  
 Orientation to existing Site Grid.  
 Survey Control Markers established for Mapping purposes only and should not be used for Construction without the written approval of Survey Operations Ltd.

Station	Easting	Northing	Height

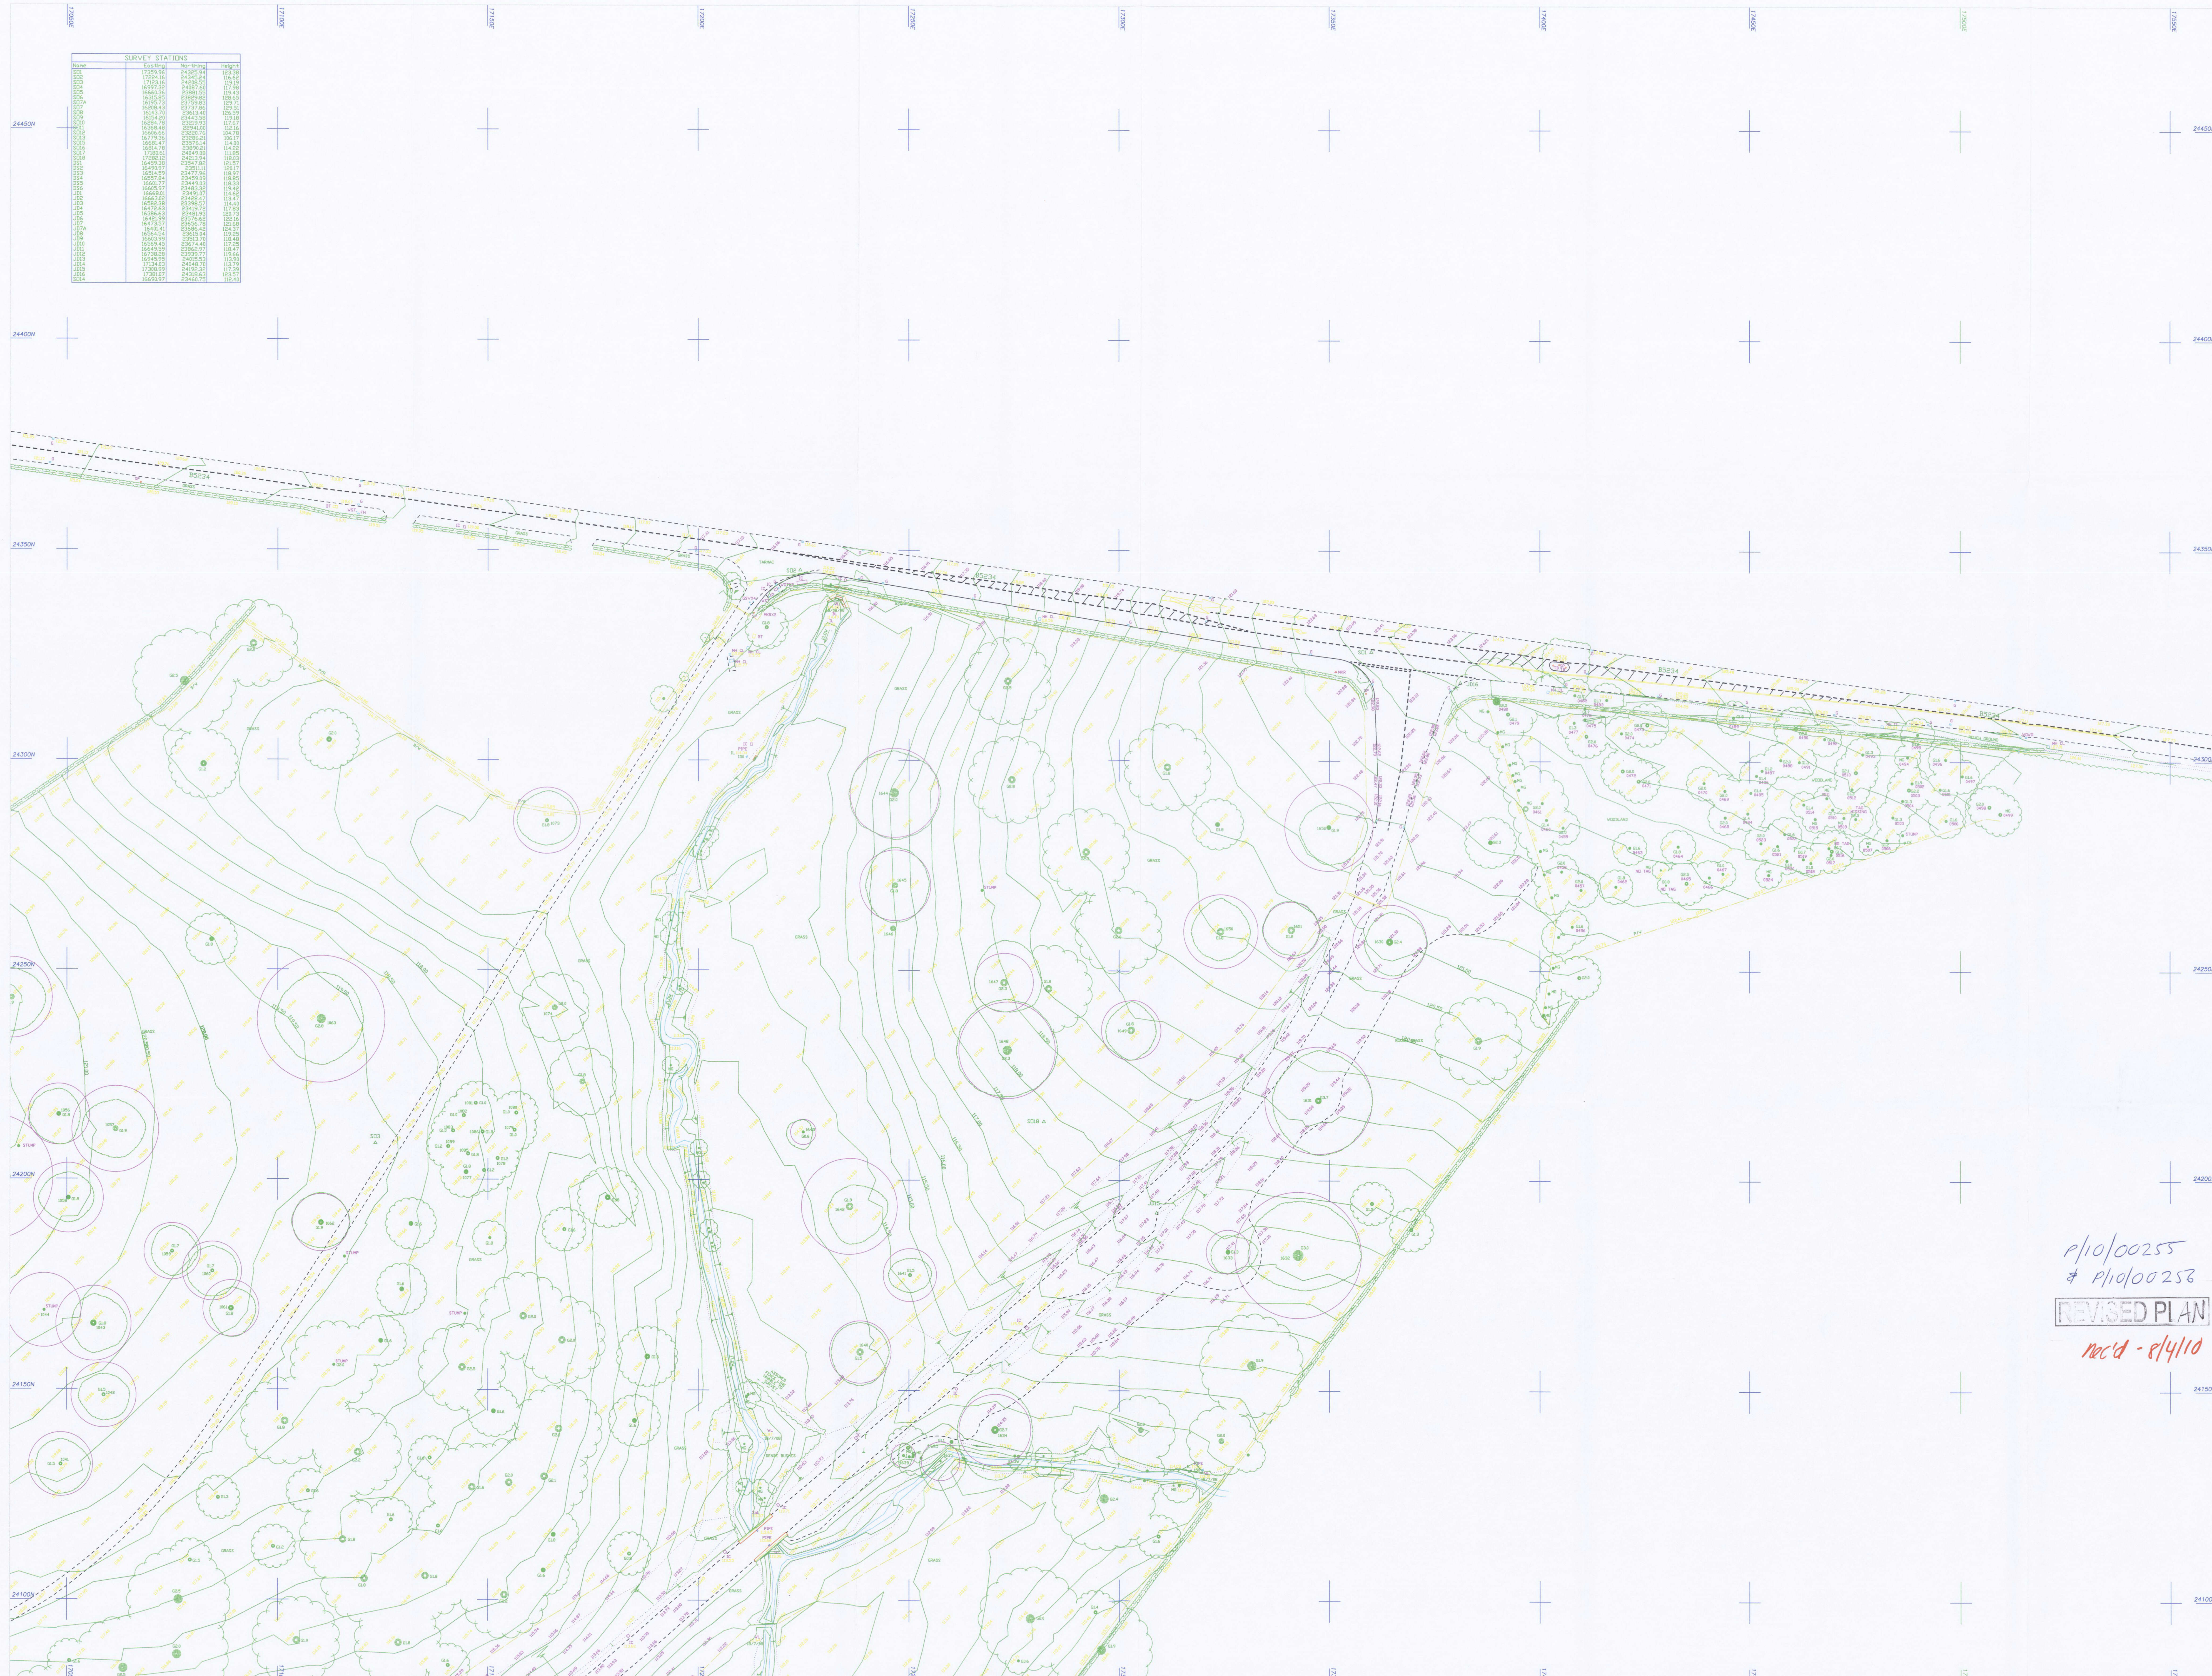



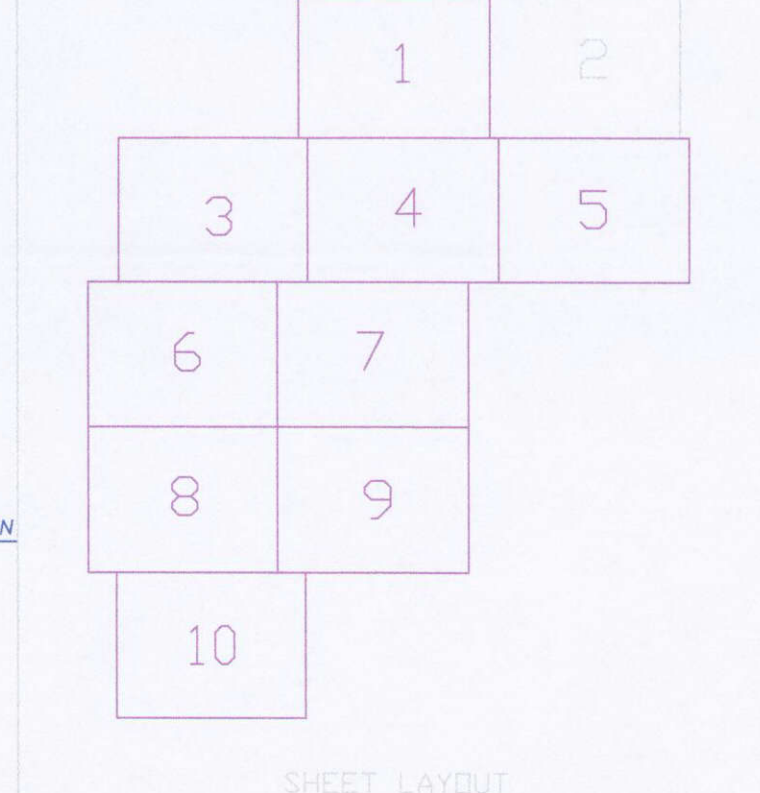

**REVISED PLAN**  
 noc'd - 8/4/10



Client:  
 Davis Langdon & Everest  
 71 High Holborn  
 London, WC1V 6GS  
 Drawing Title:  
 Topographical Survey of Land at  
 Burton on Trent  
 Sheet 8 of 10  
 Scale(s): 1:500 Surveyor: JD  
 Date: Sep 08 Drawn: AC  
 Job Number: 081064 Checked: MG  
 Sheet Size & Dwg Number & Revision:  
 A0 081064/002