


09003-570/01
Multi Purpose Section 1-1
Scale: 1:25



09003-570/02
Multi Purpose Part Elevation
Scale: 1:25

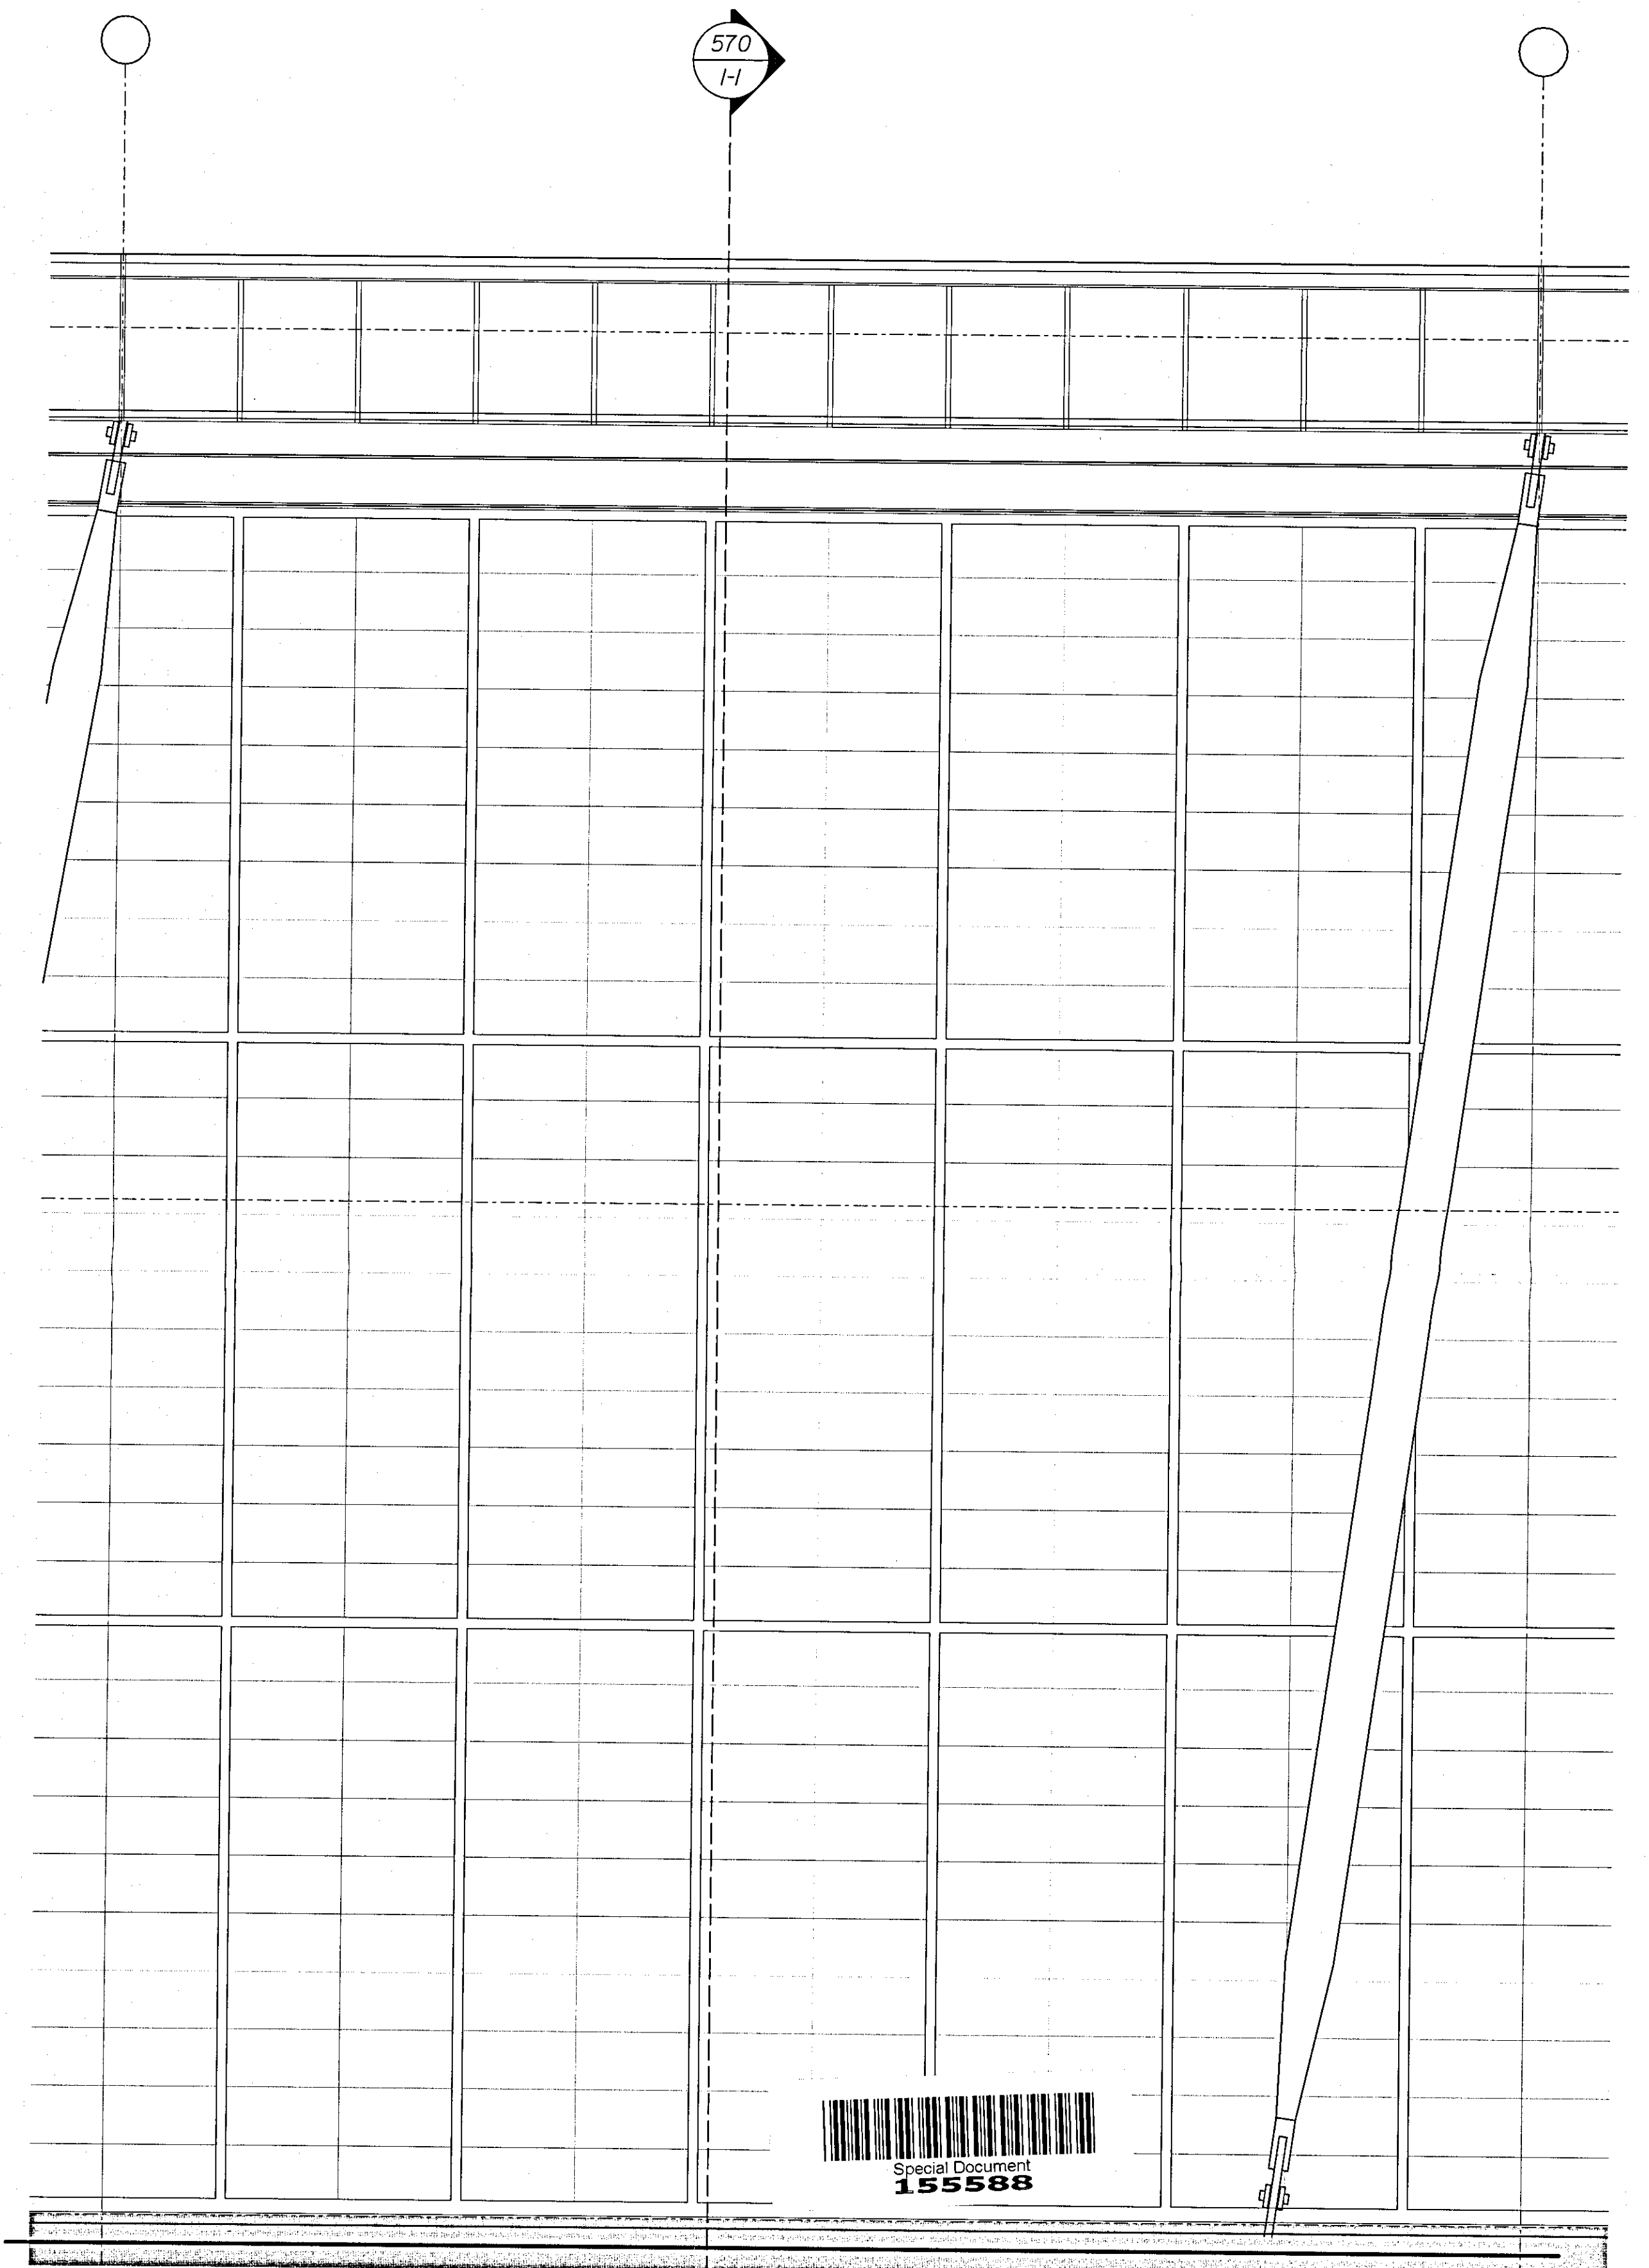

RECEIVED
24 FEB 2010
TIME:

redboxarchitecture


Red Box Architecture, St Nicholas Church, Newcastle upon Tyne, NE1 1RJ
t: +44 (0)191 245 7100, f: +44 (0)191 245 7111, email: info@redboxdesign.com, www.redboxdesign.com
Red Box Design Group Ltd trading as Red Box Architecture
redboxdesigngroup | redboxinteriors | redboxgallery

THE NATIONAL FOOTBALL CENTRE
ST GEORGE'S PARK

MULTI PURPOSE BUILDING
Section 1-1

See Dwg	09 003	570	A
A1	PLANNING		

A	ISSUED FOR PLANNING	2010.02.12	MC	SB
-	Draft Issue For Comments	2010.01.29	MC	SB
REV	NO	DATE	BY	REASON

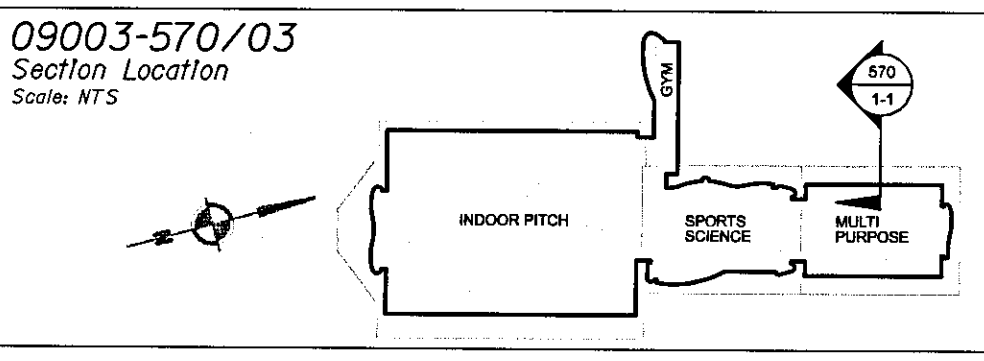

Notes
1. To be read with CDM Risk Register
2. Do not scale, check this is the latest version, if in doubt, ask see drawing issue log for issue history

P/10/00255