
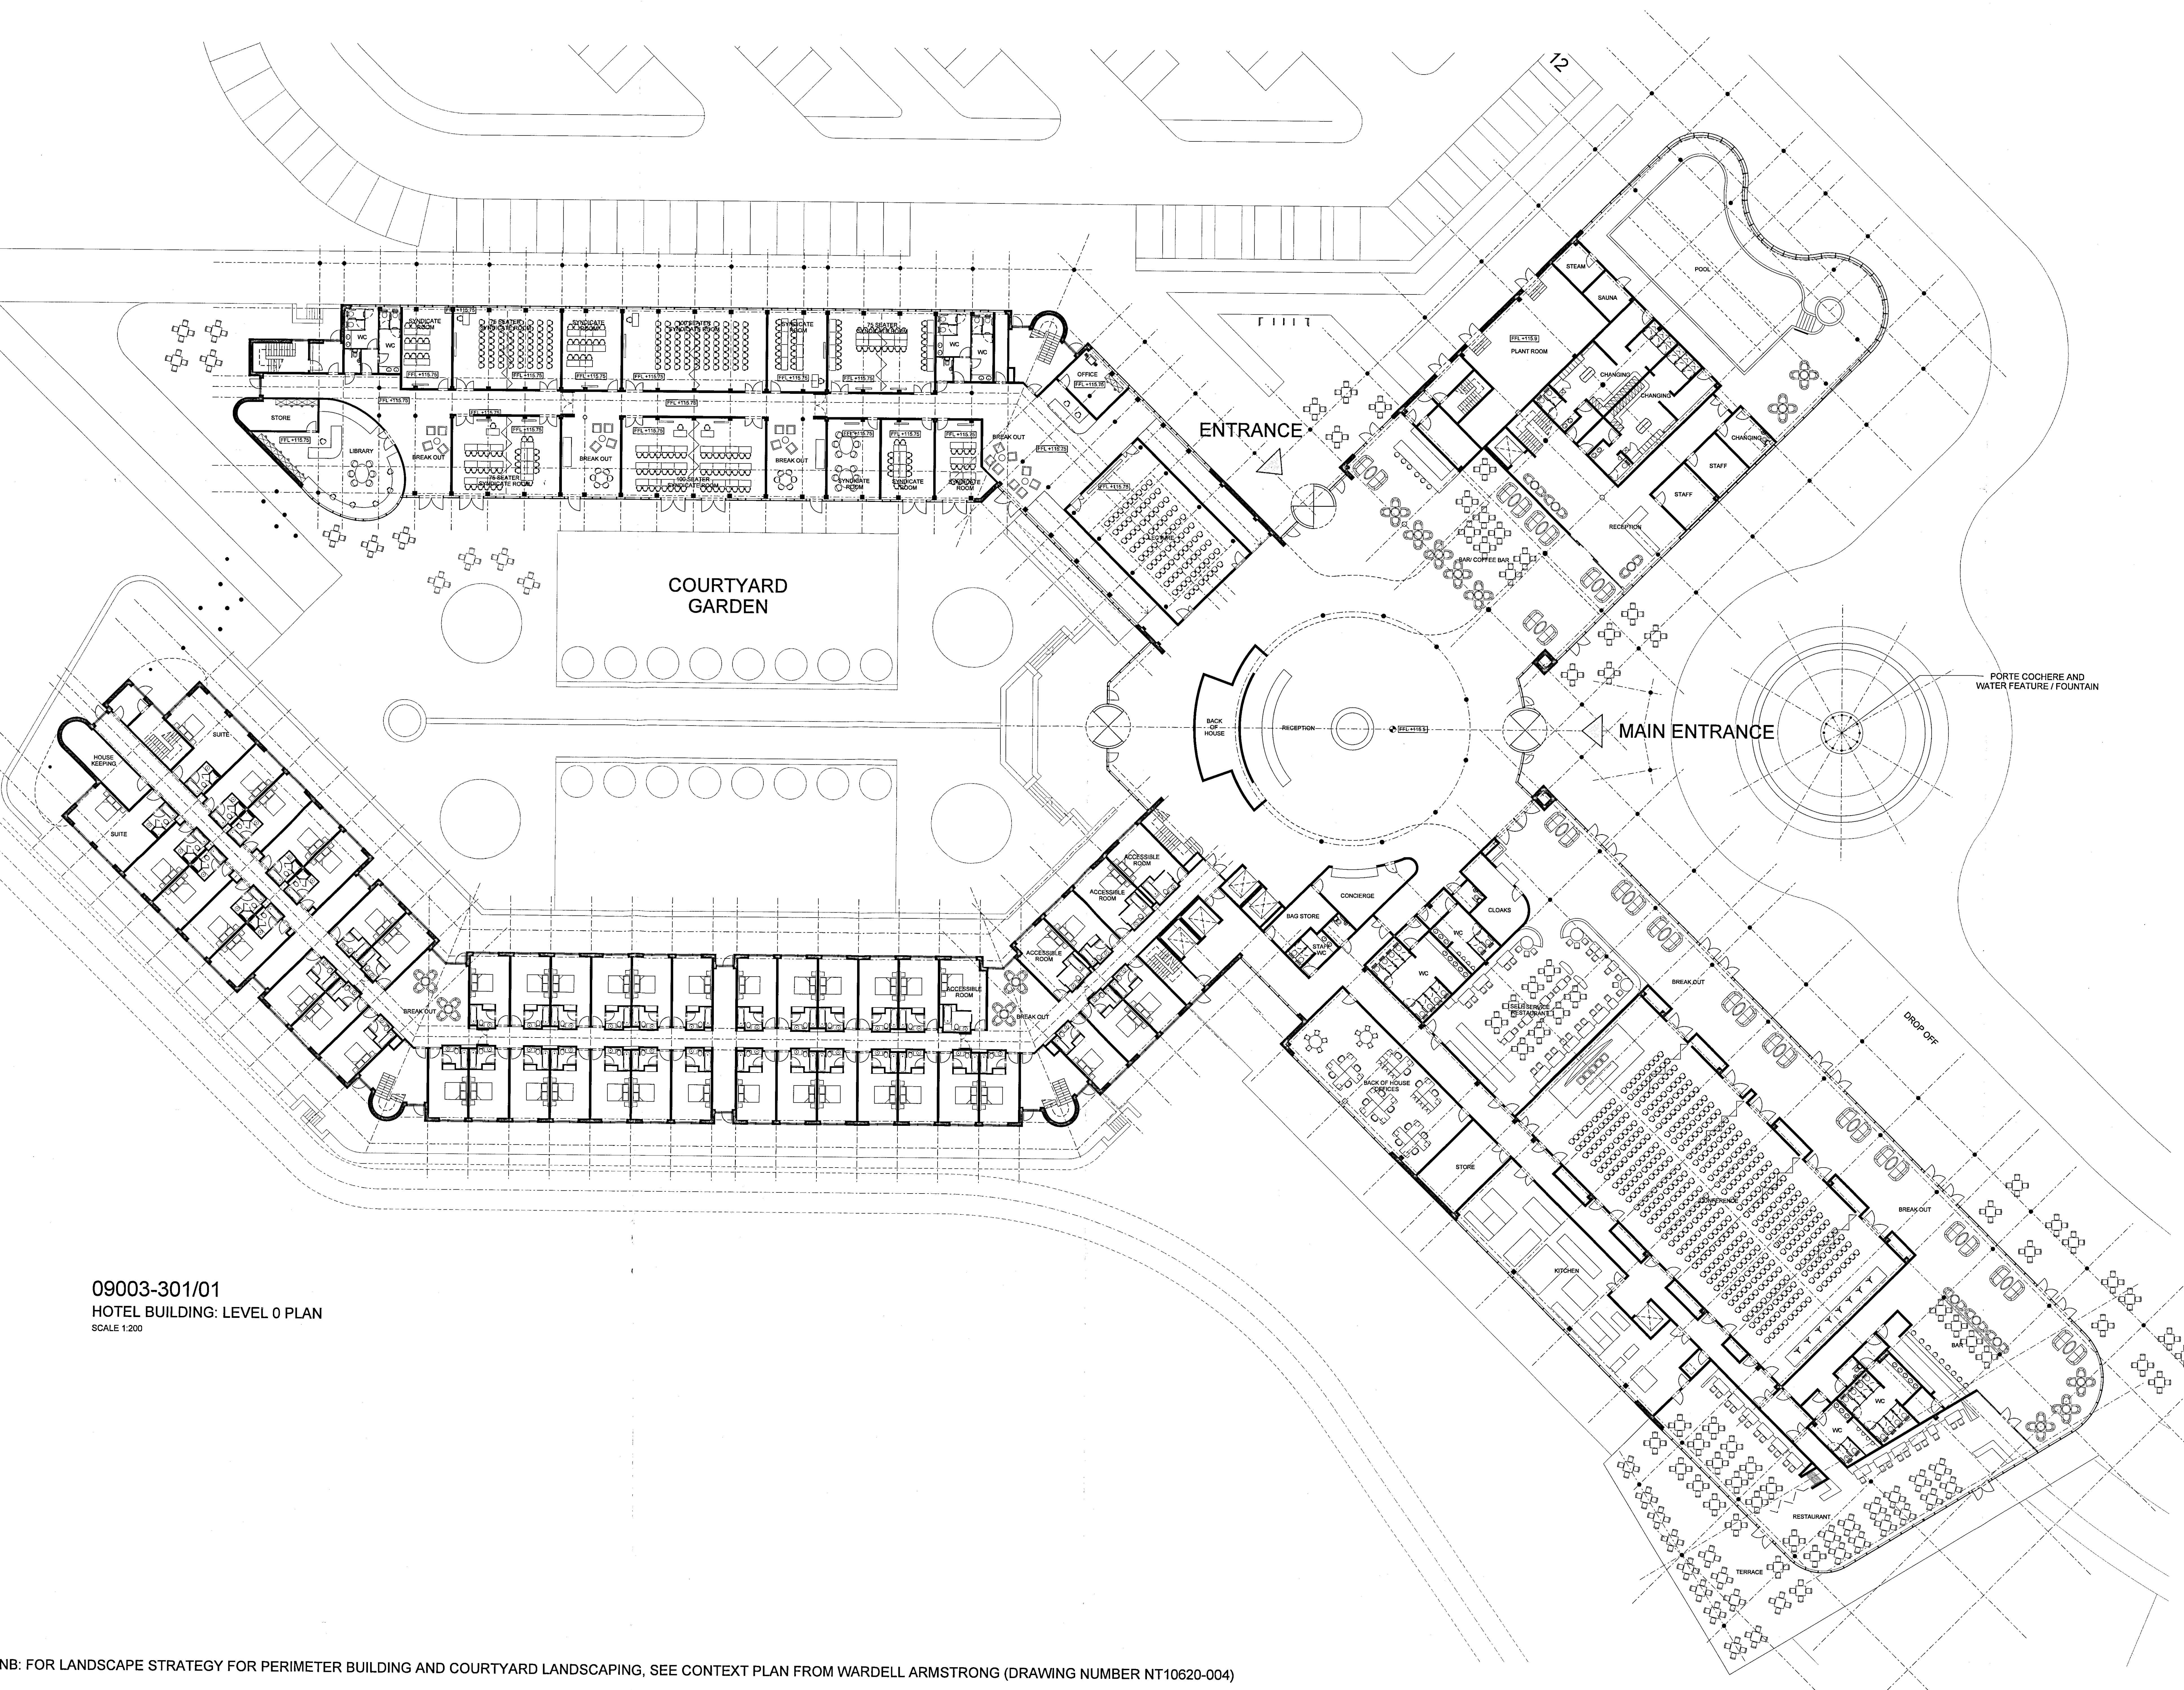


Notes:
 1. To be used with CDM Risk Register
 2. Do not scale. Check this is the latest version. If in doubt, ask the drawing issue log for issue history

NOTE:
 Unless noted otherwise, finished floor level (FFL) is at +116.5

NOTE:
 1. All public realm/landscaping shown for indicative purposes only.
 2. All internal layouts shown for indicative purposes only.

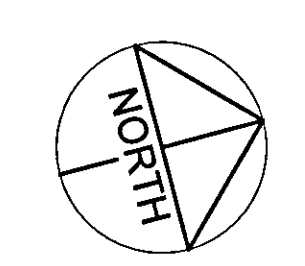

09003-301/01
 HOTEL BUILDING: LEVEL 0 PLAN
 SCALE 1:200

P/10/00255

RECEIVED
 24 FEB 2010
 TIME:

C	DESIGNED FOR PLANNING	09000301	MC	09
D	DESIGNED FOR CONCRETS	09000301	MC	09
A	GENERAL LAYOUT	09000301	MC	09
F	FLOOR LAYOUT	09000301	MC	09
Rev				

redboxarchitecture
 Red Box Architecture, St Nicholas Church, Newcastle upon Tyne, NE1 1PL
 T +44 (0)191 246 7100, F +44 (0)191 246 7111, mail@redboxarch.co.uk, www.redboxarch.co.uk
 redboxdesign@redboxarch.co.uk, redboxinteriors@redboxarch.co.uk

THE NATIONAL FOOTBALL CENTRE
 ST GEORGE'S PARK

HOTEL BUILDING
 Level 0 GA Plan

1:200 09 003 301 C
 AD PLANNING

NB: FOR LANDSCAPE STRATEGY FOR PERIMETER BUILDING AND COURTYARD LANDSCAPING, SEE CONTEXT PLAN FROM WARDELL ARMSTRONG (DRAWING NUMBER NT10620-004)

Copyright © Red Box Design Group Ltd 2010