



Notes
 1. To be read with CDVA Risk Register
 2. Do not scale, check this is the latest version, if in doubt, ask the drawing issuer for issue history

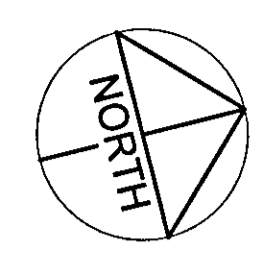

NOTE:
 Unless noted otherwise, finished floor level (FF) is at +119.75

NOTE:
 1. All public realm/landscaping shown for indicative purposes only.
 2. All internal layouts shown for indicative purposes only.

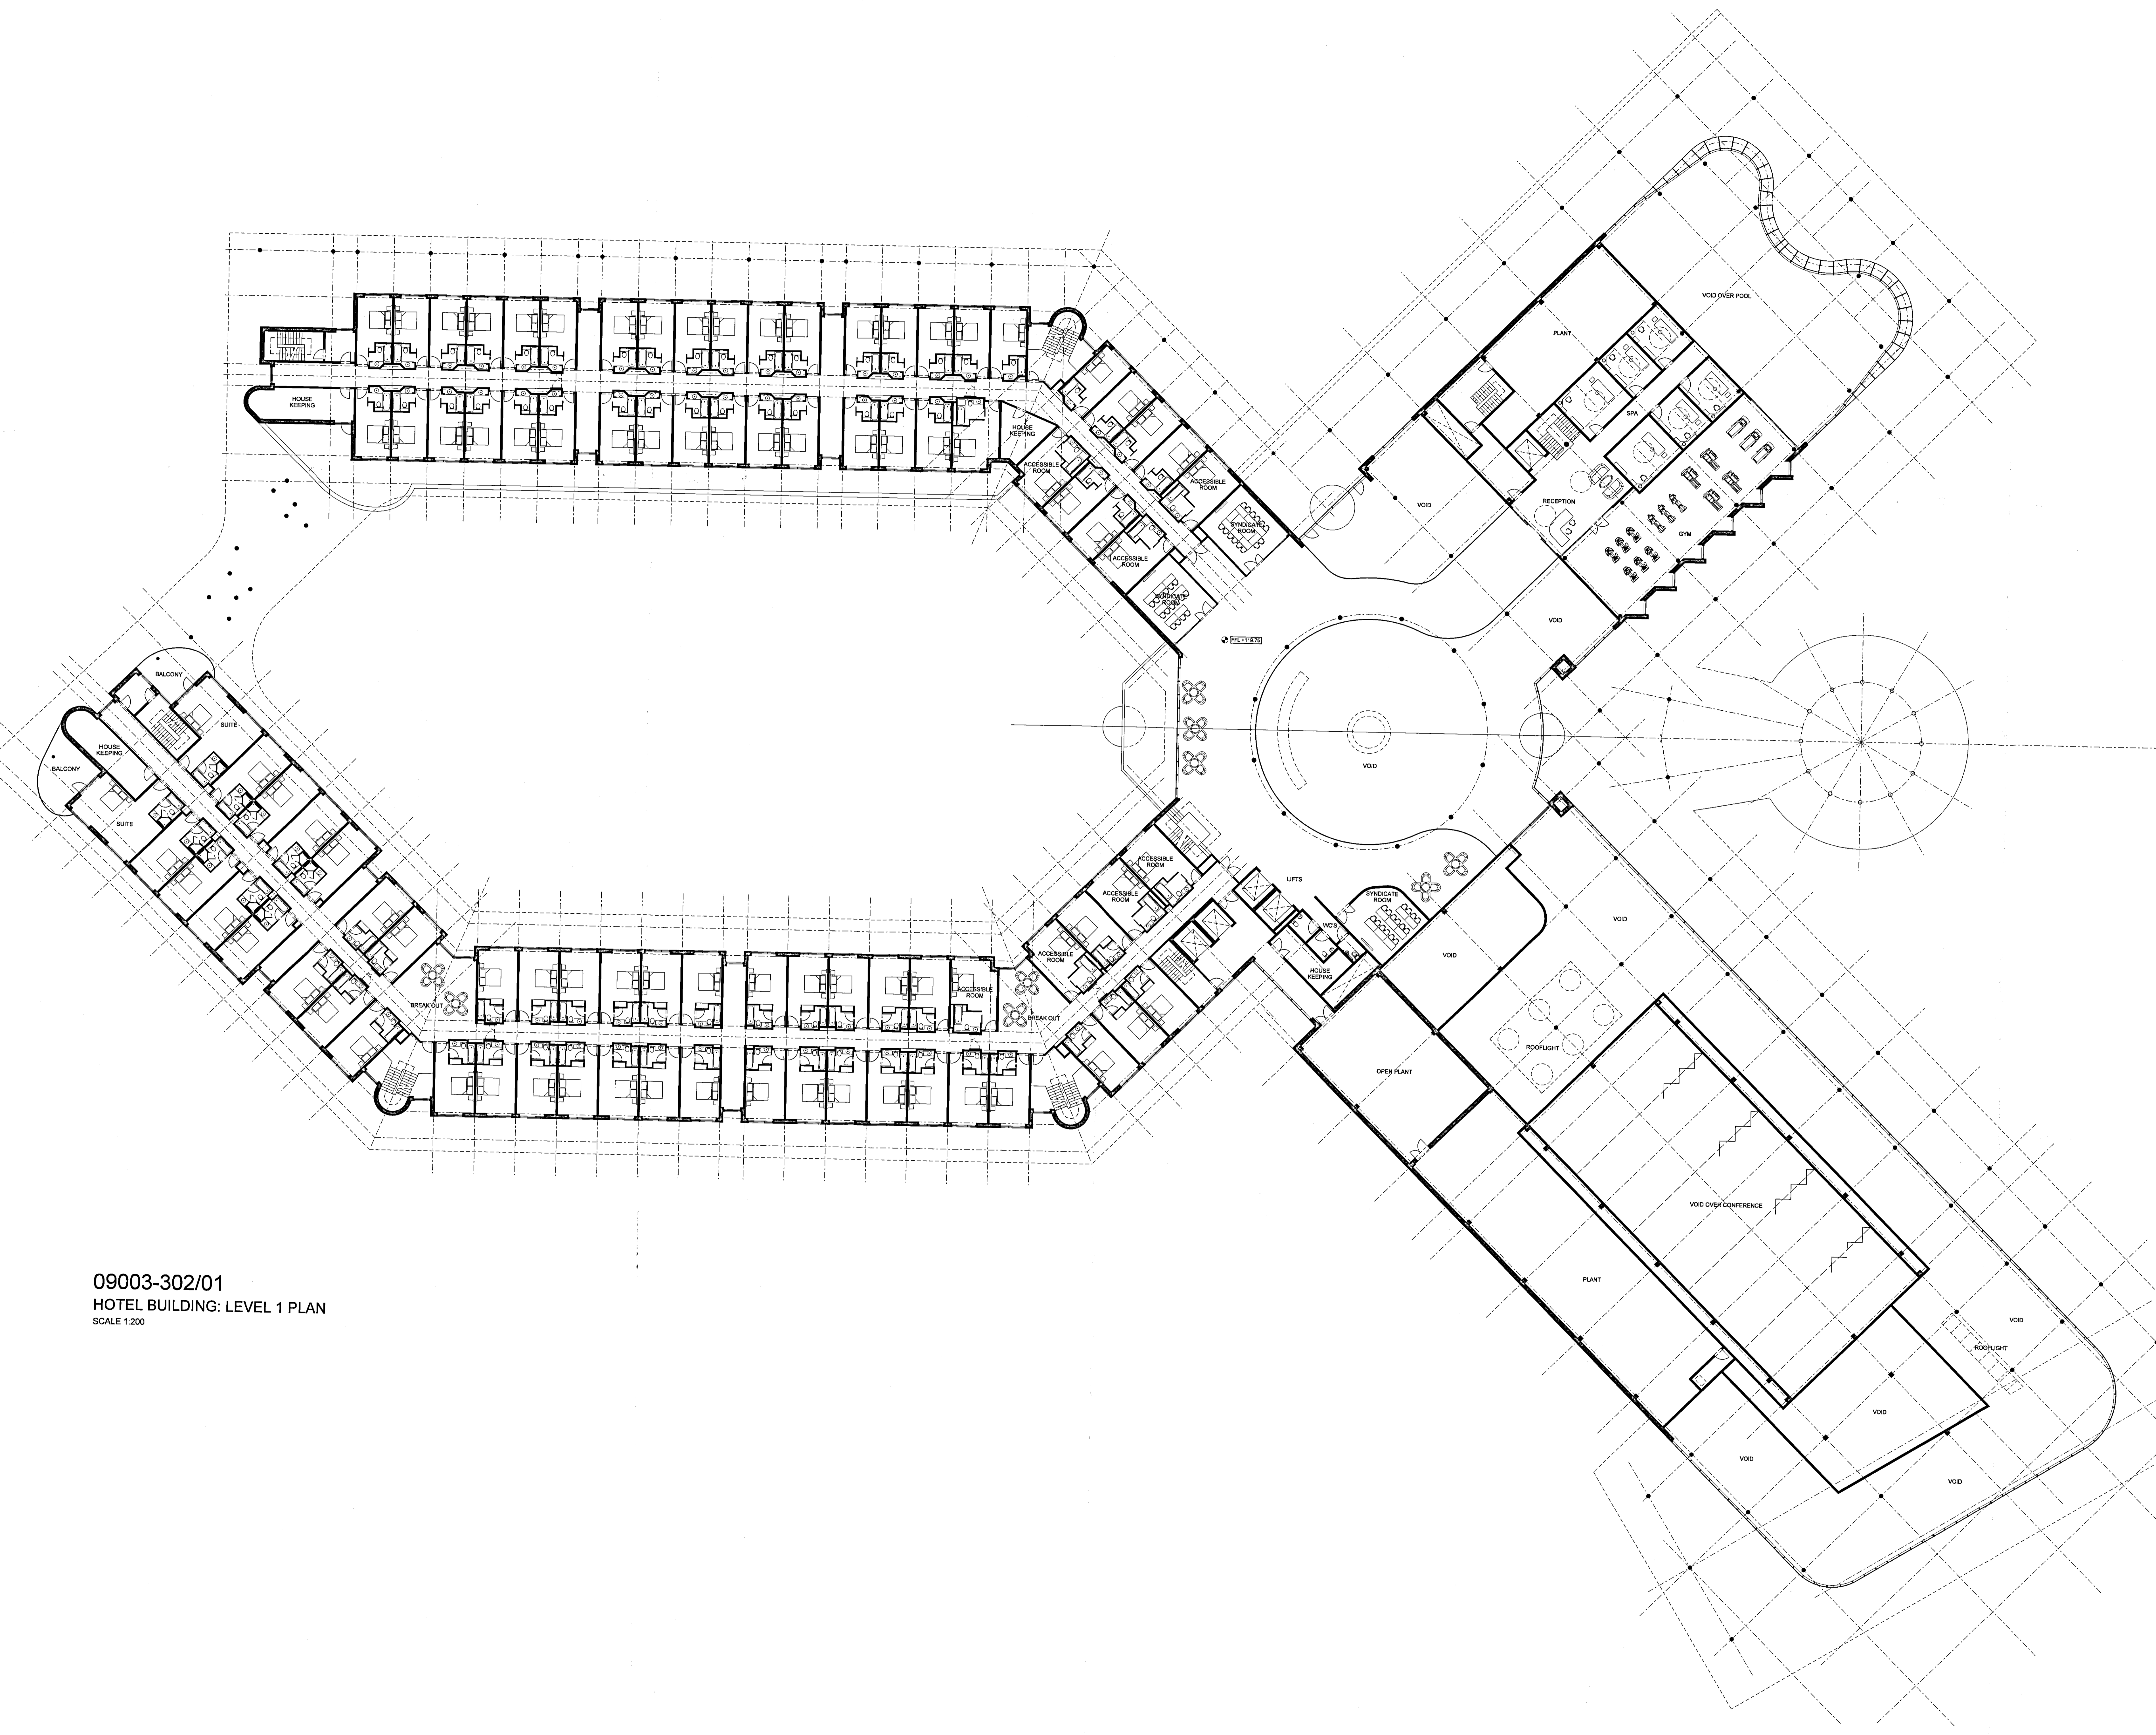

09003-302/01
 HOTEL BUILDING: LEVEL 1 PLAN
 SCALE 1:200

RECEIVED
 24 FEB 2013
 TIME:

P/10/00255

C ISSUED FOR PLANNING	2009/02/02	MC	SP
B Draft Issue For Comments	2009/02/20	MC	SP
A General Issue	2009/02/28	CV	EF
F/F of Issue	2009/02/28	CV	EF
Rev	Date	By	Reason

redboxarchitecture
 Red Box Architecture, 81 Victoria Street, Newcastle upon Tyne, NE1 1JG
 t: +44 (0)191 2641700, f: +44 (0)191 2641711, e: info@redboxdesign.com, www.redboxdesign.com
 Red Box Design Group Ltd trading as Red Box Architecture
 redboxdesigngroup | redboxinteriors | redboxstudio

THE NATIONAL FOOTBALL CENTRE
 ST GEORGE'S PARK
 HOTEL BUILDING
 Level 1 GA Plan

1:200	09 003	302	C
AD	PLANNING		

copyright © Red Box Design Group Ltd 2013