
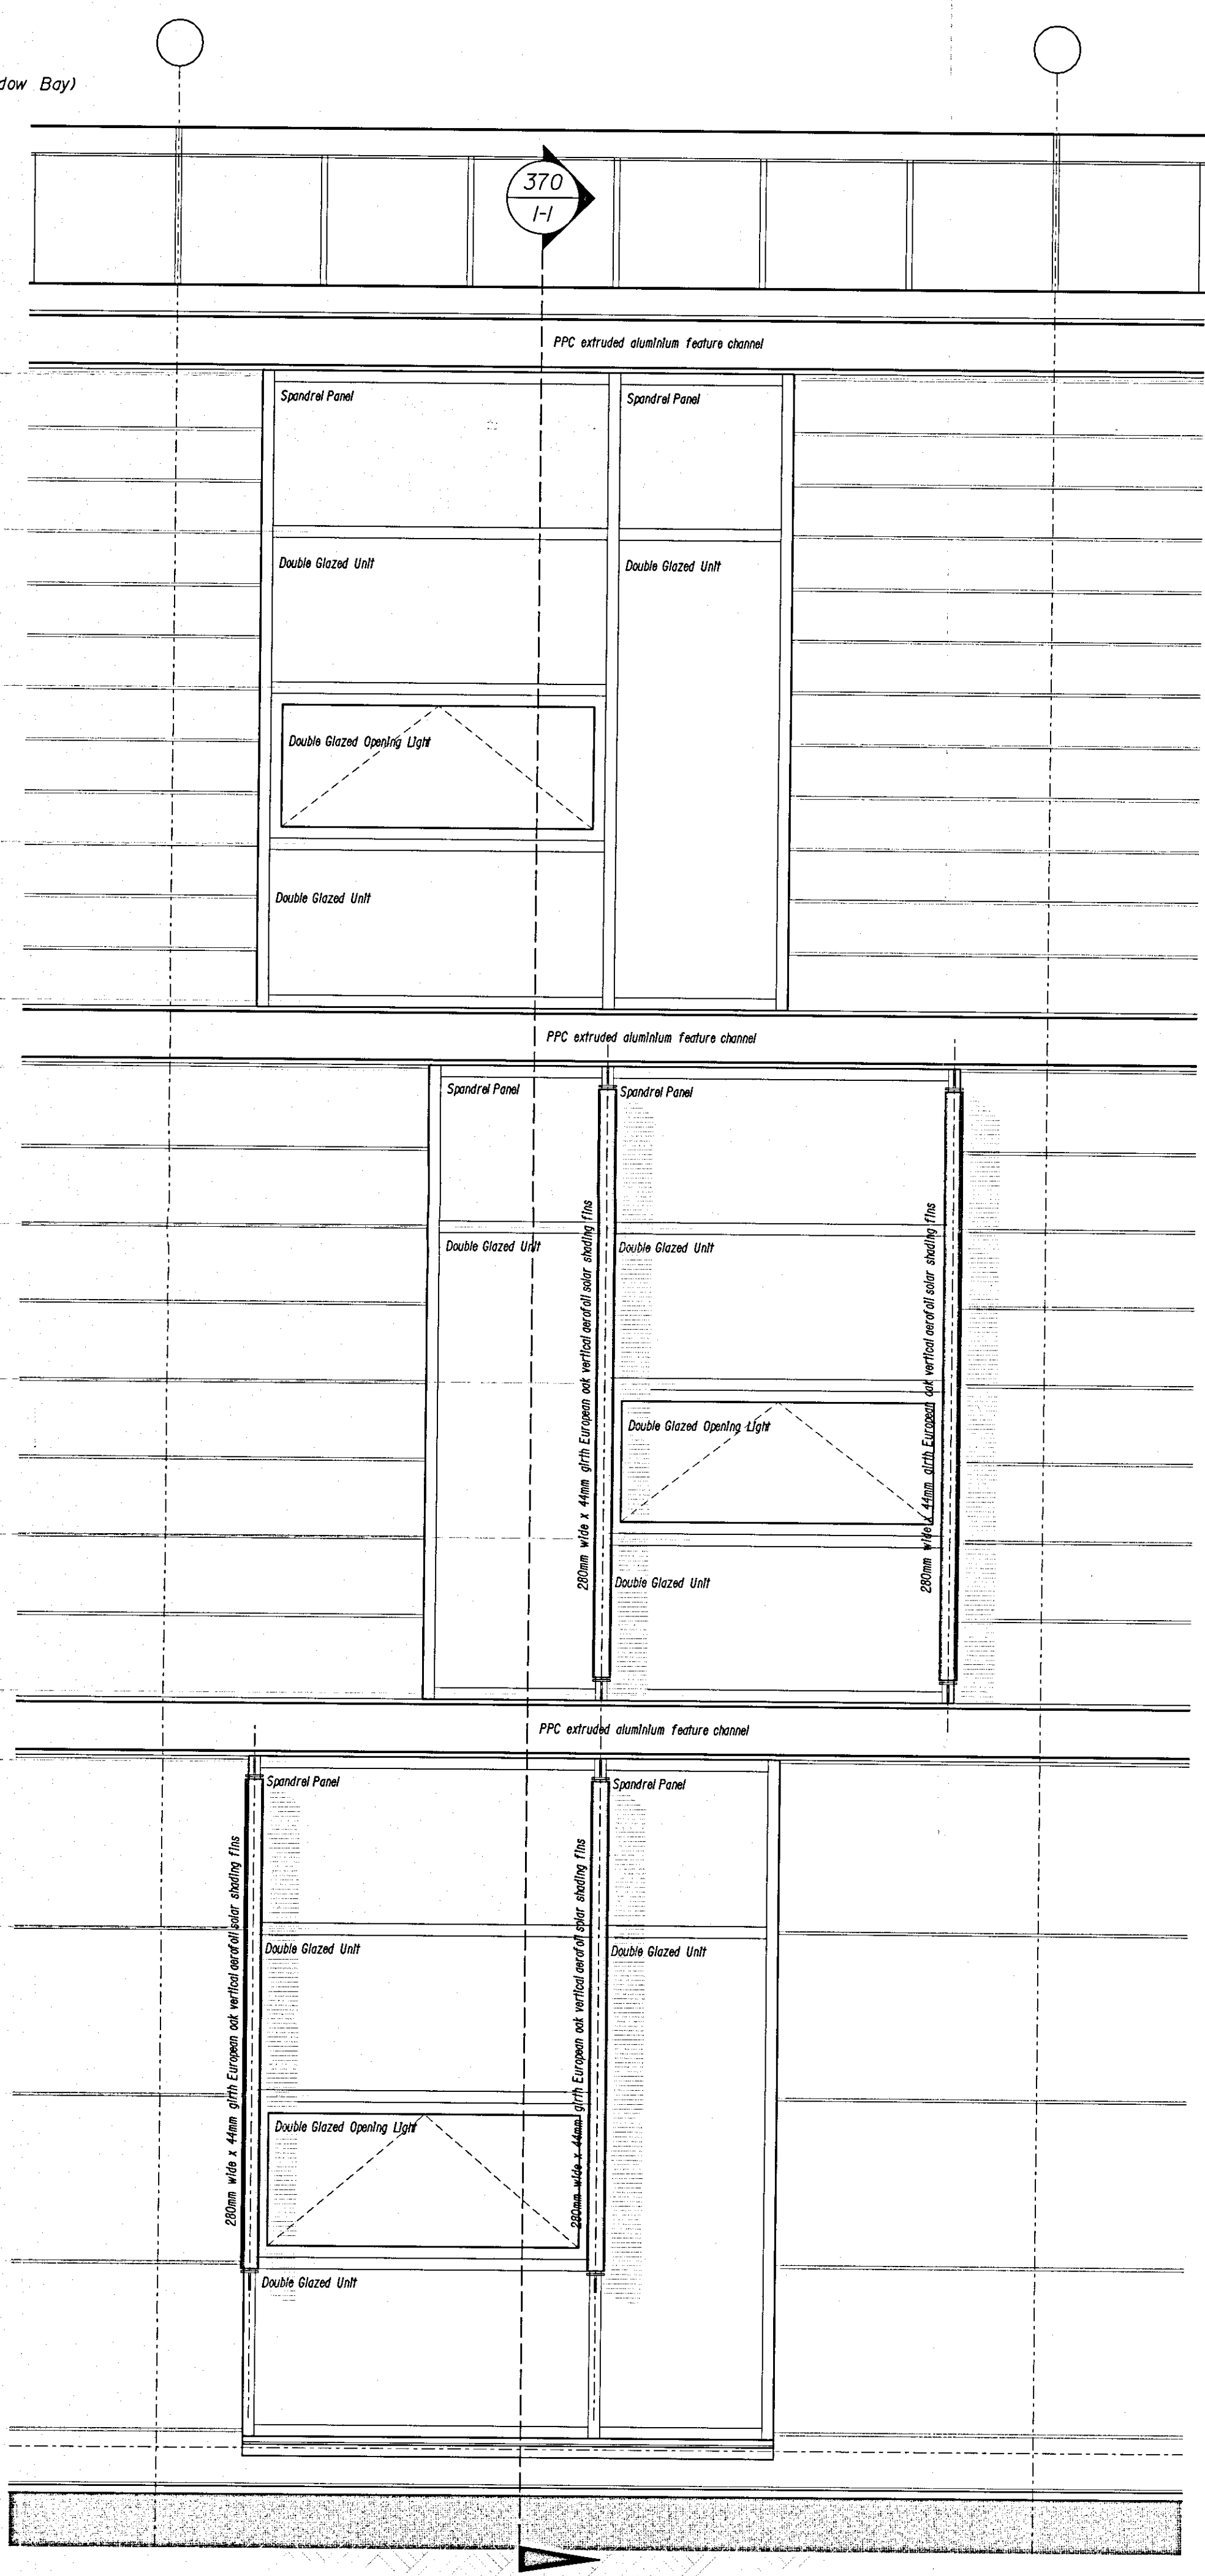



09003-370/01
Hotel Section 1-1
Scale: 1:20

09003-370/02
Hotel Part Elevation (Window Bay)
Scale: 1:20

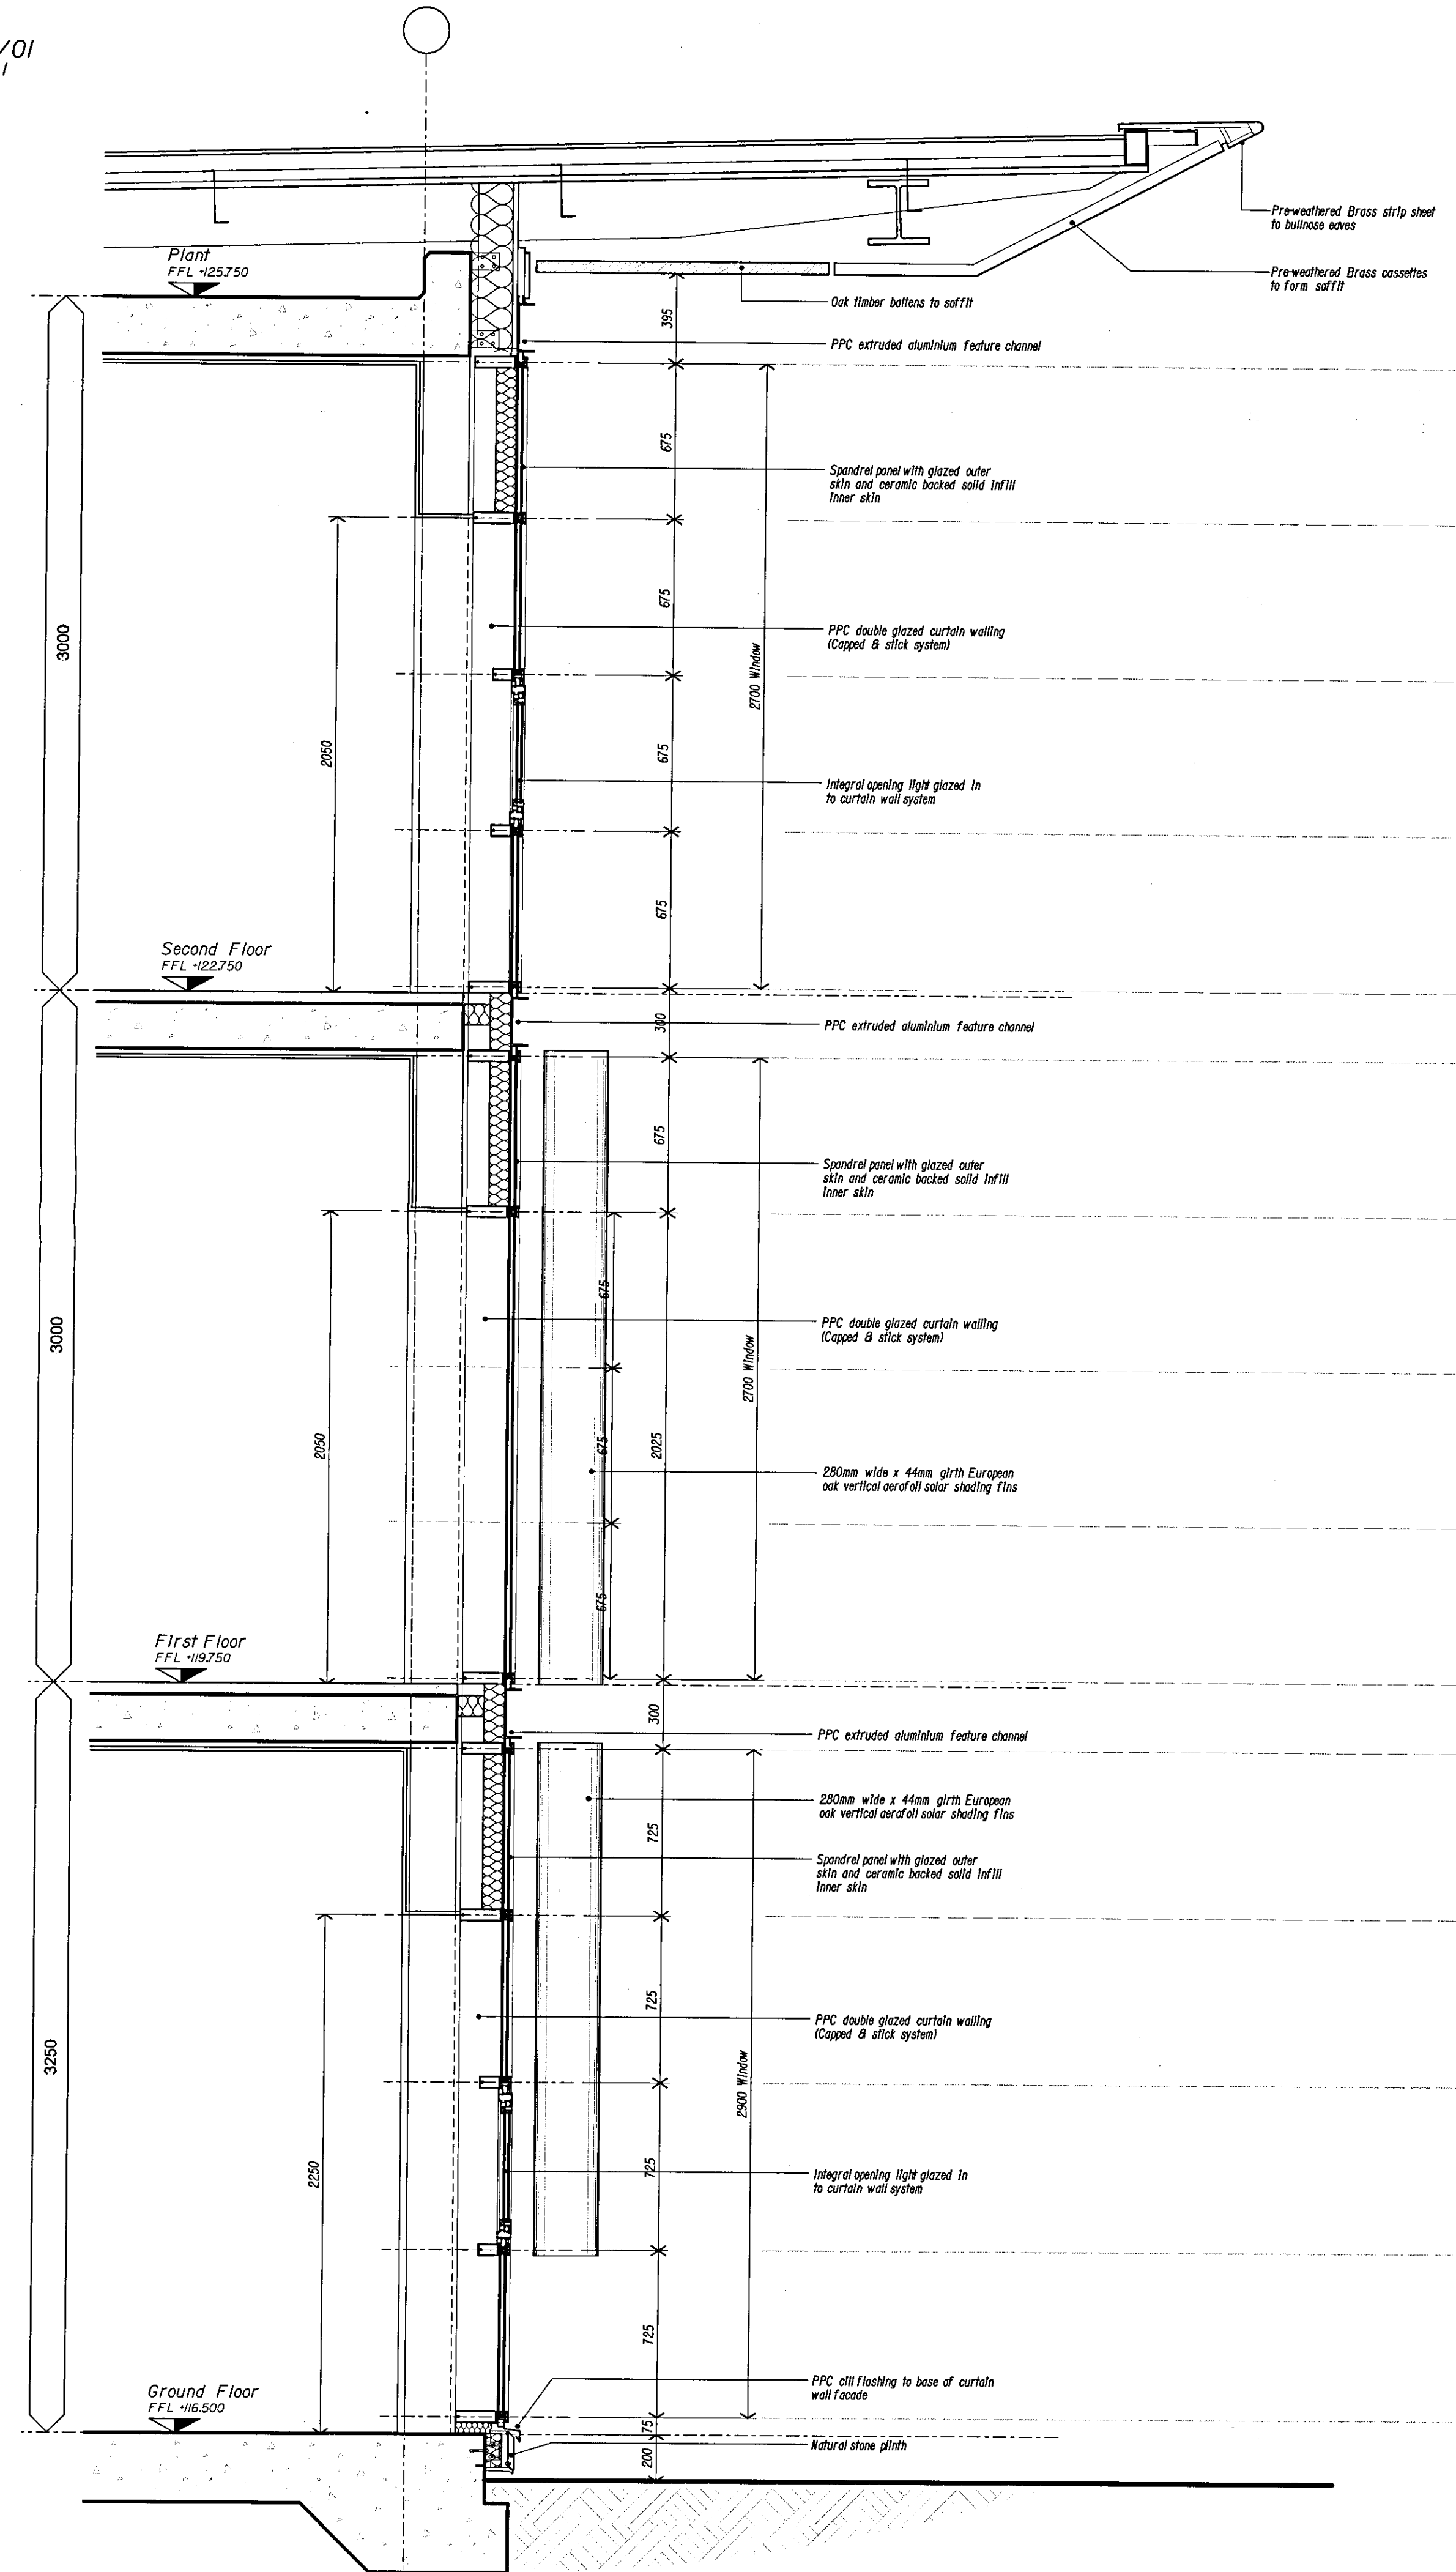

Notes
1. To be read with CDM Risk Register
2. Do not scale, check this is the latest version, if in doubt, ask see drawing issue log for issue history

09003-370/03
Hotel Section Location Plan
Scale: NT5

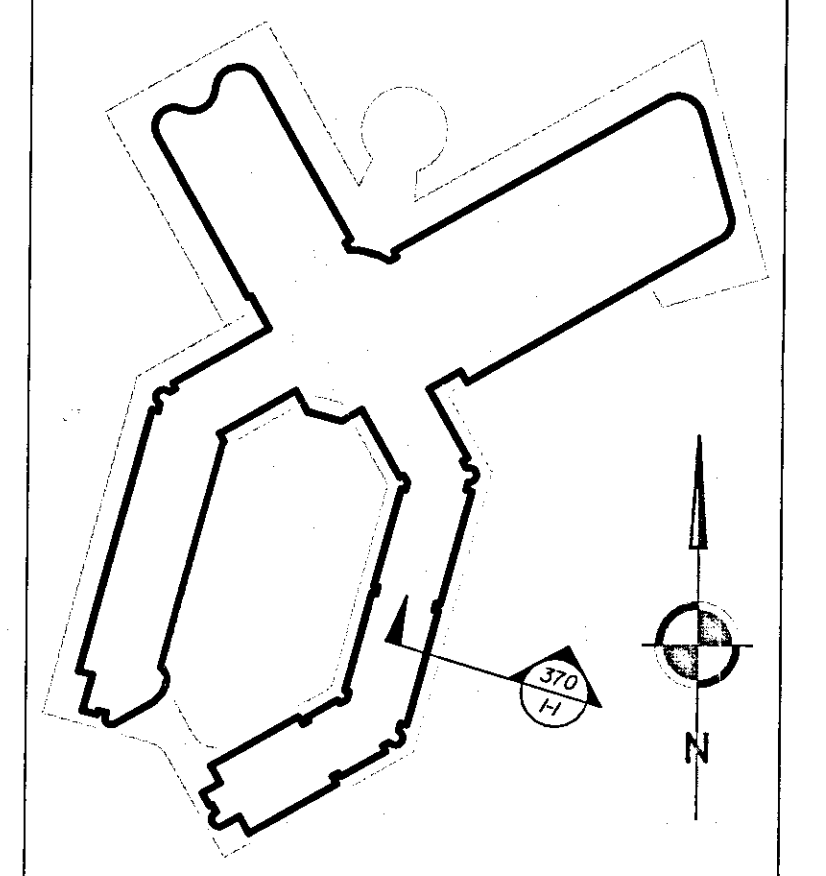

RECEIVED
24 FEB 2010
TIME:
P/10/00255

A	ISSUED FOR PLANNING	2010/02/22	MC	SG
Rev	Notes	Date	By	Review
	- Draft Issue For Comments	2010/01/29	MC	SG

redboxarchitecture

Red Box Architecture, St Nicholas Church, Newcastle upon Tyne, NE1 1RJ
t: +44 (0)191 245 7100, f: +44 (0)191 245 7111, email: info@redboxdesign.com, www.redboxdesign.com
Red Box Design Group Ltd trading as Red Box Architecture
redboxdesigngroup | redboxinteriors | redboxgallery

THE NATIONAL FOOTBALL CENTRE
ST GEORGE'S PARK

PROPOSED HOTEL
Section 1-1

See Dwg	09 003	370	A
A1	PLANNING		

copyright © Red Box Design Group Ltd 2010