
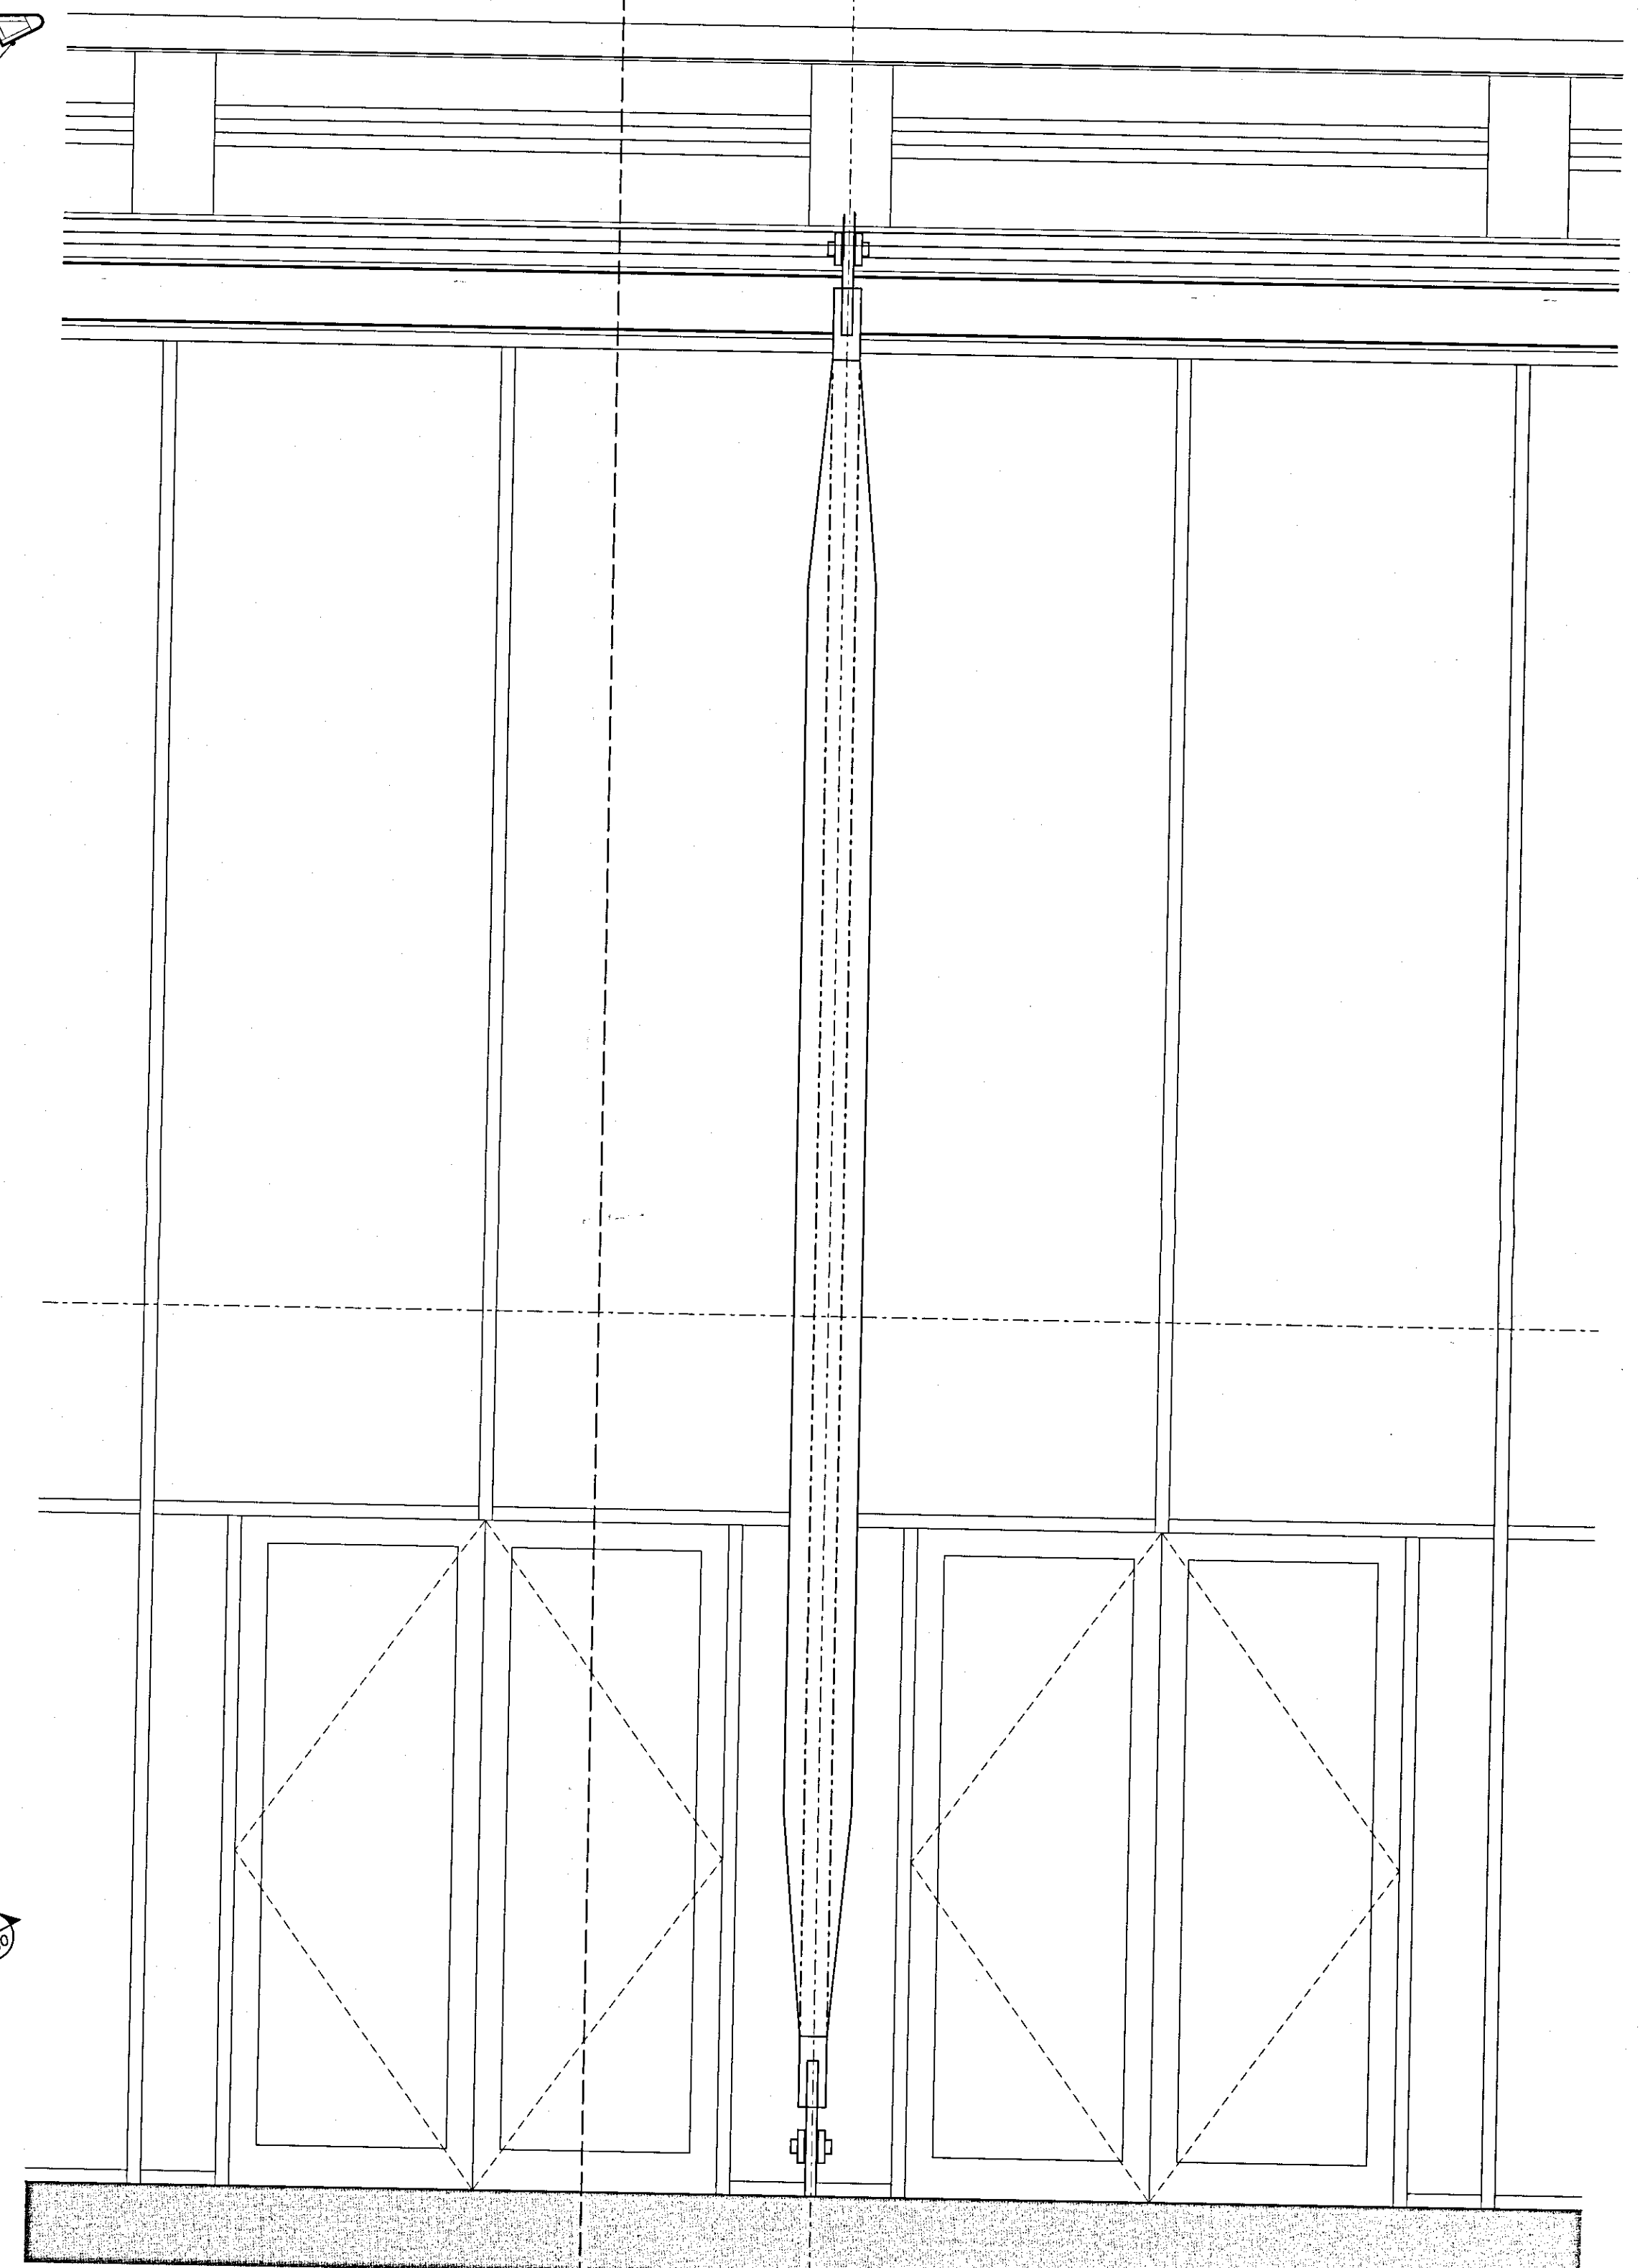



09003-379/01  
Hotel Section 10 - 10  
Scale: 1:20

09003-379/02  
Hotel Part Elevation  
Scale: 1:20

377  
8-8

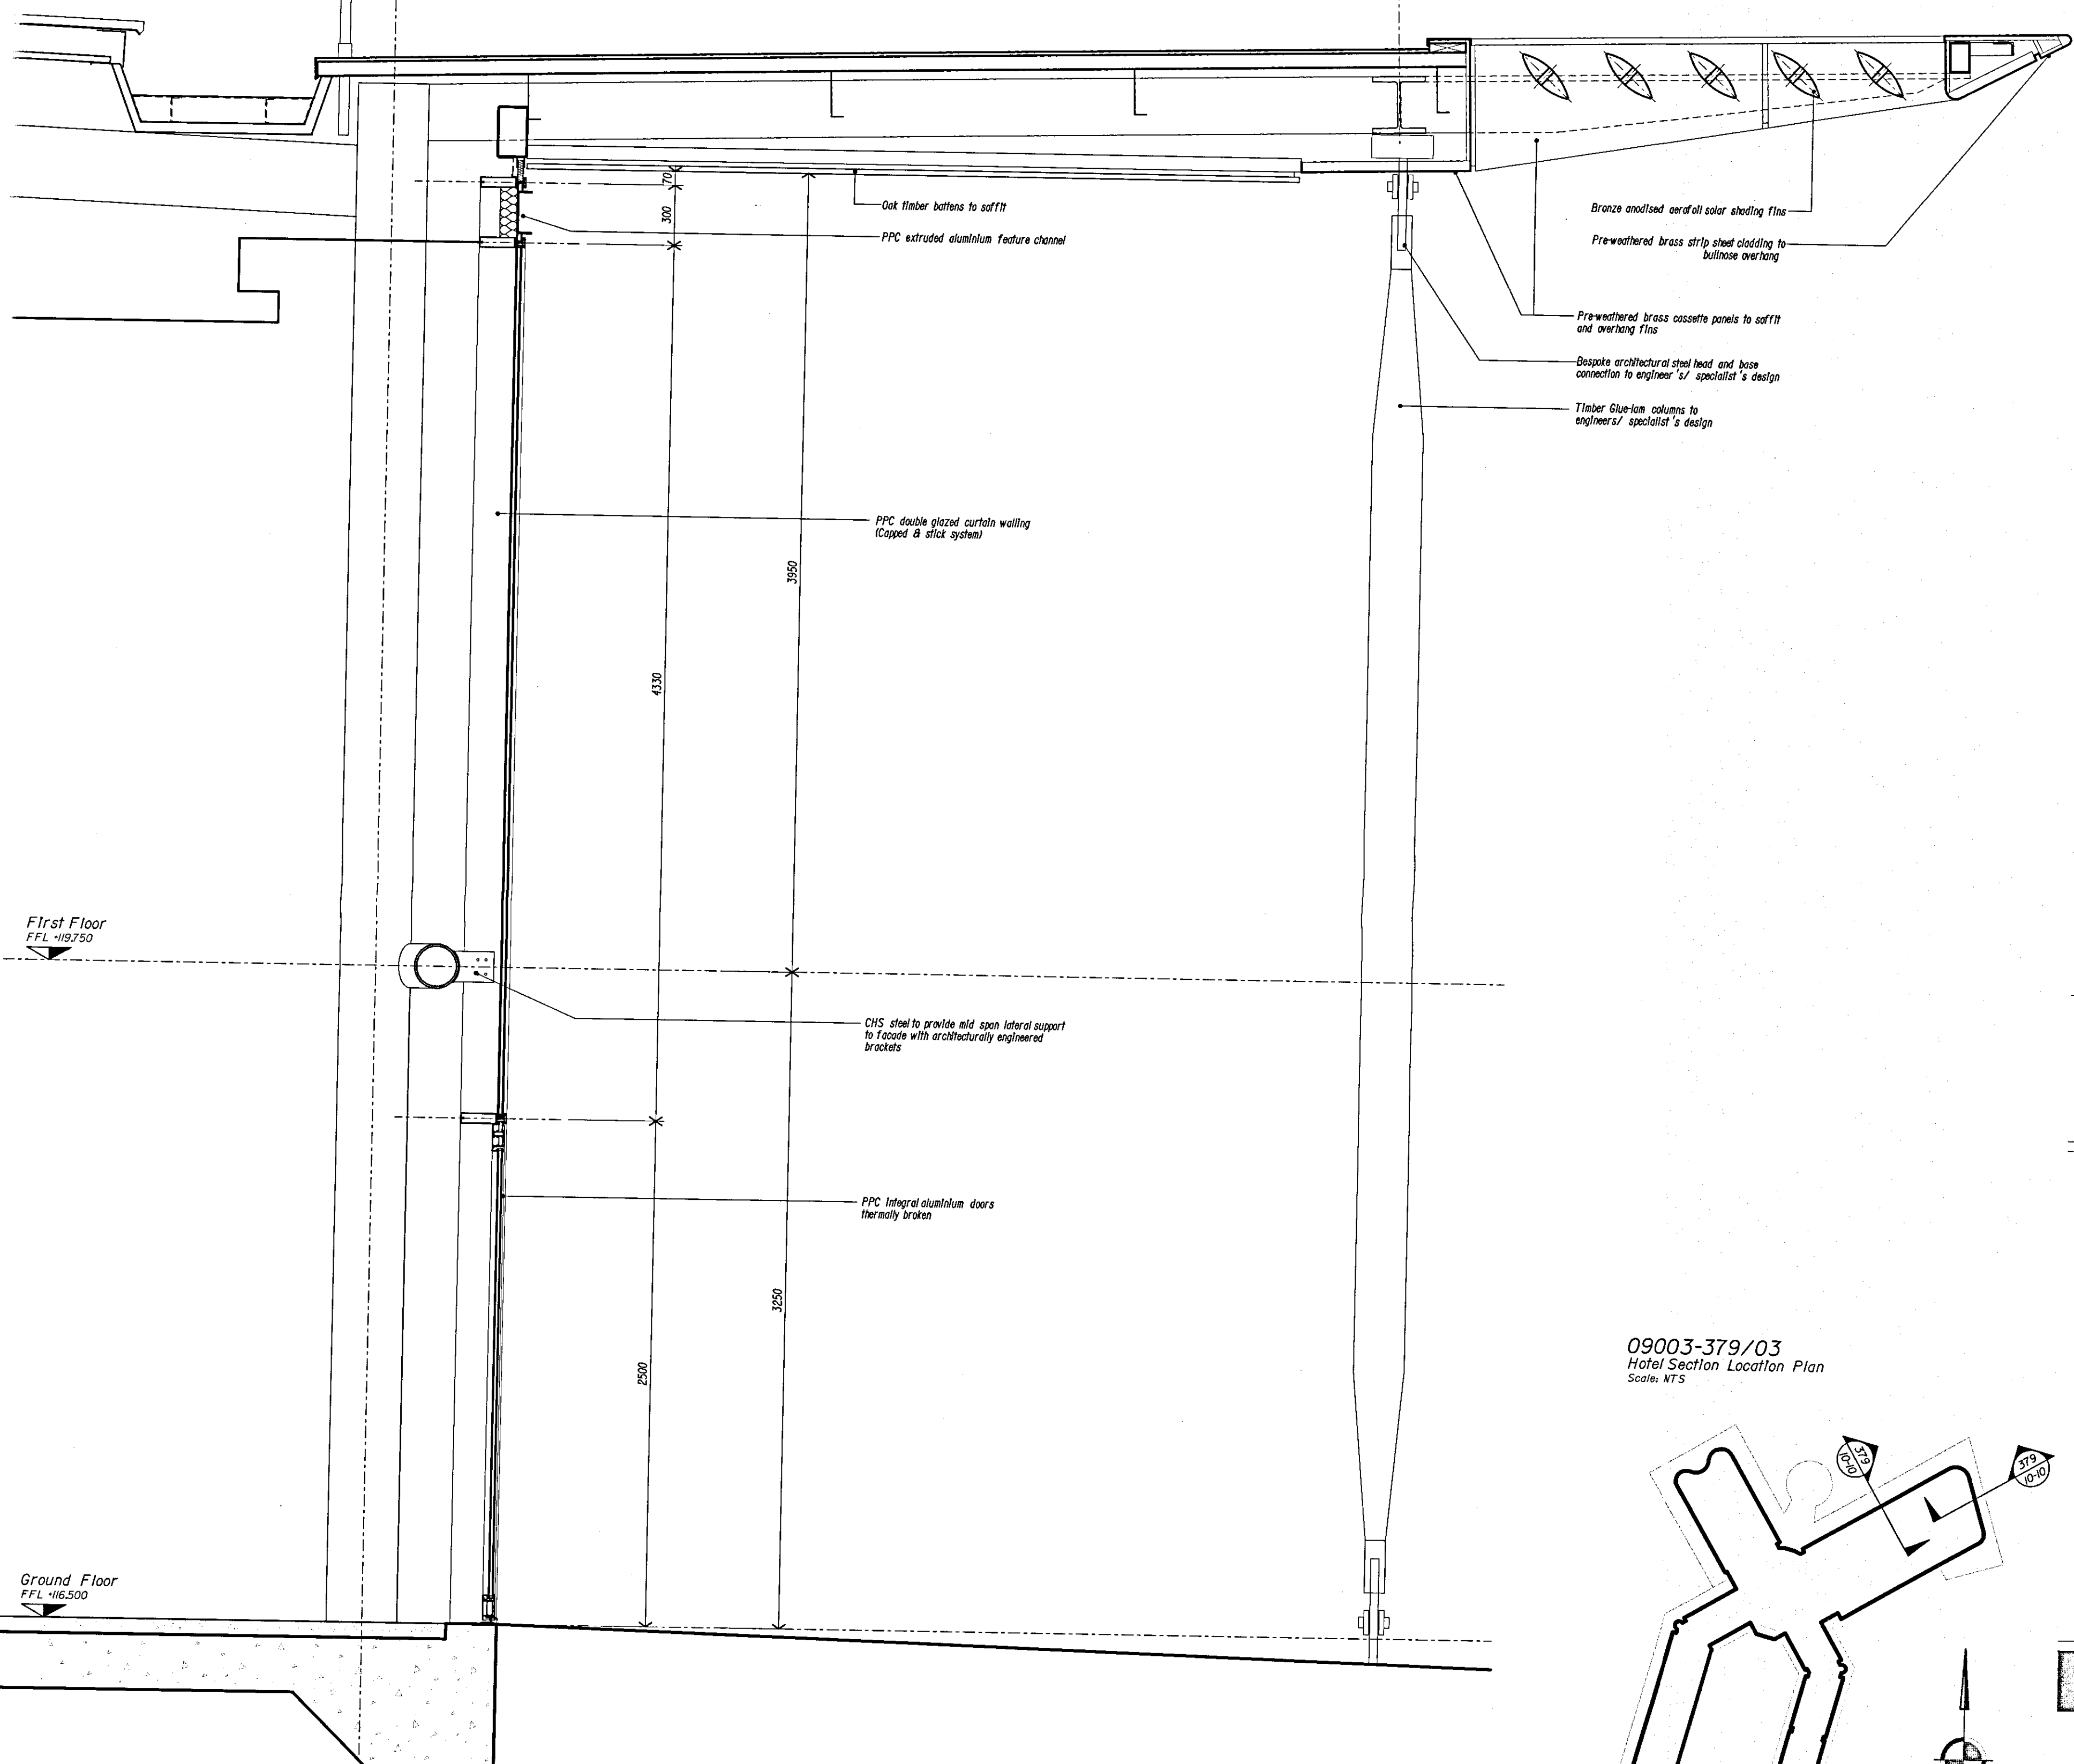

09003-379/03  
Hotel Section Location Plan  
Scale: NTS

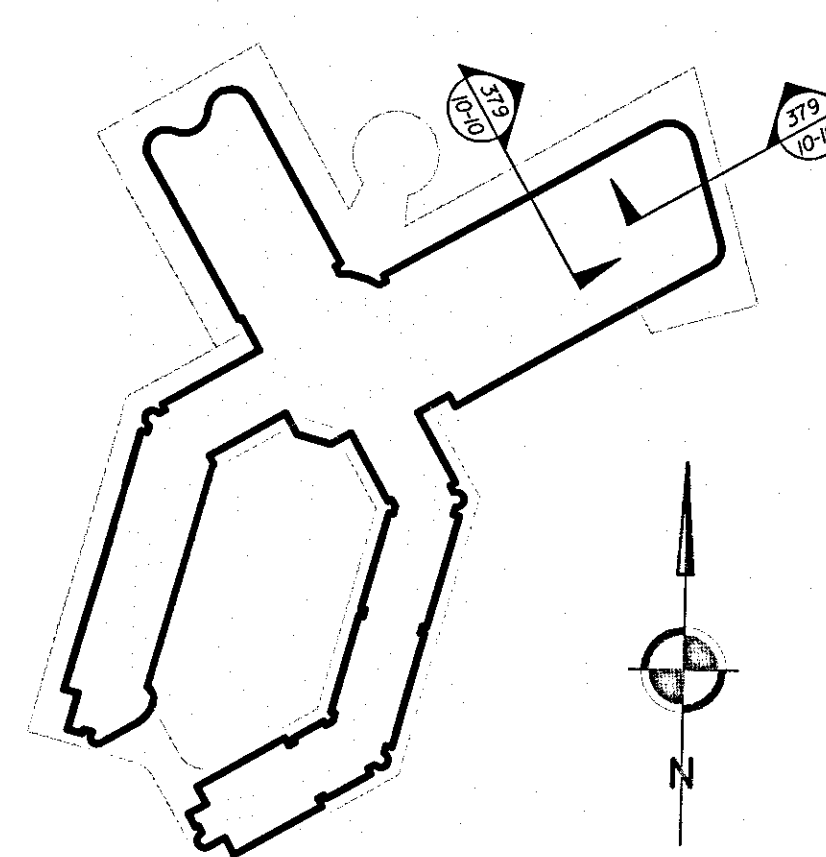

RECEIVED  
24 FEB 2010  
TIME: .....

p/10/00255  
redboxarchitecture

Red Box Architecture, St Nicholas Church, Newcastle upon Tyne, NE1 1RU  
t: +44 (0)191 245 7105, f: +44 (0)191 245 7111, mail@redboxdesign.com, www.redboxdesign.com  
Red Box Design Group Ltd trading as Red Box Architecture  
redboxdesign@group - redboxinteriors - redboxgallery

THE NATIONAL FOOTBALL CENTRE  
ST GEORGE'S PARK

PROPOSED HOTEL  
Section 10-10

See Dwg 09 003  
A1 PLANNING 379 A

A	ISSUED FOR PLANNING	2010.02.12	MC	SG
-	Draft Issue For Comments	2010.04.29	MC	SG
Rev	Notes	Date	By	Review

Notes  
1. To be read with CDM Risk Register  
2. Do not scale, check this is the latest version, if in doubt, ask see drawing issue log for issue history