



09003-373/01  
Hotel Section 4 - 4  
Scale: 1:20

09003-373/02  
Hotel Part Elevation (Facade Bay)  
Scale: 1:20

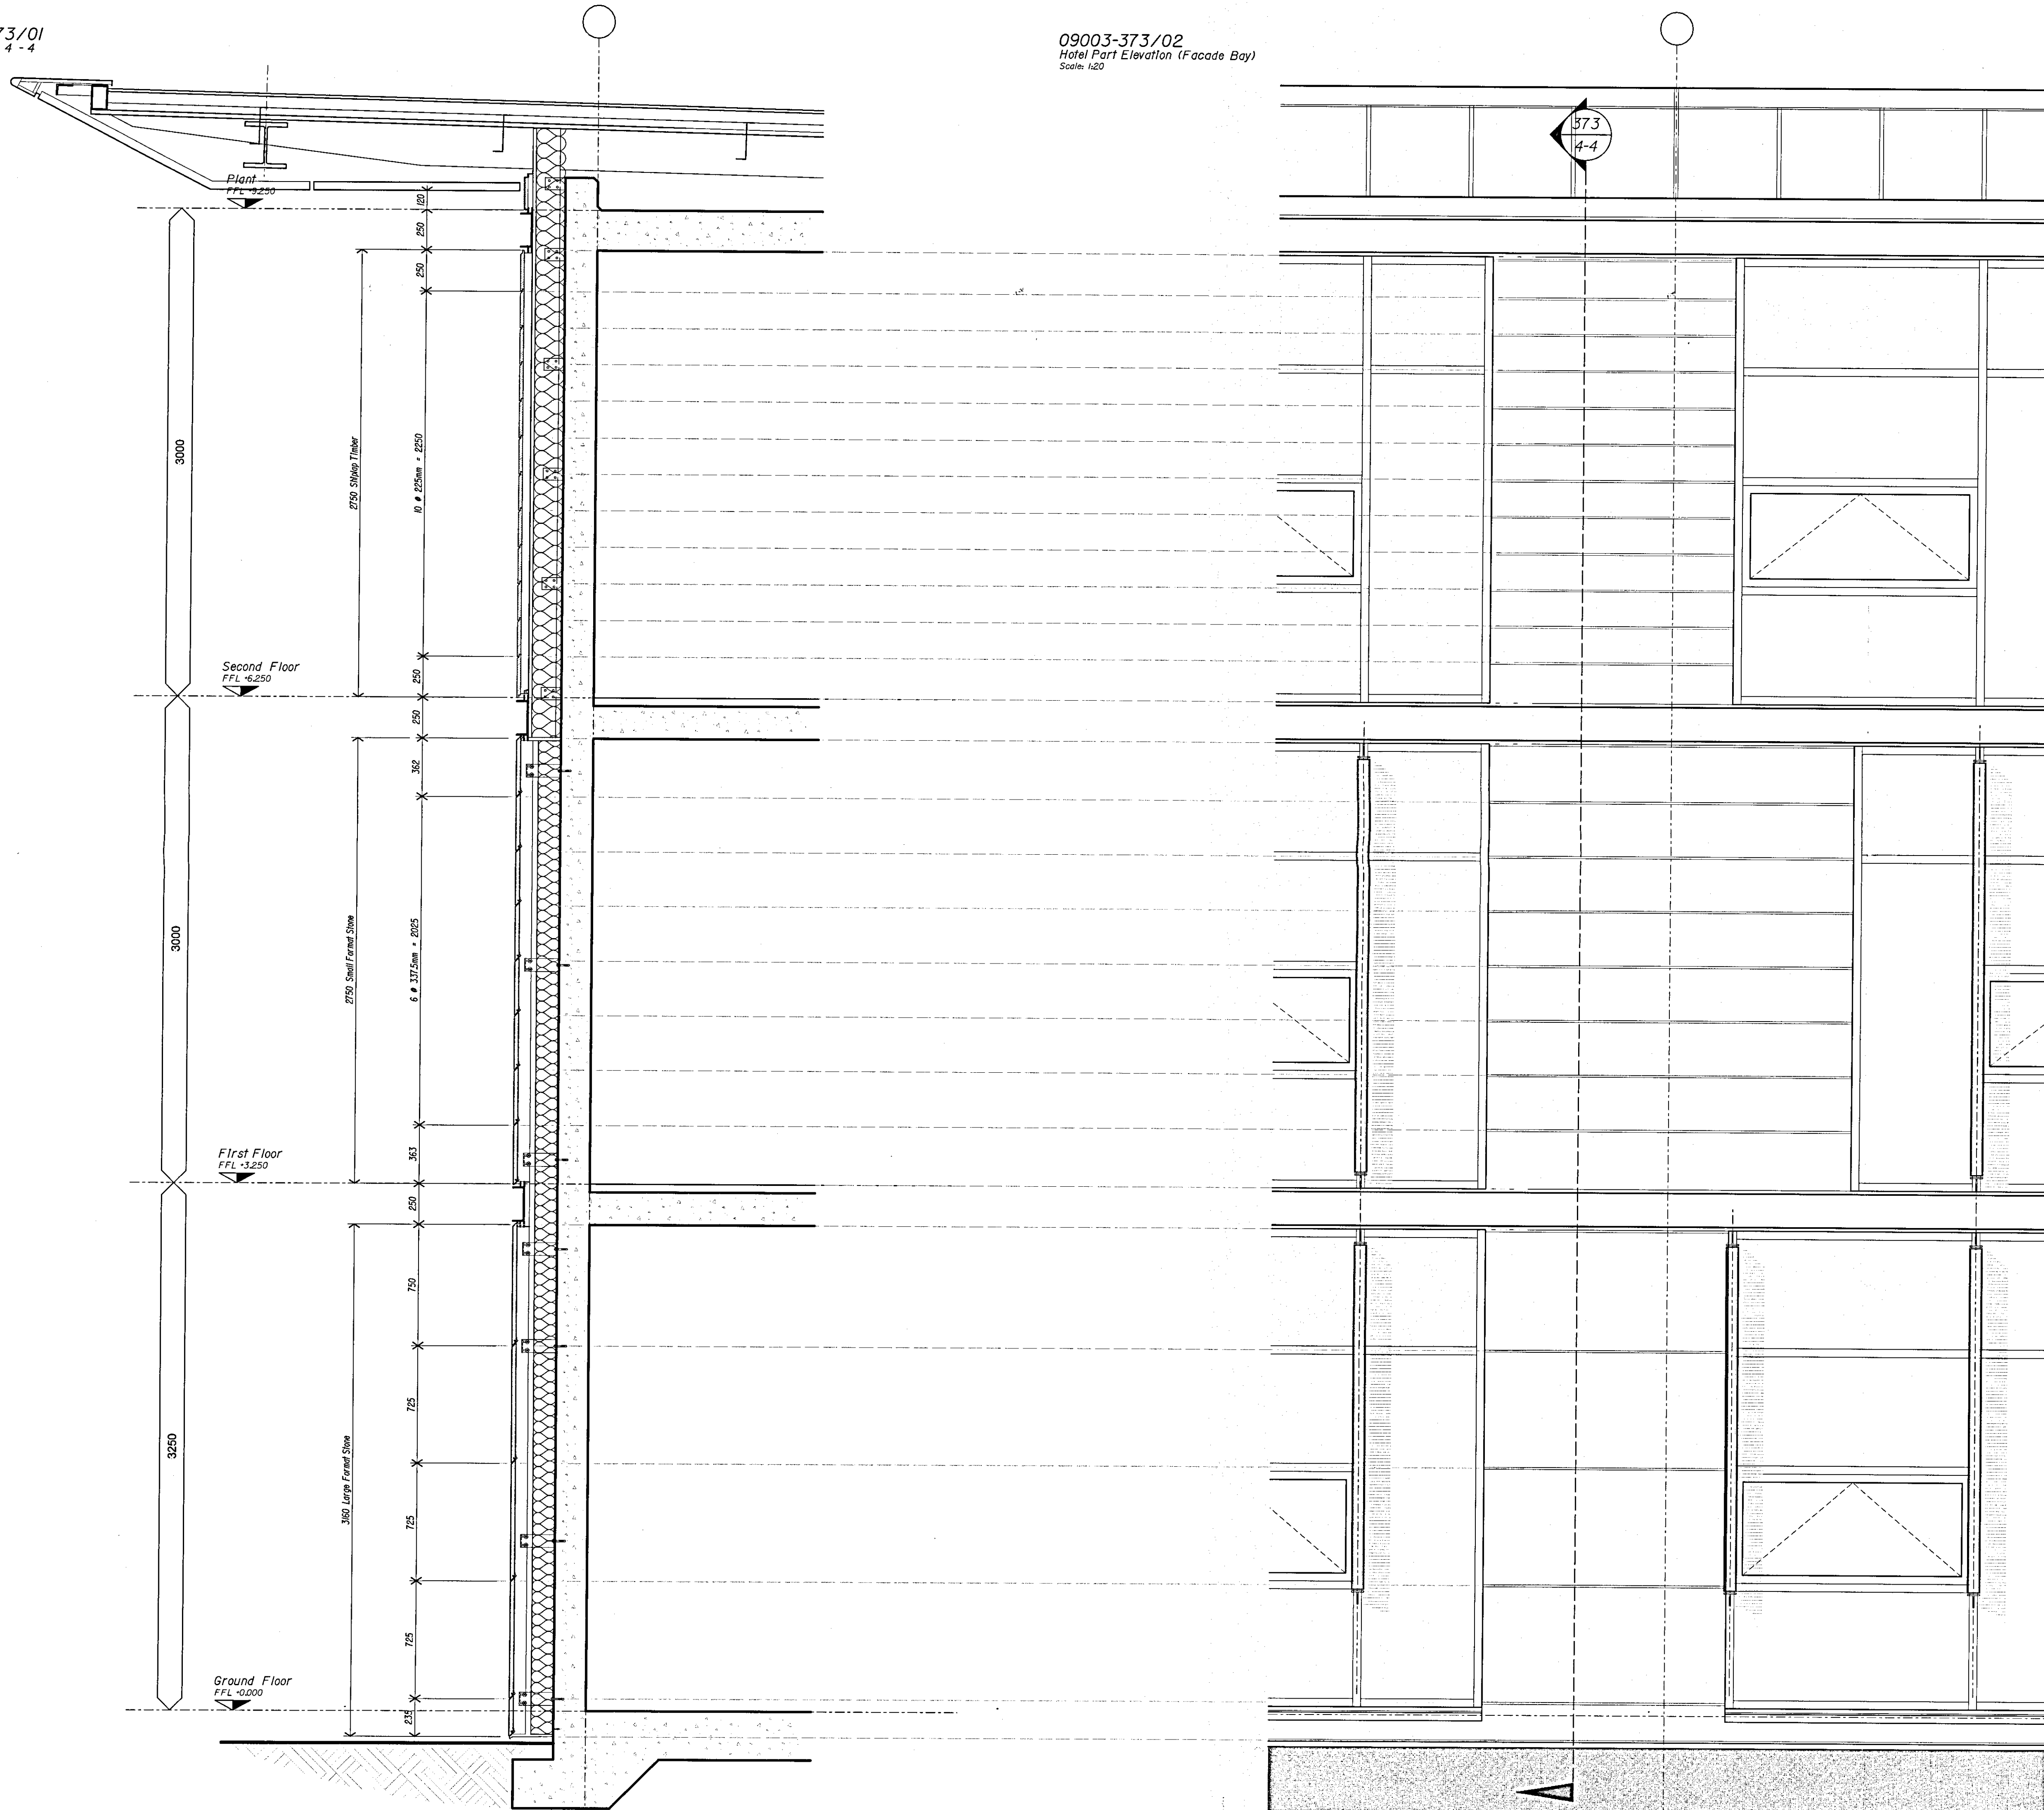

Notes  
1. To be read with CDM Risk Register  
2. Do not scale, check this is the latest version, if in doubt, ask see drawing issue log for issue history

09003-373/03  
Hotel Section Location Plan  
Scale: NTS

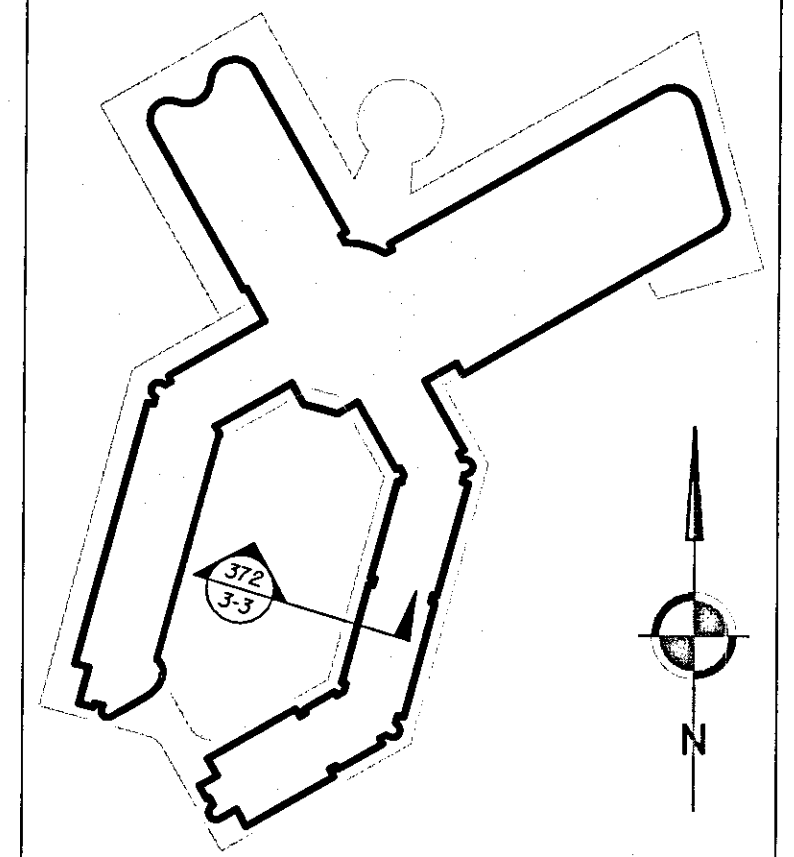

RECEIVED  
24 FEB 2010  
TIME: .....

P/10/00255

Rev	Notes	Date	By	Review
A	ISSUED FOR PLANNING	2010.02.12	MC	SG
-	Drawn Issue For Comments	2010.01.29	MC	SG

redboxarchitecture

Red Box Architecture, St Nicholas Church, Newcastle upon Tyne, NE1 1RJ  
E: +44 (0)191 246 7105, F: +44 (0)191 246 7111, mail@redboxdesign.com, www.redboxdesign.com  
Red Box Design Group Ltd trading as Red Box Architecture  
redboxdesigngroup | redboxinteriors | redboxgallery

THE NATIONAL FOOTBALL CENTRE  
ST GEORGE'S PARK

PROPOSED HOTEL  
Section 4-4

See Dwg	09 003	373	A
A1	PLANNING		