

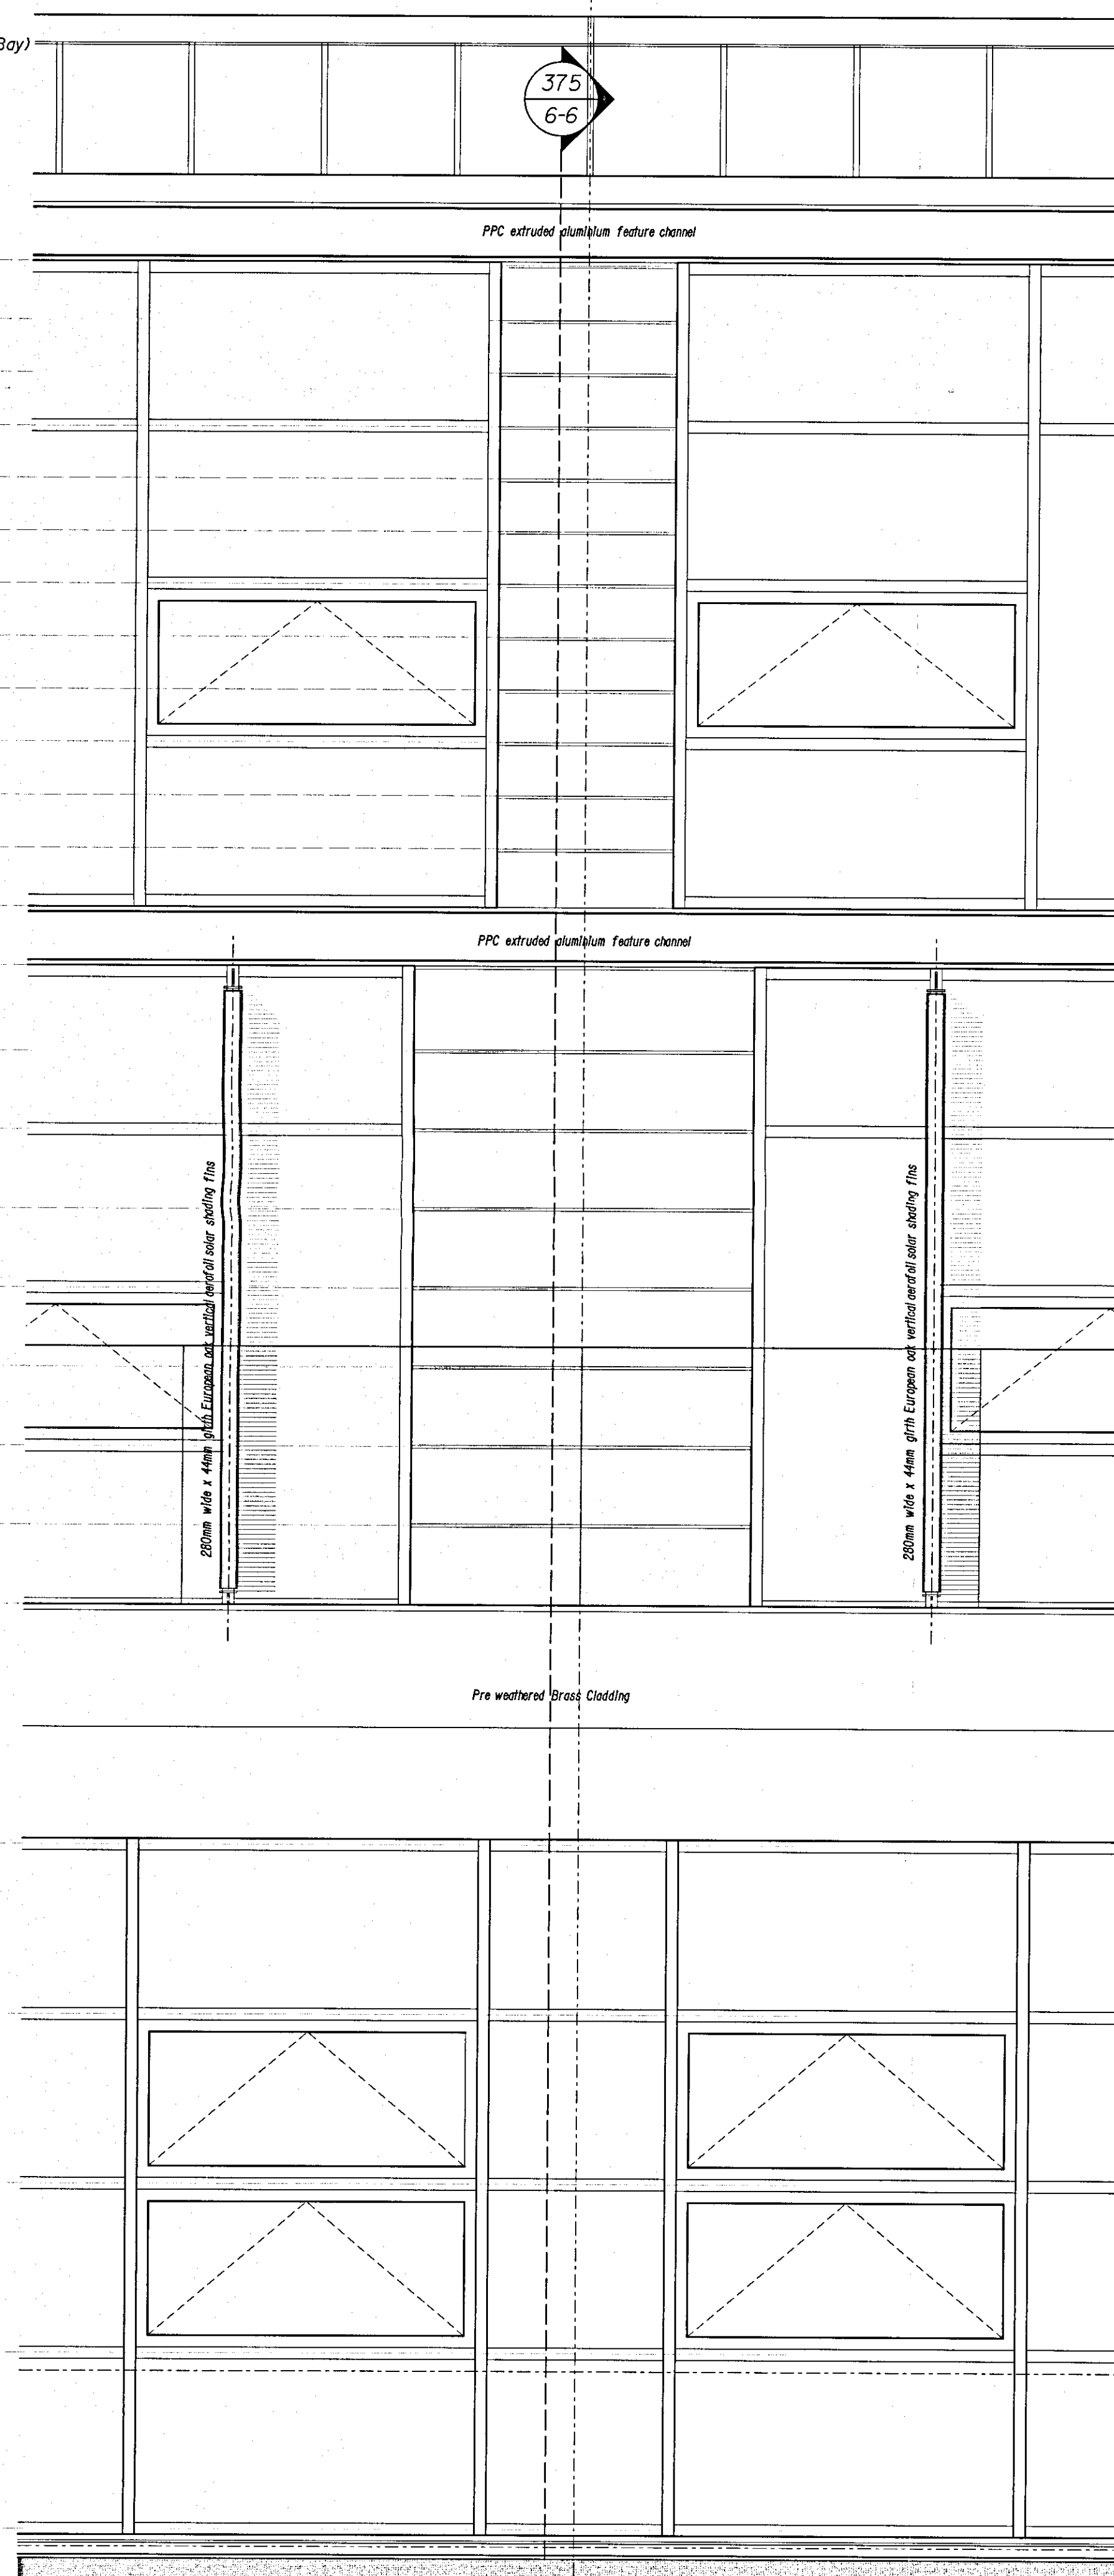


09003-375/01
Hotel Section 6 - 6
Scale: 1:20

09003-375/02
Hotel Part Elevation (Facade Bay)
Scale: 1:20

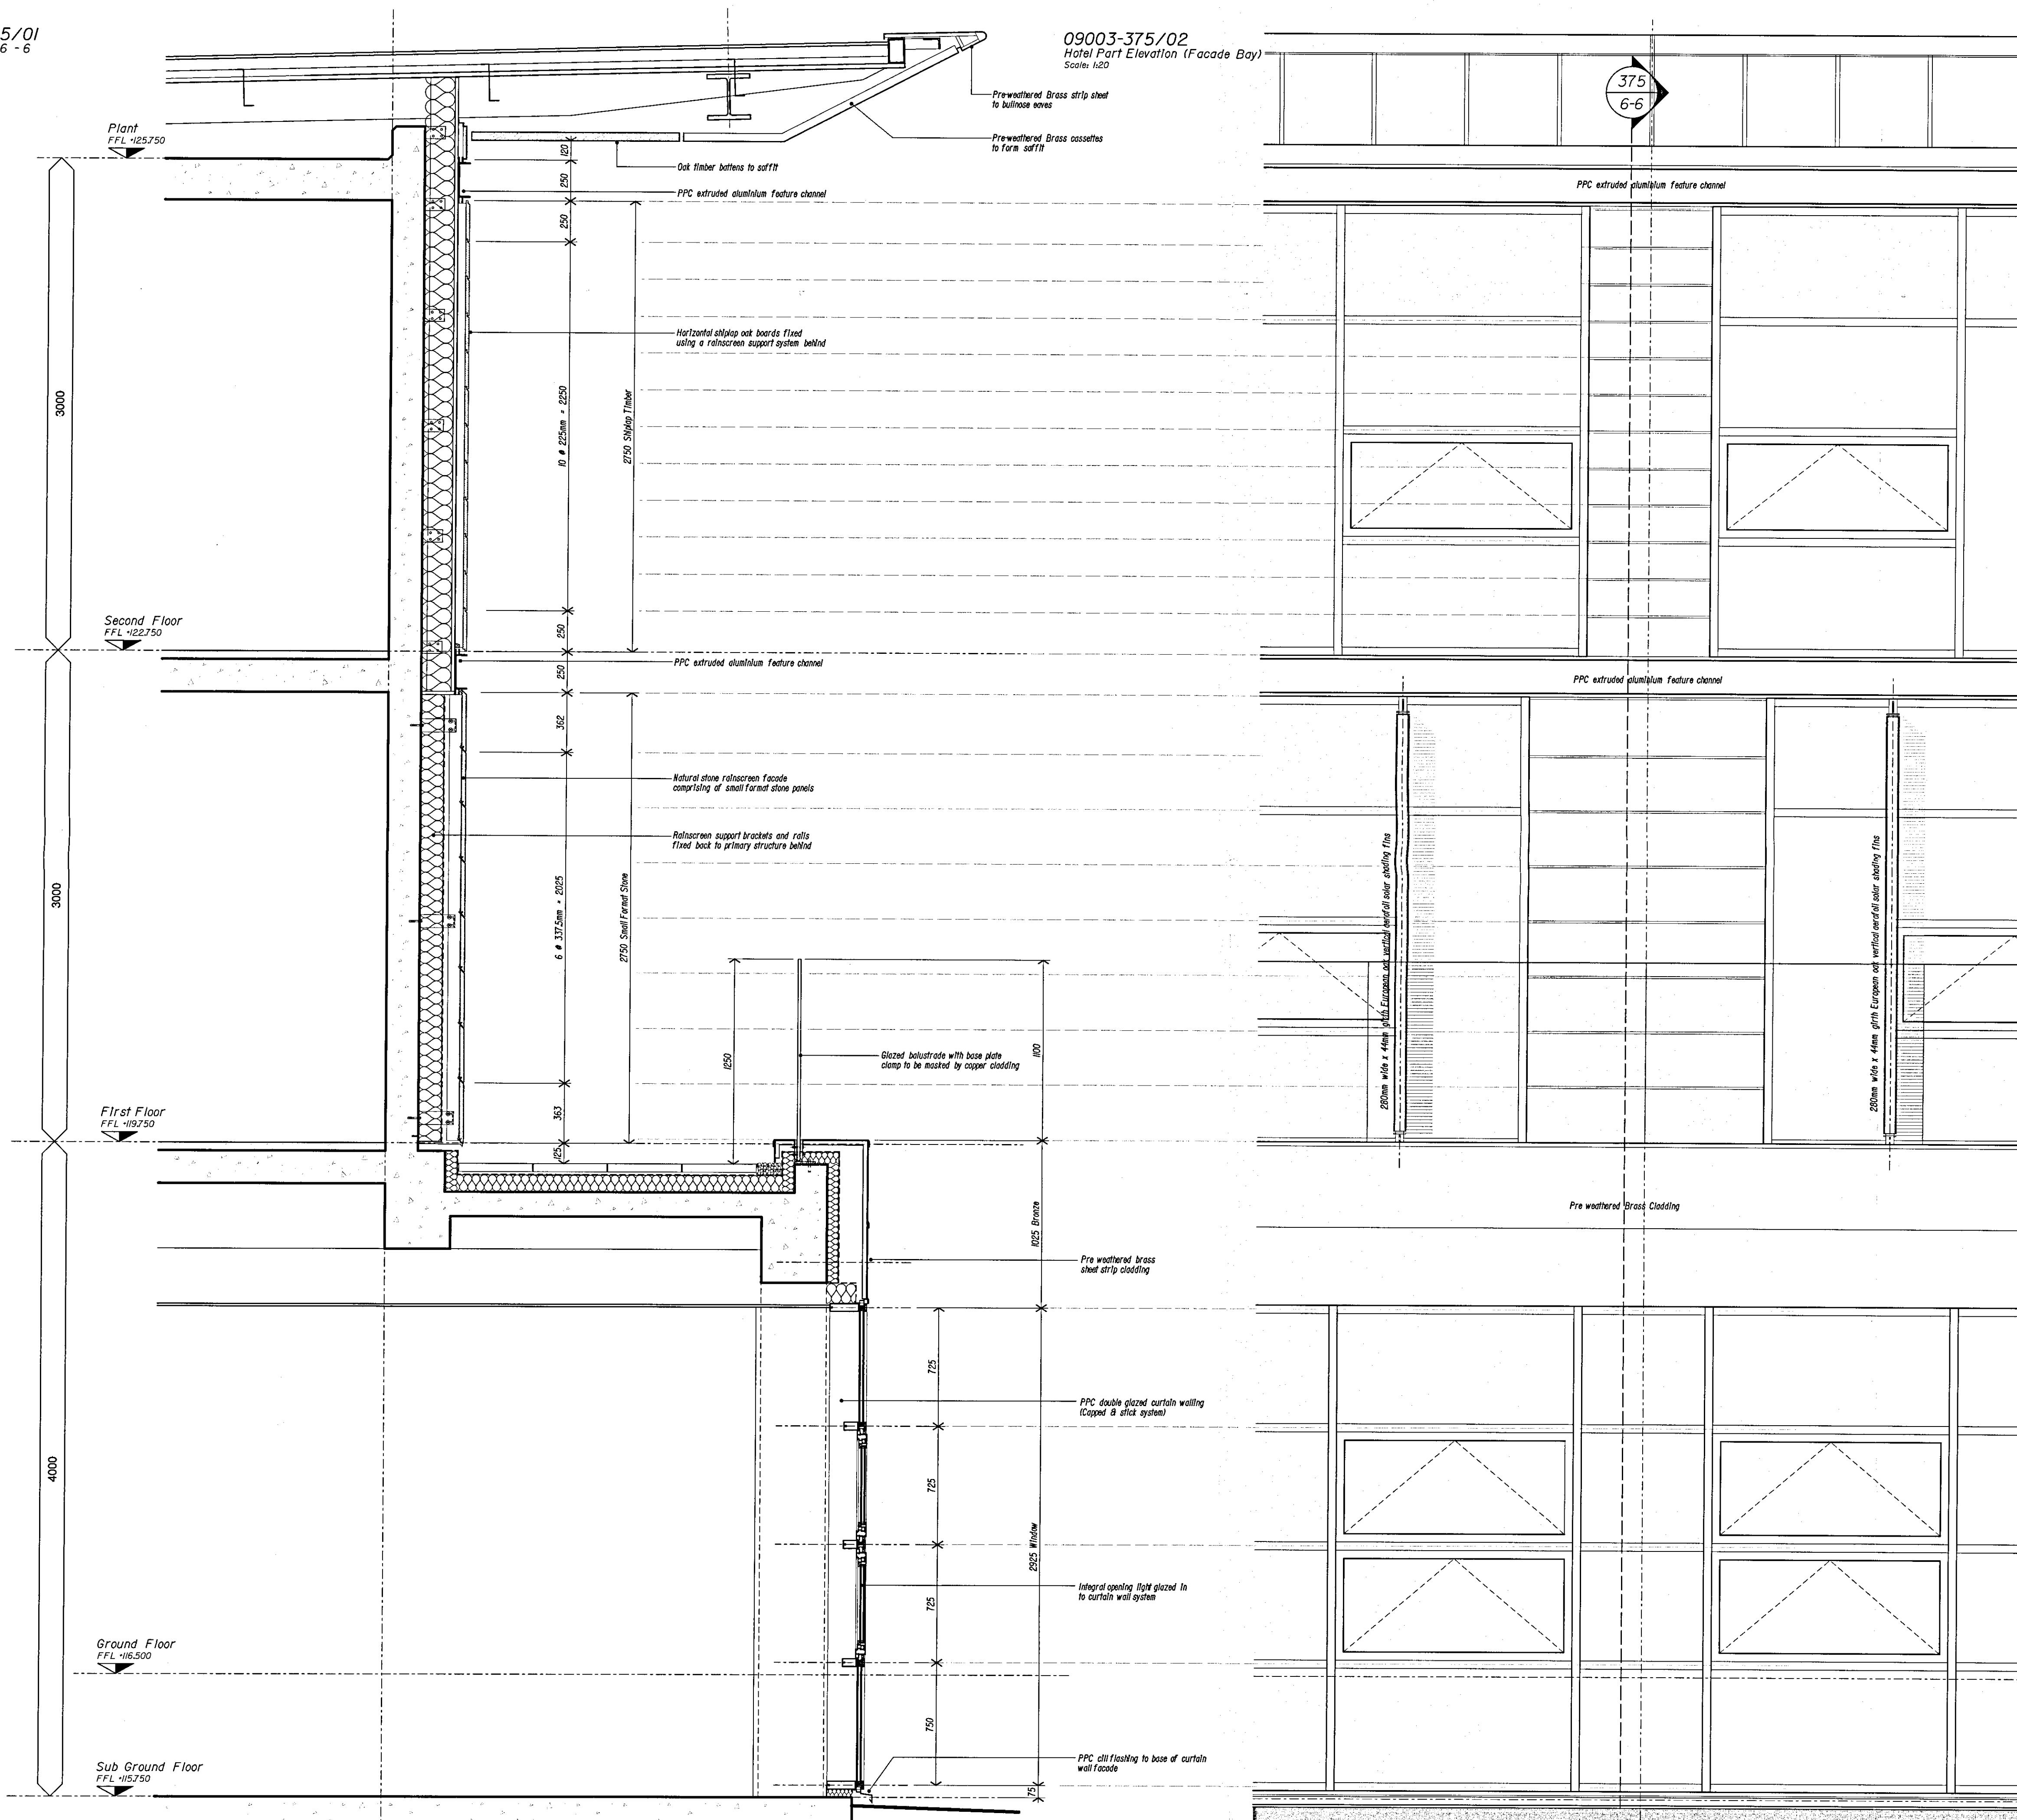

Notes:
1. To be read with CDM Risk Register
2. Do not scale, check this is the latest version, if in doubt, ask see drawing issue log for issue history

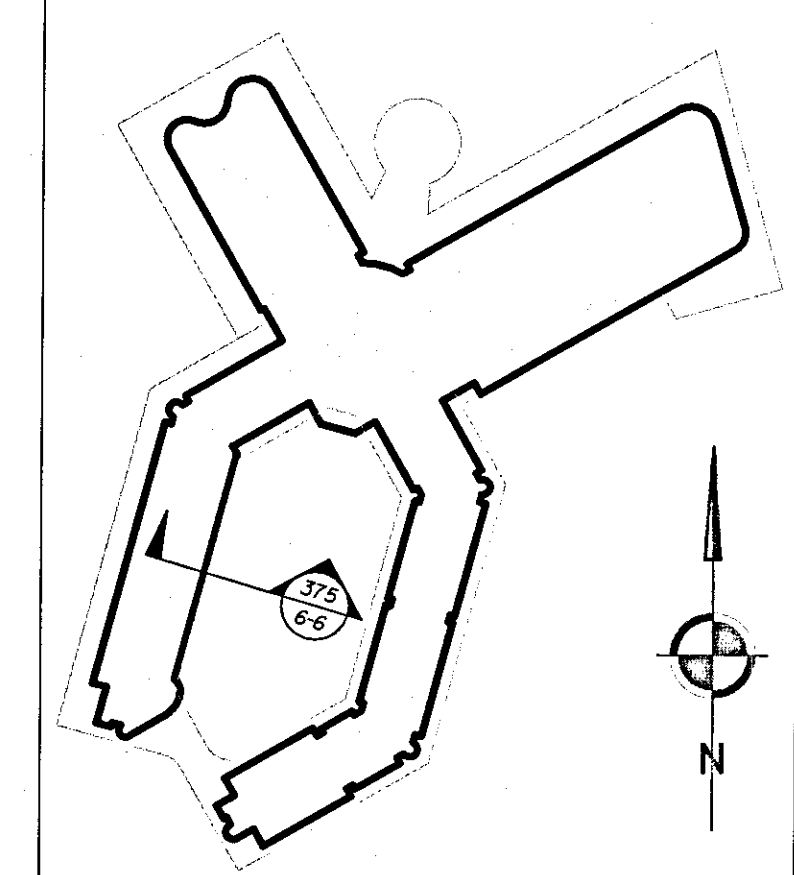

RECEIVED
2 4 FEB 2010
TIME:

P/10/00255

A	ISSUED FOR PLANNING	2010.02.12	MC	SG
-	Draft Issue For Comments	2010.01.29	MC	SG
Rev	Issues	DOB	By	Review

redboxarchitecture
Red Box Architecture, St Nicholas Church, Newcastle upon Tyne, NE1 1RZ
t: +44 (0)191 245 7100, f: +44 (0)191 245 7111, mail@redboxdesign.com, www.redboxdesign.com
Red Box Design Group Ltd trading as Red Box Architecture
redboxdesigngroup - redboxinteriors - redboxgallery

THE NATIONAL FOOTBALL CENTRE ST GEORGE'S PARK			
PROPOSED HOTEL Section 6-6			
See Dwg	09 003	375	A
A1	PLANNING		

copyright © Red Box Design Group Ltd 2010