
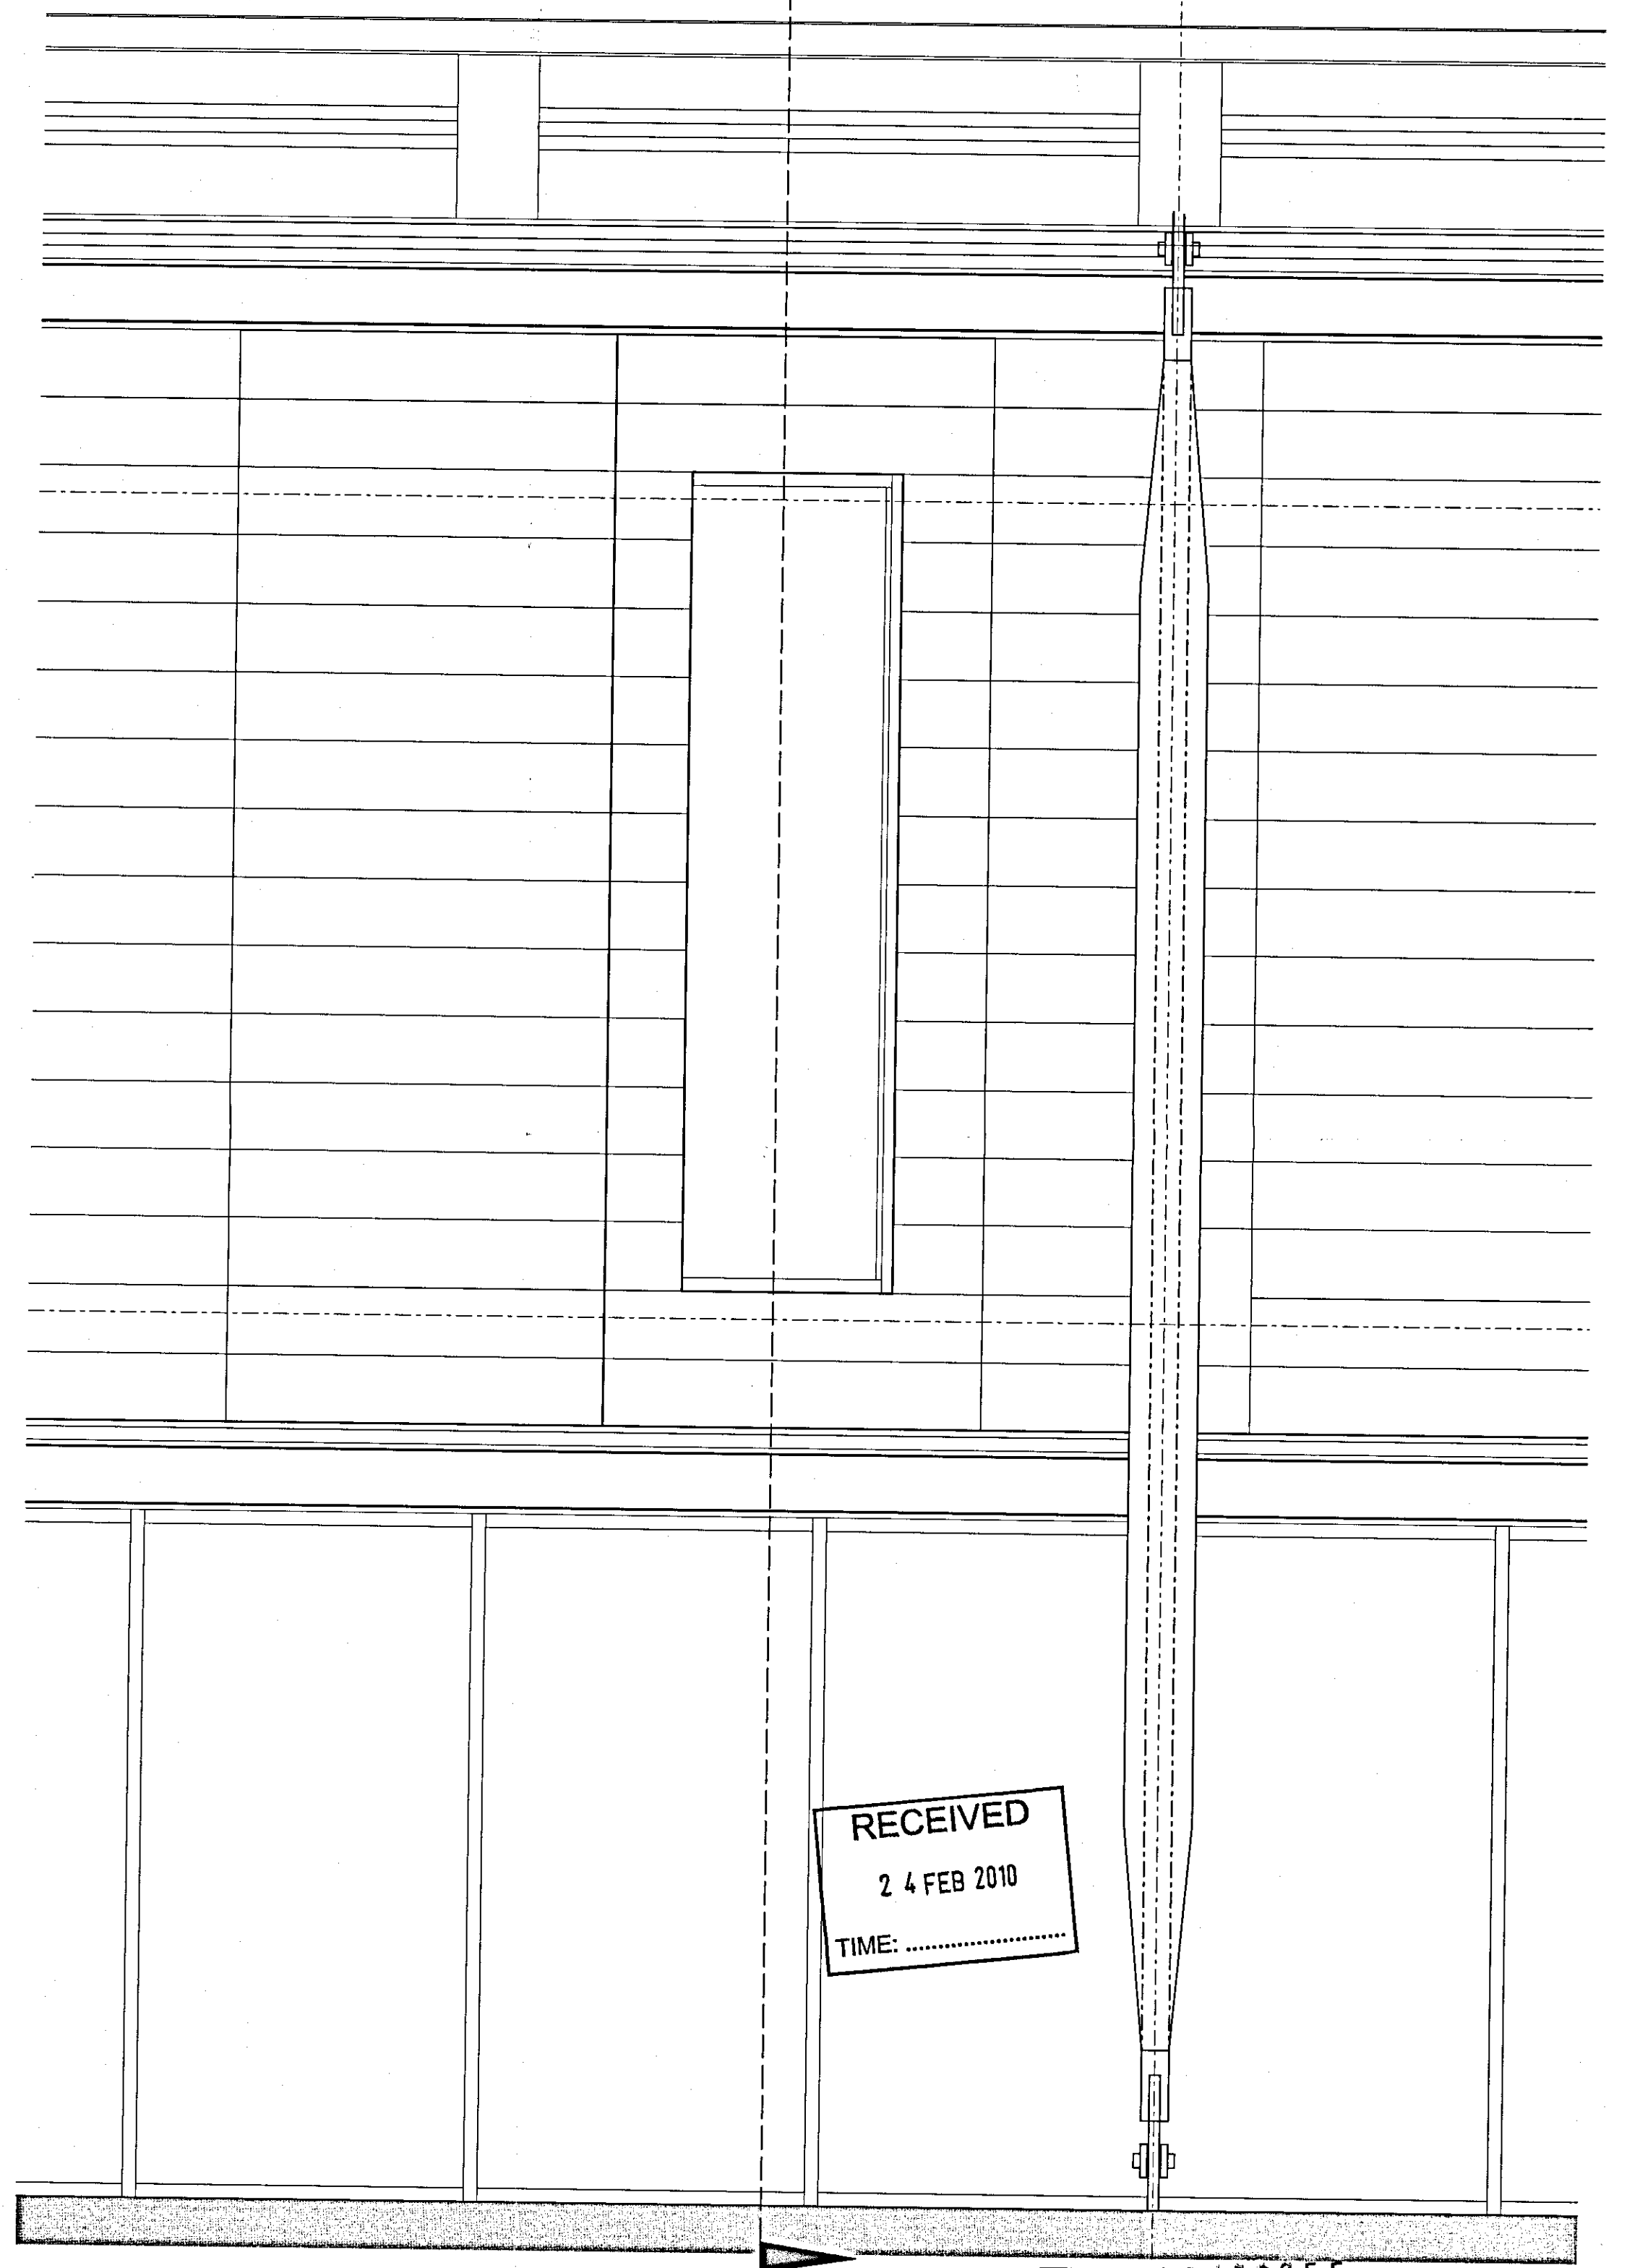



09003-378/01
Hotel Section 9 - 9
Scale: 1:20

09003-378/02
Hotel Part Elevation
Scale: 1:20

378
9-9

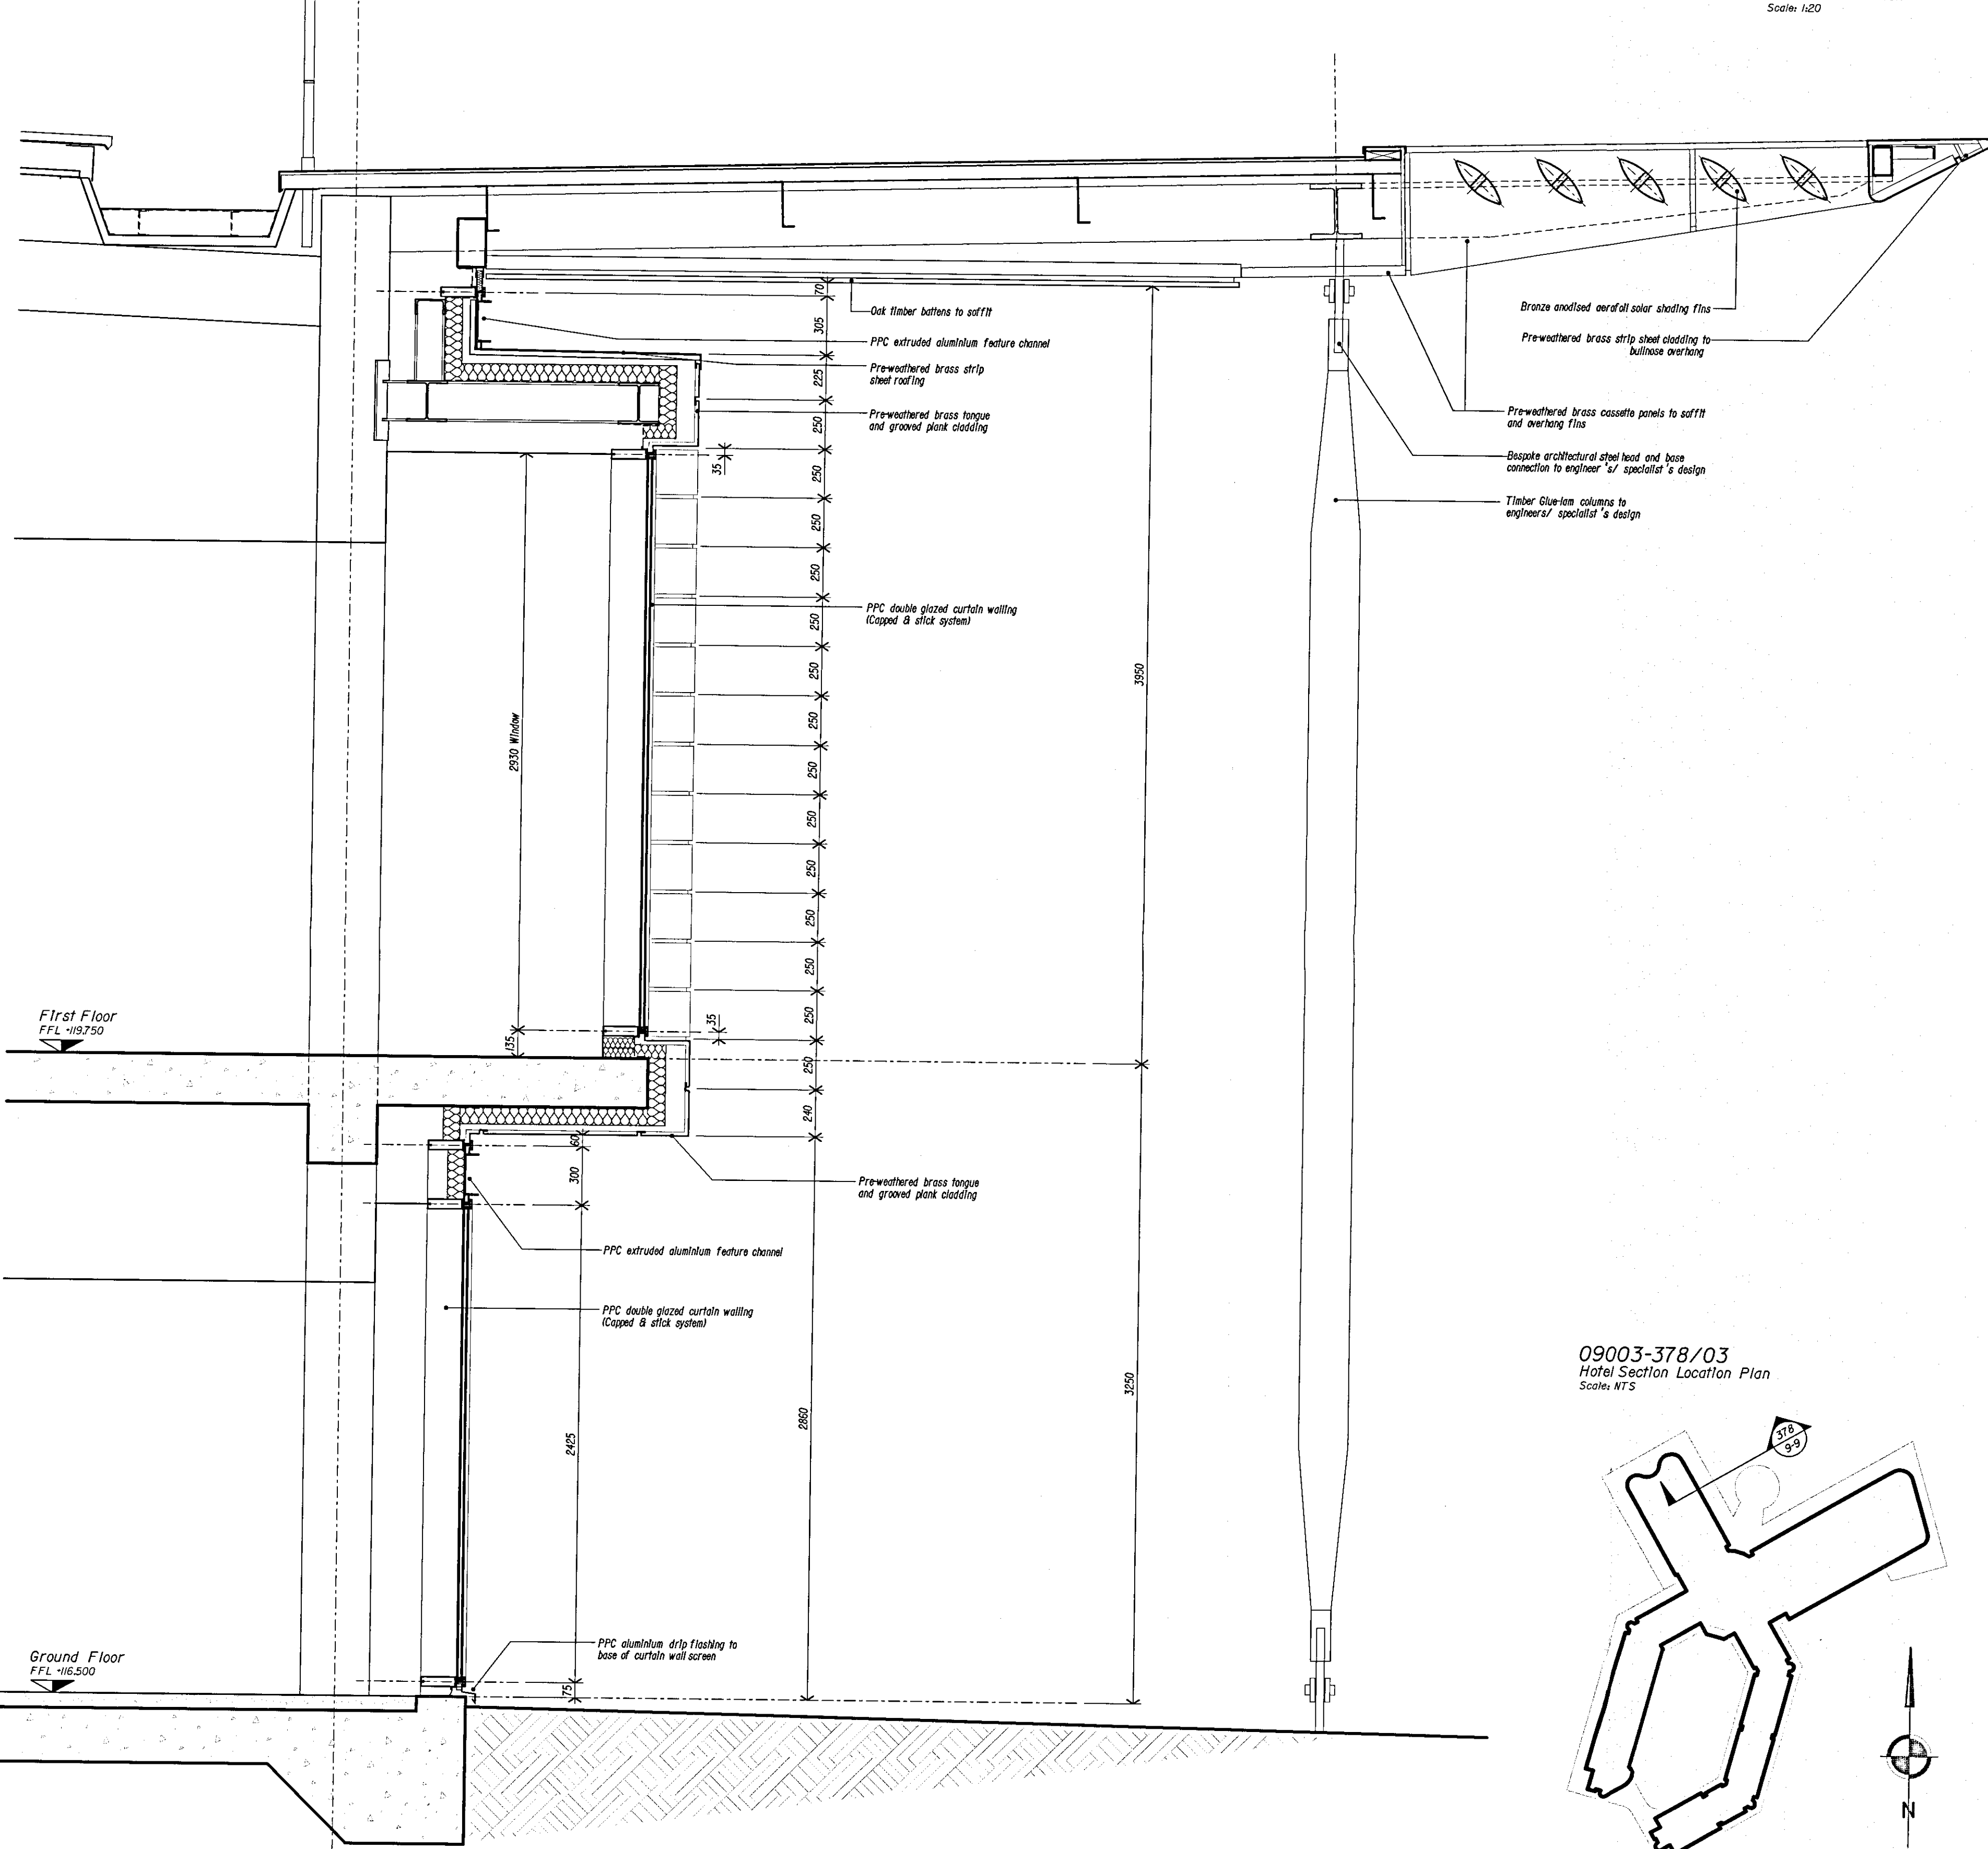

09003-378/03
Hotel Section Location Plan
Scale: 1:5

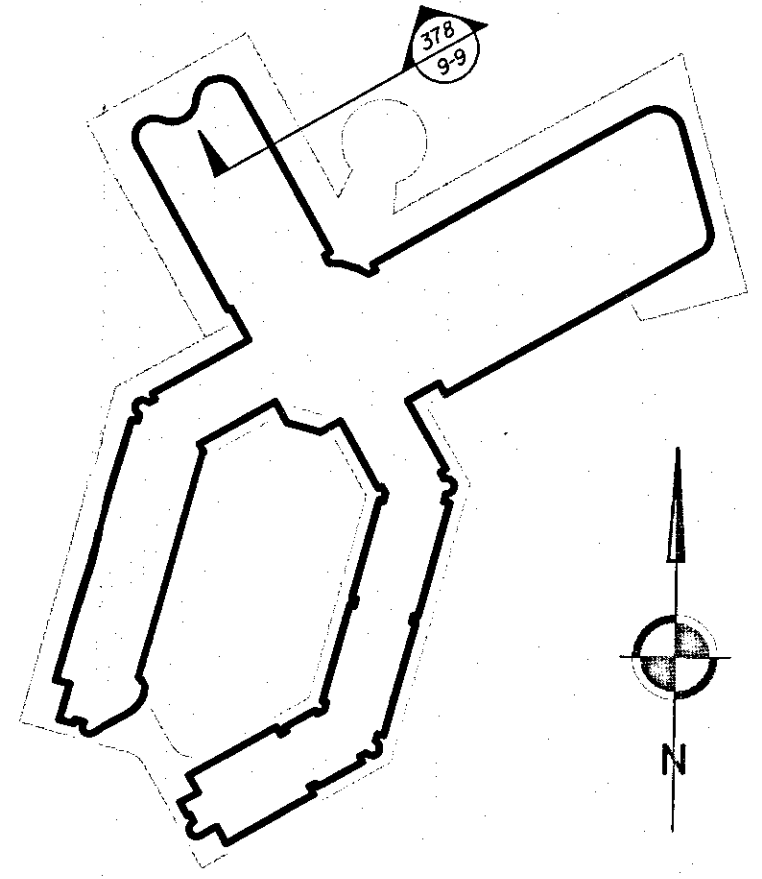

RECEIVED
24 FEB 2010
TIME:

P/10/00255
redboxarchitecture

Red Box Architecture, St Nicholas Church, Newcastle upon Tyne, NE1 1RJ
T: +44 (0)191 245 7105, F: +44 (0)191 245 7111, mail@redboxdesign.com, www.redboxdesign.com
Red Box Design Group Ltd trading as Red Box Architecture
redboxdesigngroup : redboxinteriors : redboxgallery

THE NATIONAL FOOTBALL CENTRE
ST GEORGE'S PARK

PROPOSED HOTEL
Section 9-9

See Dwg 09 003 378 A
A1 PLANNING

Rev	Notes	Date	By	Review
A	ISSUED FOR PLANNING - Draft Issue For Comments	2010.02.12	MC	SG
		2010.01.29	MC	SG

Notes
1. To be read with CDM Risk Register
2. Do not scale, check this is the latest version, if in doubt, ask see drawing issue log for issue history