



Refer to drawing L3125/010

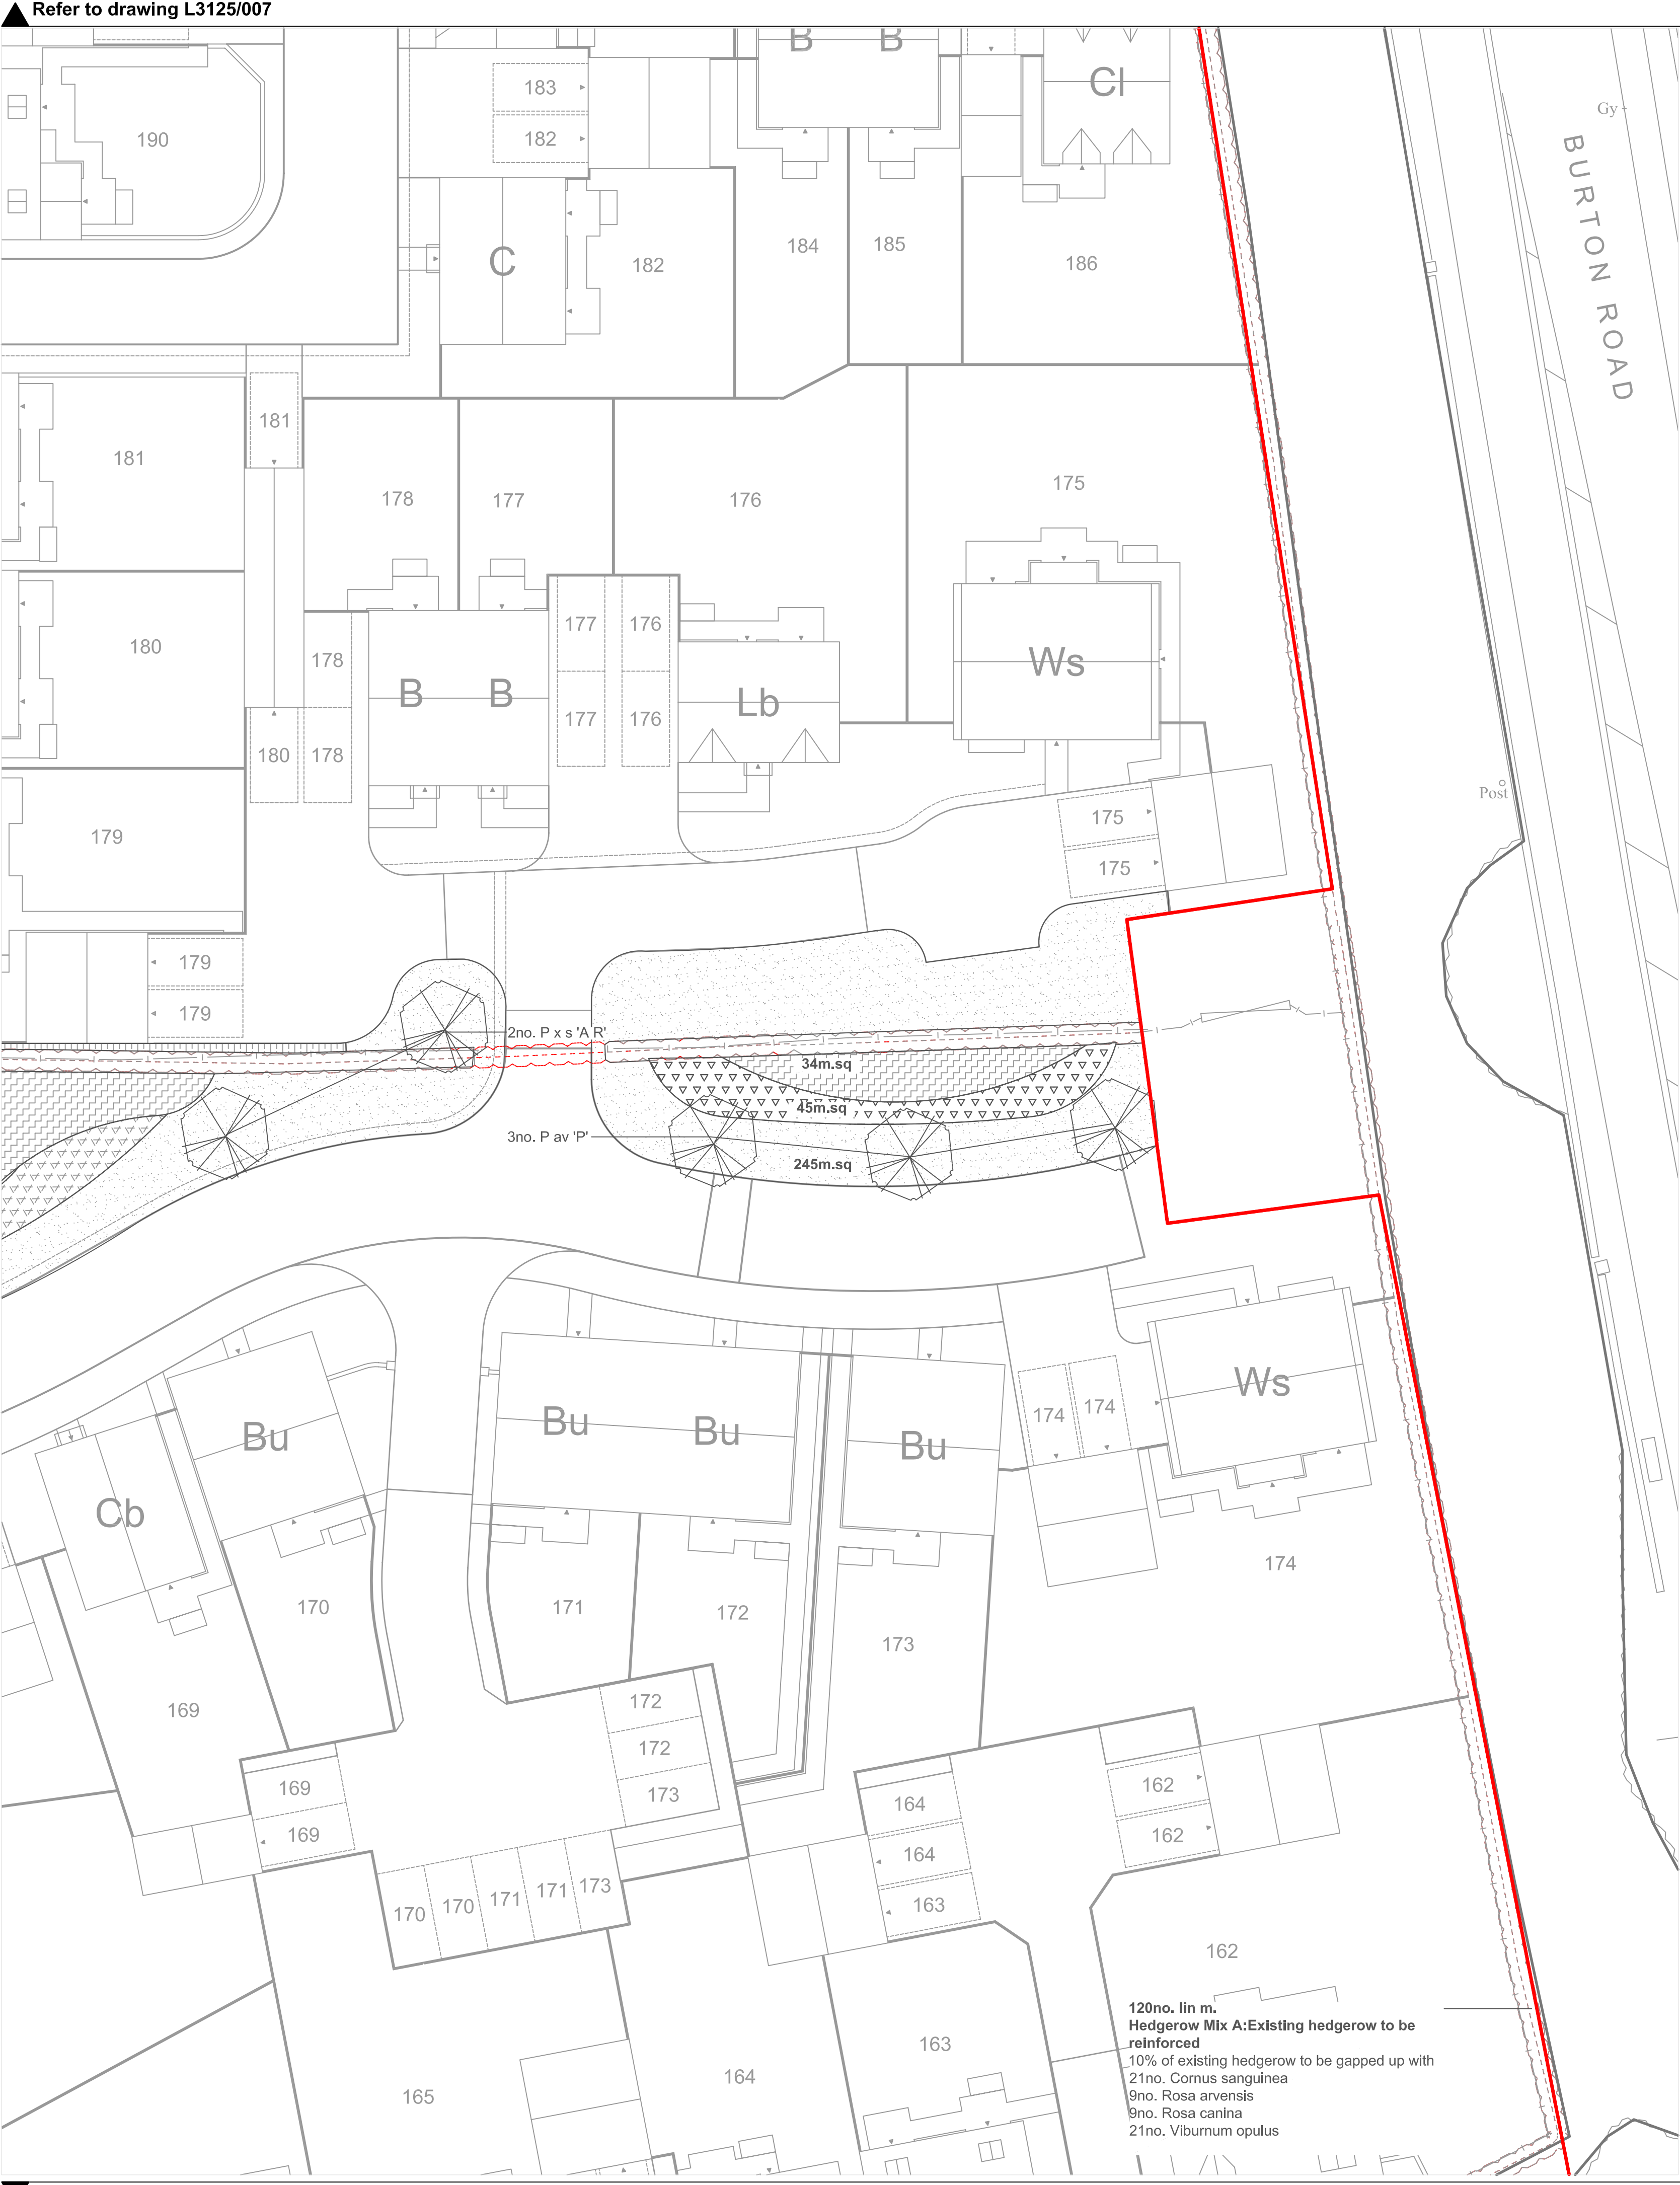

Refer to drawing L3125/007


NOTES:
For Plant Schedule, refer to drawing L3125 / 005.
For Tree Schedule, refer to drawing L3125 / 001.
For Maintenance Schedule, refer to drawing L3125 / 006.
For Planting Specification notes, refer to drawing L3125 / 001.

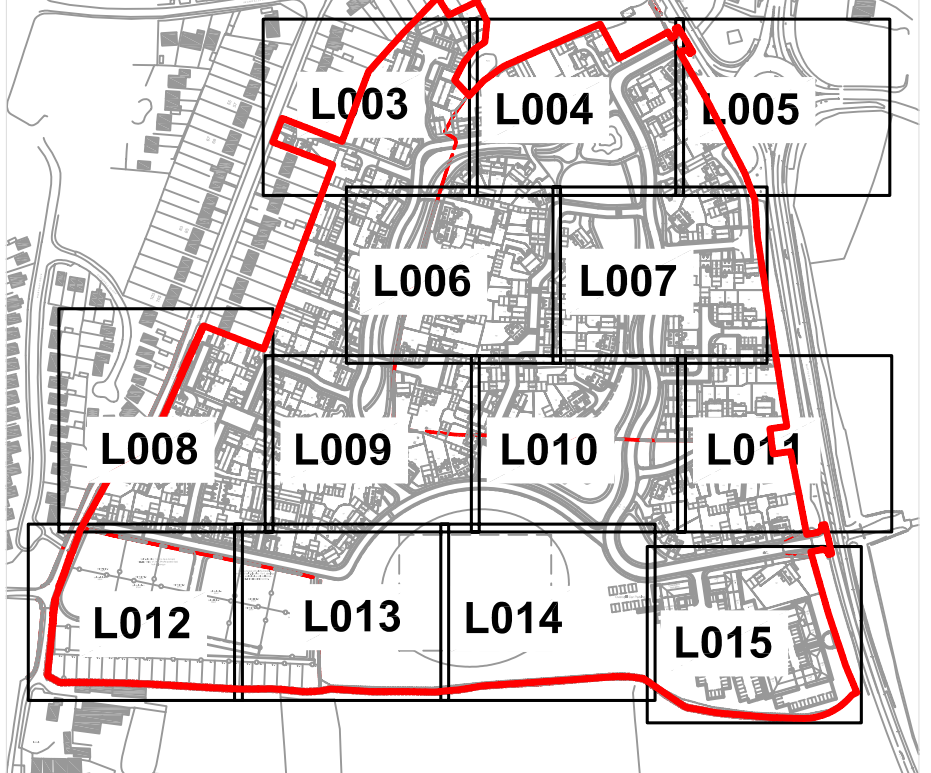

Sheet Layout Areas
NTS

- HEDGES:**
HEDGEROW MIX B: Native Hedgerow mix
Refer to plant schedule for species and density
- HEDGEROW MIX C: Edible Hedgerow mix**
Refer to plant schedule for species and density
- Existing Hedgerow: Gap up planting**
Gaps to be filled in with sections of translocated hedge allocated for removal.
- Hedgerow trees**
- SHRUBS:**
Shrub mix - front of bed
Refer to plant schedule for species and density
- Shrub mix - back of bed**
Refer to plant schedule for species and density
- Shrub mix - Specimens**
Refer to plant schedule for species and density
- Low Naturalistic Groundcover mix**
Refer to plant schedule for species and density
- GRASS / MEADOW**
Meadow mix A
Sunny aspect. e.g. British Seed Houses RE1 or similar, sown at 1g/m2
- Meadow Mix B**
Wetland mix to Swale area. - e.g. British Seed Houses RE 3 or similar, sown at 5g/m2
- Meadow Mix C**
To base of existing southern hedgerow e.g. British Seed Houses WF 10 or similar, sown at 1g/m2
- Bulb Planting**
Refer to plant schedule for species and density
- Amenity Grass - General Areas**
Low maintenance mix
- Amenity Grass - Sports standard**
e.g. British Seed Houses mix 'A9 (General Outfield)' or equal approved.
- Amenity Grass - General Areas**
Low maintenance mix
To be maintained to allow grass to grow longer
- EXISTING VEGETATION**
Existing Tree
to be retained
- Existing tree**
to be removed. **P-2011-00546**
- Existing hedgerow**
to be retained **Received 19/05/11**
- Existing hedgerow**
to be removed

Rev	Date	Initials	Revision
A	06.04.11	I.N.B.	PRELIMINARY ISSUE

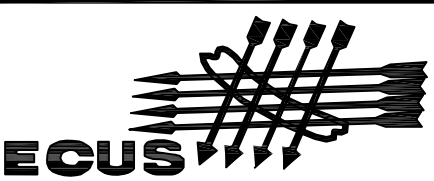

Brook Holt
3 Blackburn Road
Sheffield S61 2DW
Tel. (0114) 2669292
Fax. (0114) 2667707
www.ecusltd.co.uk

Job
TUTBURY LANDSCAPE PROPOSALS

Title
**Detail Planting Plan
- Sheet 9 of 13**

Drawn by
INB

Date
22.03.2011

Scale
1:200@A1

Drg. no.
L3125/011

Refer to drawing L3125/015