

Trim to this line for A1

J:\Highways\Major Projects\Powerhouse Central\Drawings\HWRC\CDW8936-R00-07.dwg, 05/02/2015 13:43:04, MEBF  
File Name: J:\Highways\Major Projects\Powerhouse Central\Drawings\HWRC\CDW8936-R00-07.dwg, 05/02/2015 13:43:04, MEBF  
Layout Name: A1-500


Revision  
Drawing No. CDW8936/R00/07

© Crown copyright and database rights 2014 Ordnance Survey 100019422  
You are not permitted to copy, sub-license, distribute or sell any of this data to third parties in any form.  
Produced by Staffordshire County Council, 2014.

P/2015/00875  
Received 10/06/15

A1

Plan  
Scale 1:500

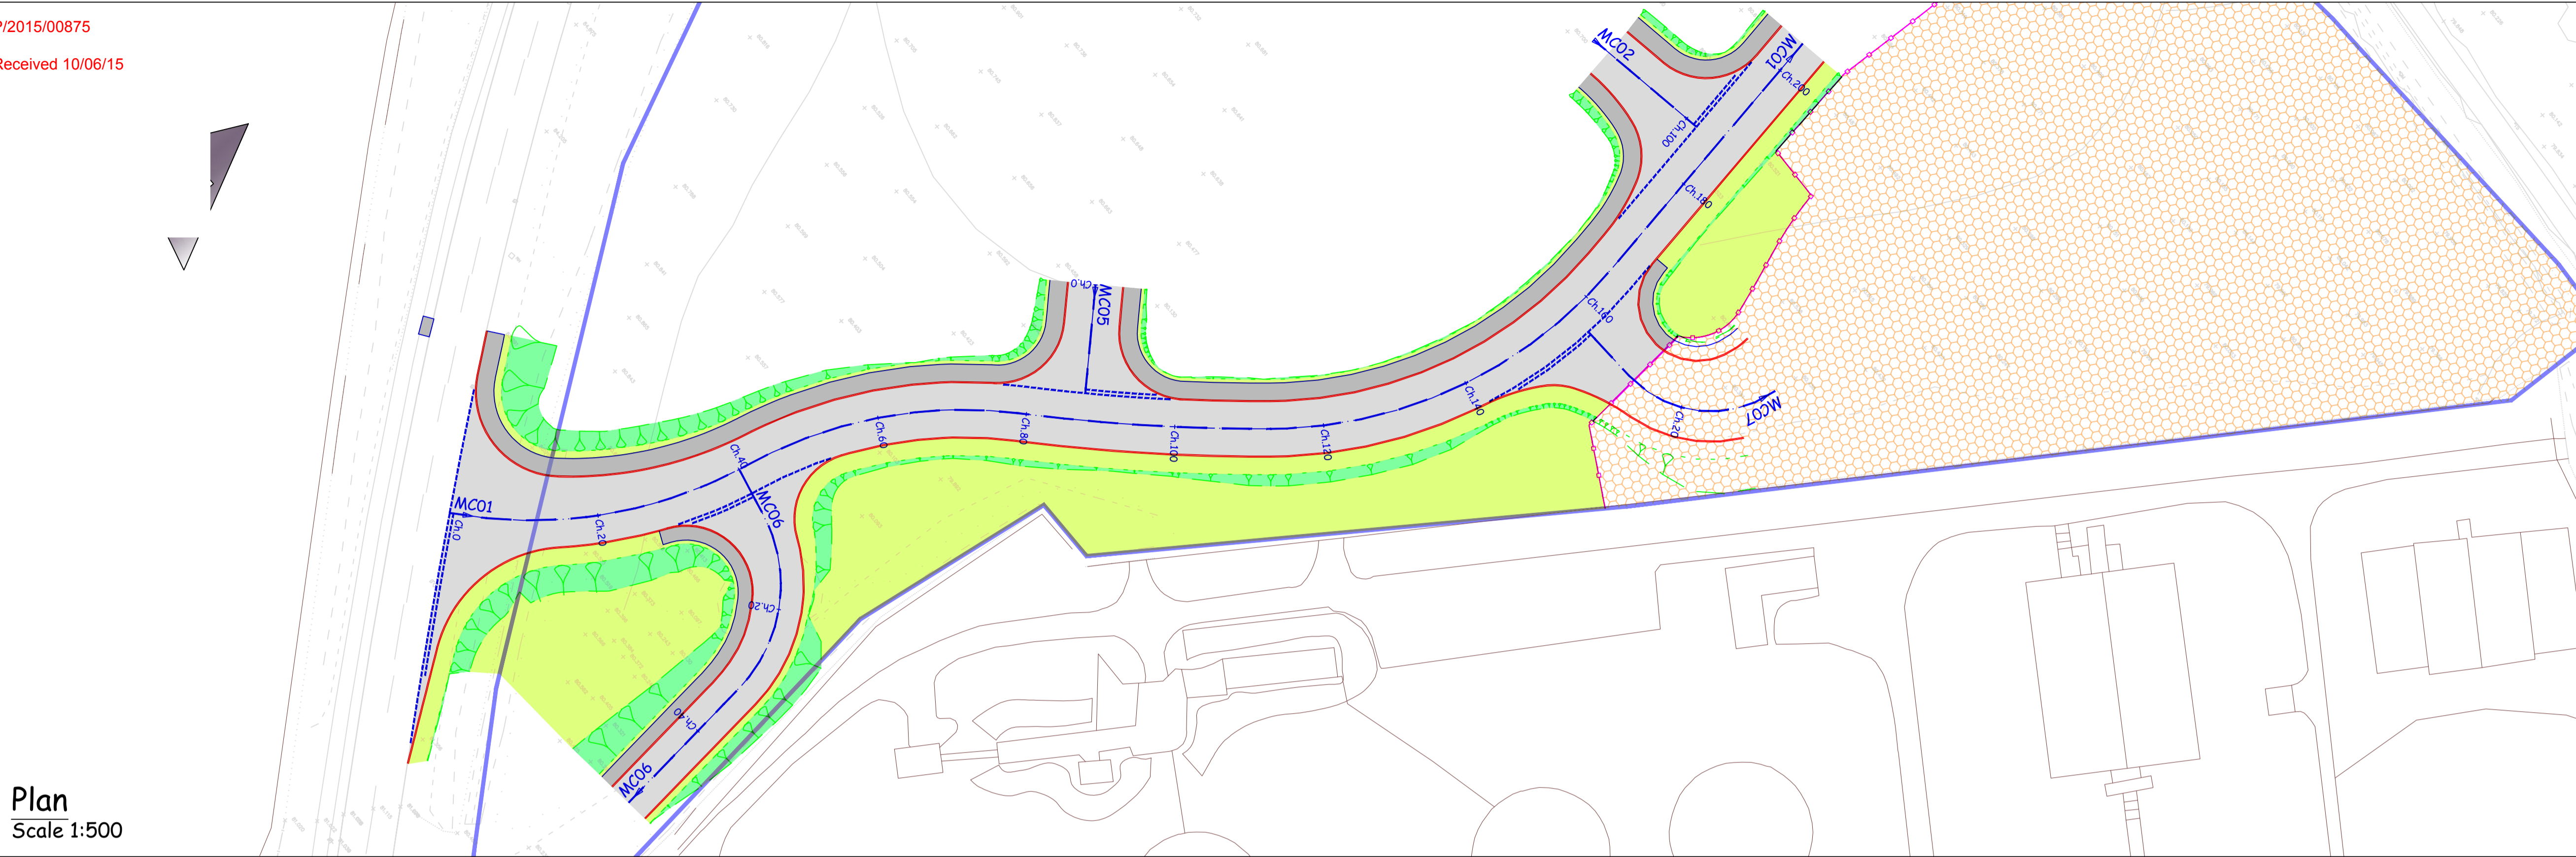

Level Datum =75.000

