
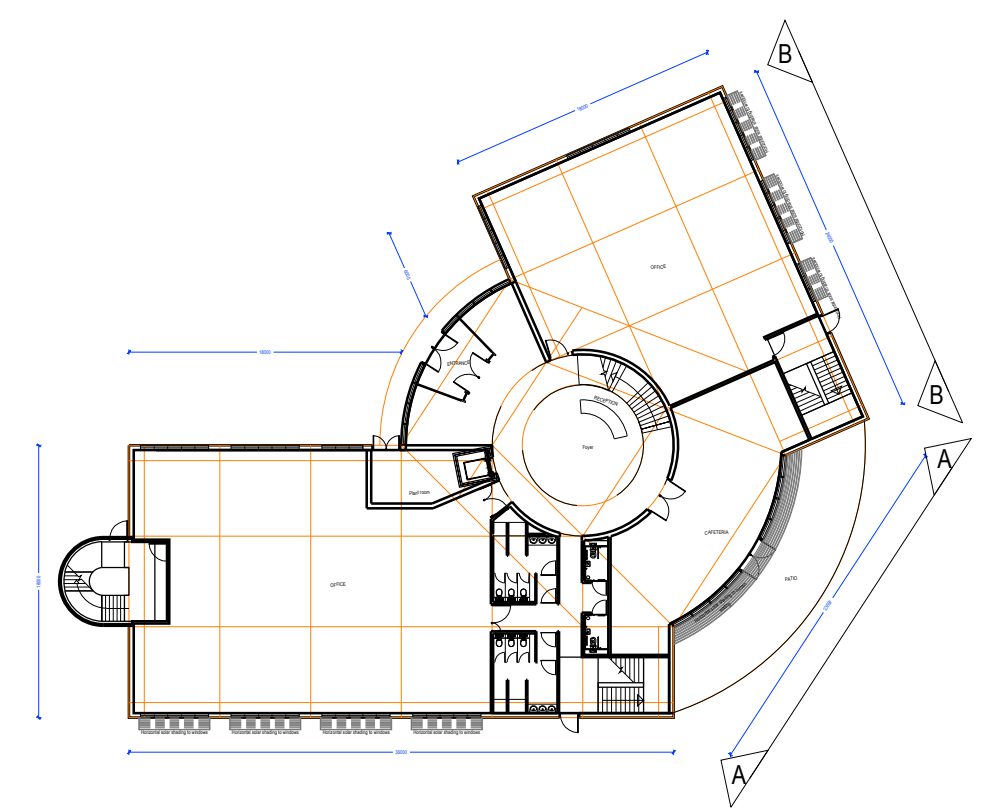
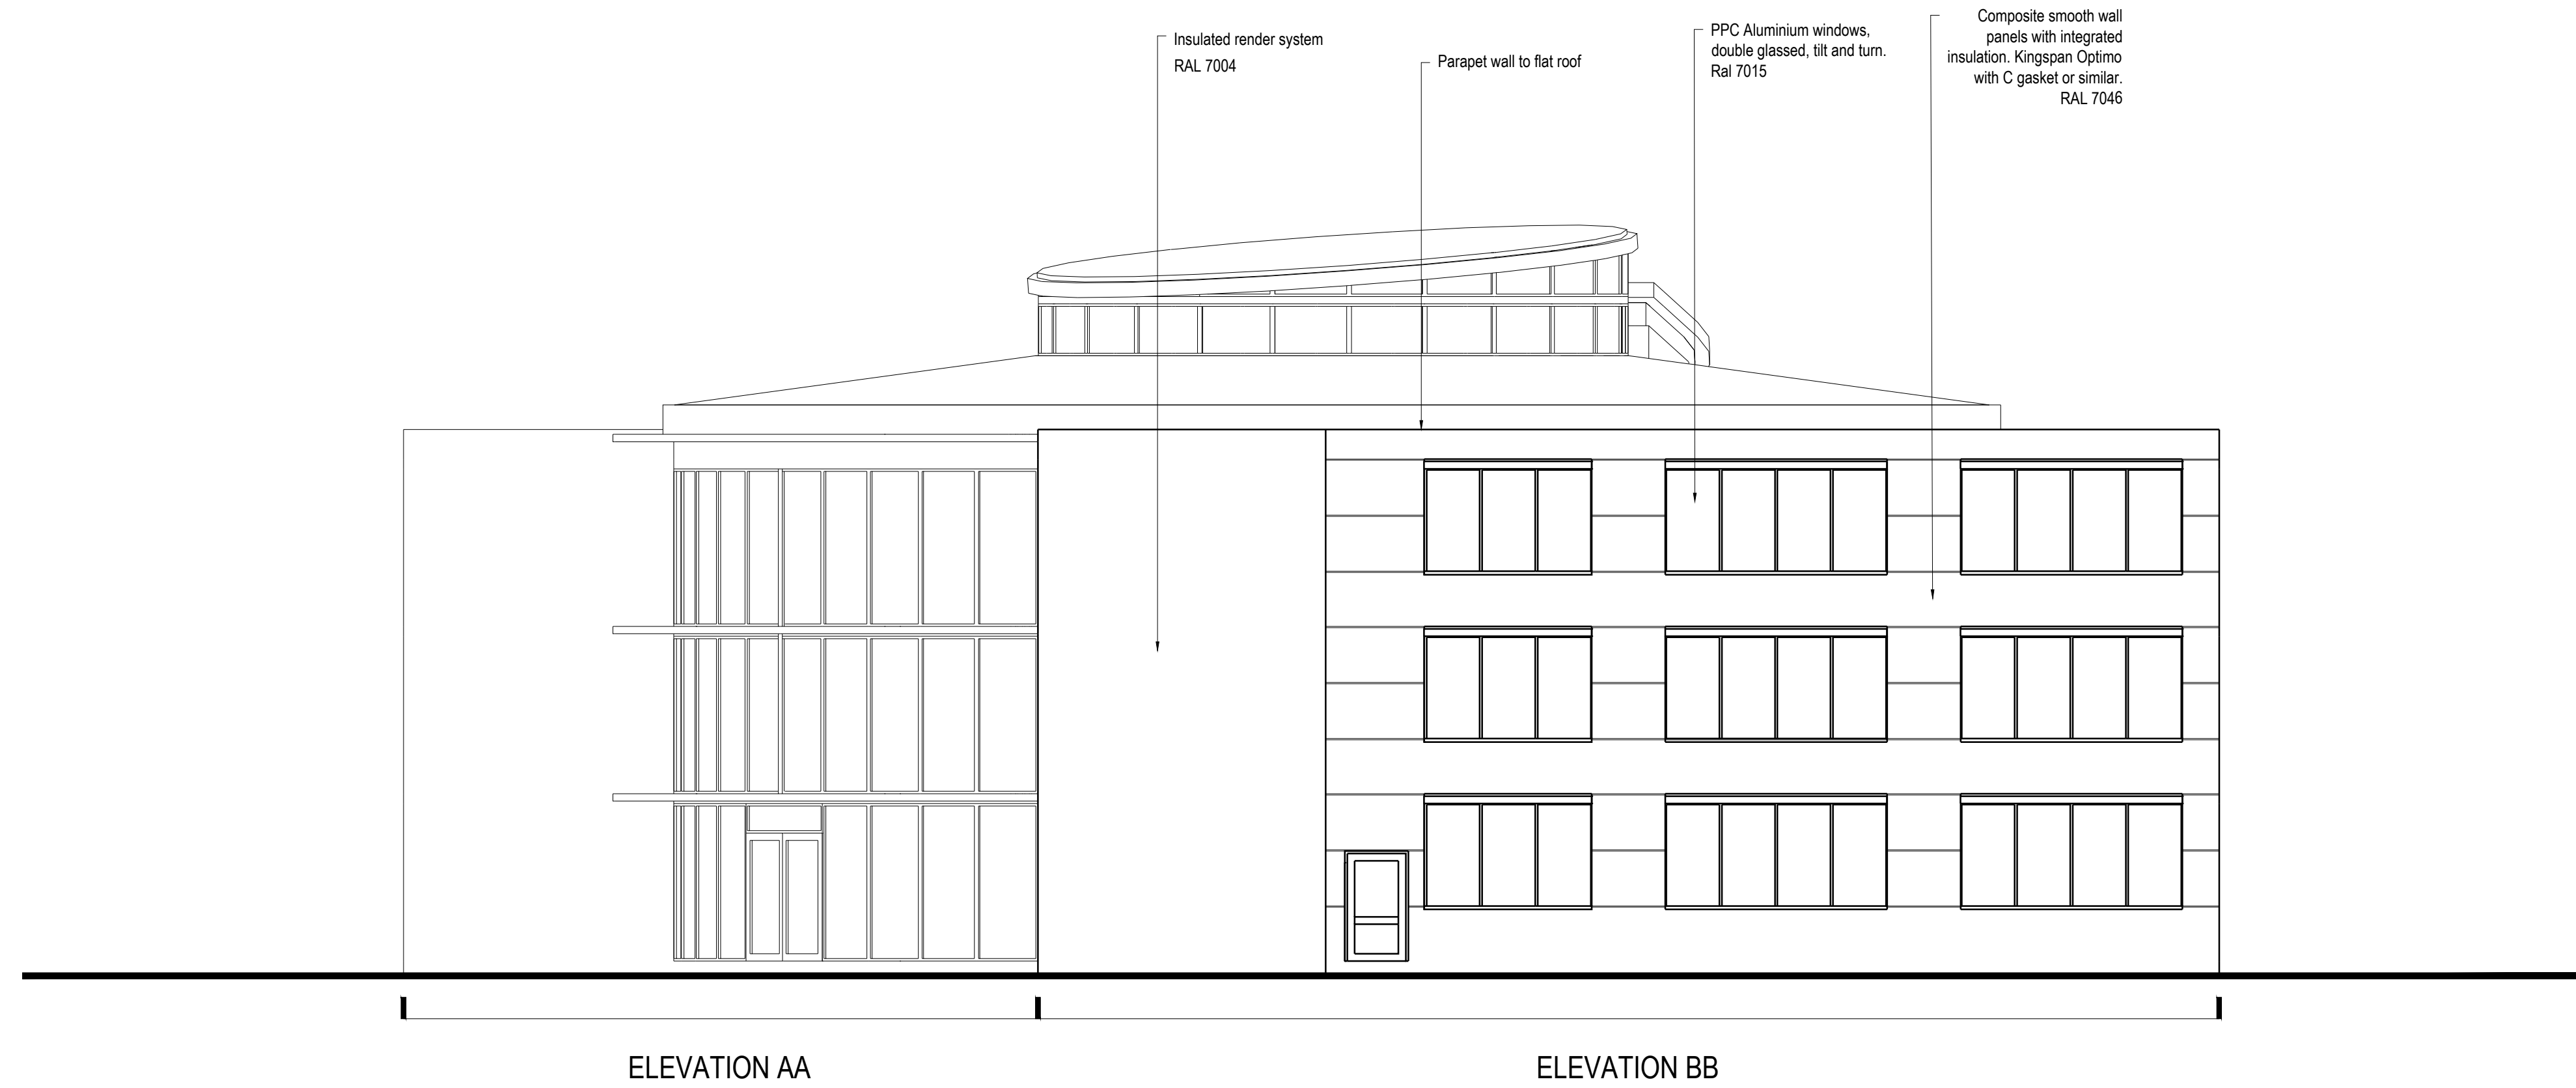


P/2015/00875  
 Received 10/06/15

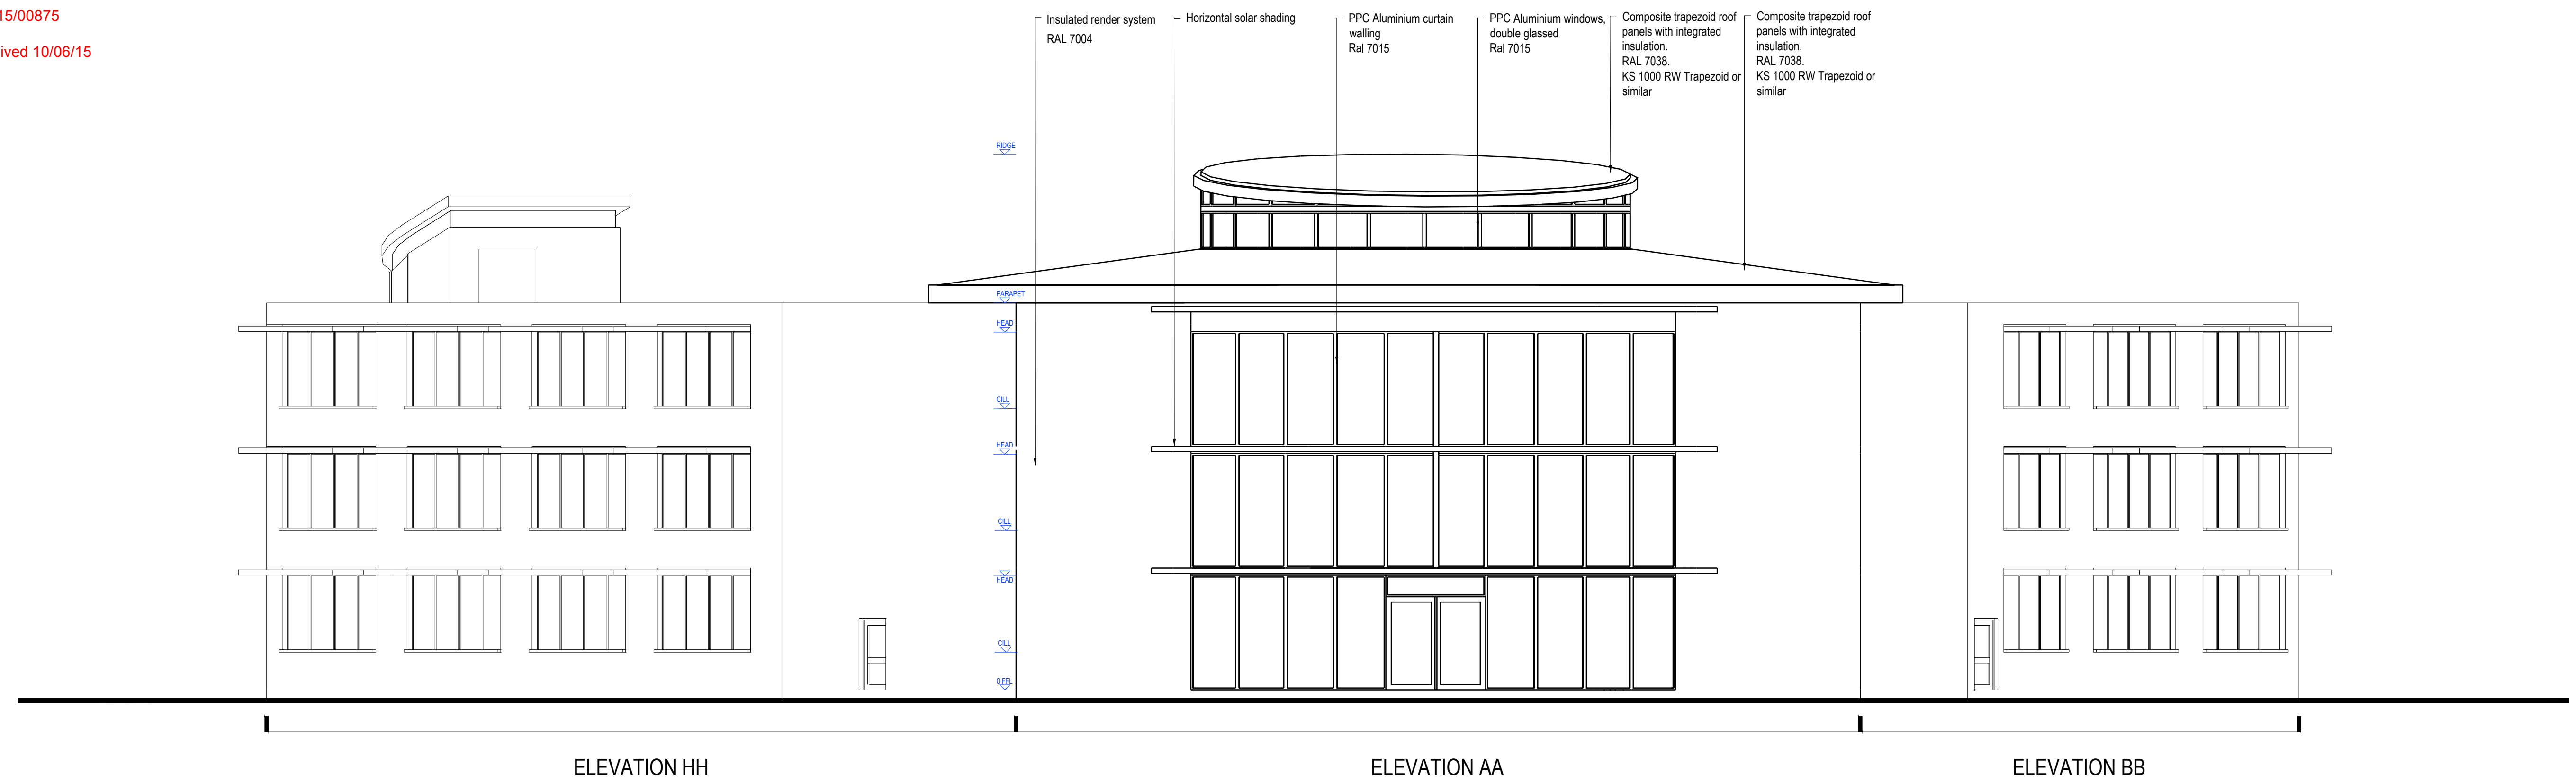


rev	details	by	date
P00	ISSUED FOR PLANNING	MC	05/06/2015

rev	details	by	date

Notes

1. Do not scale from drawing, use figured dimensions only.
2. All dimensions to be checked onsite.
3. This drawing to be read in conjunction with all other Gillespies drawings and specifications.

Ordnance Information shown is reproduced from Ordnance Survey material with the permission of Ordnance Survey on behalf of the Controller of Her Majesty's Stationary Office. © Crown Copyright. Unauthorised reproduction infringes Crown Copyright and may lead to prosecution or civil proceedings. License No. 1000 17362

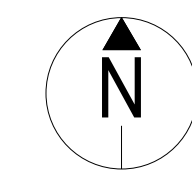

Engineers	NAME: Address O1: Address O2: P/REFAX:
Quantity surveyors	NAME: Address O1: Address O2: P/REFAX:
Other consultants	NAME: Address O1: Address O2: P/REFAX:

Project title	UTTOXETER-DOVE WAY
Drawing title	UNIT 1 ELEVATION AA, BB

Drawing number	M5242-1-210	Revision	P00
Drawing Status	PLANNING	Drawn	Checked
Date	05.06.15	Scale	1:100 @ A1
		MC	MS

East Staffordshire Borough Council  
 The Millsters  
 Wetmore Road  
 Burton upon Trent  
 DE14 3LS

**GILLESPIES**  
 Millon Chambers, 12 Heddon Court, Leeds LS1 4LJ  
 P: 0113 247 0550 F: 0113 247 0660 E: design.tech@gillespies.co.uk

© copyright GILLESPIES LLP. all rights reserved