
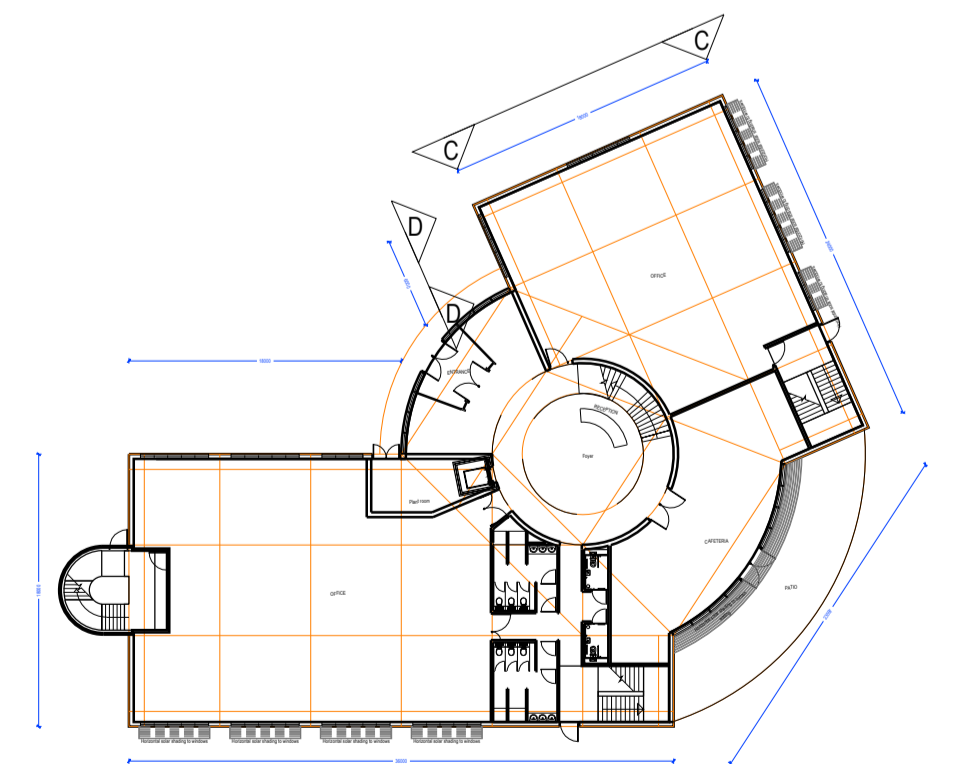
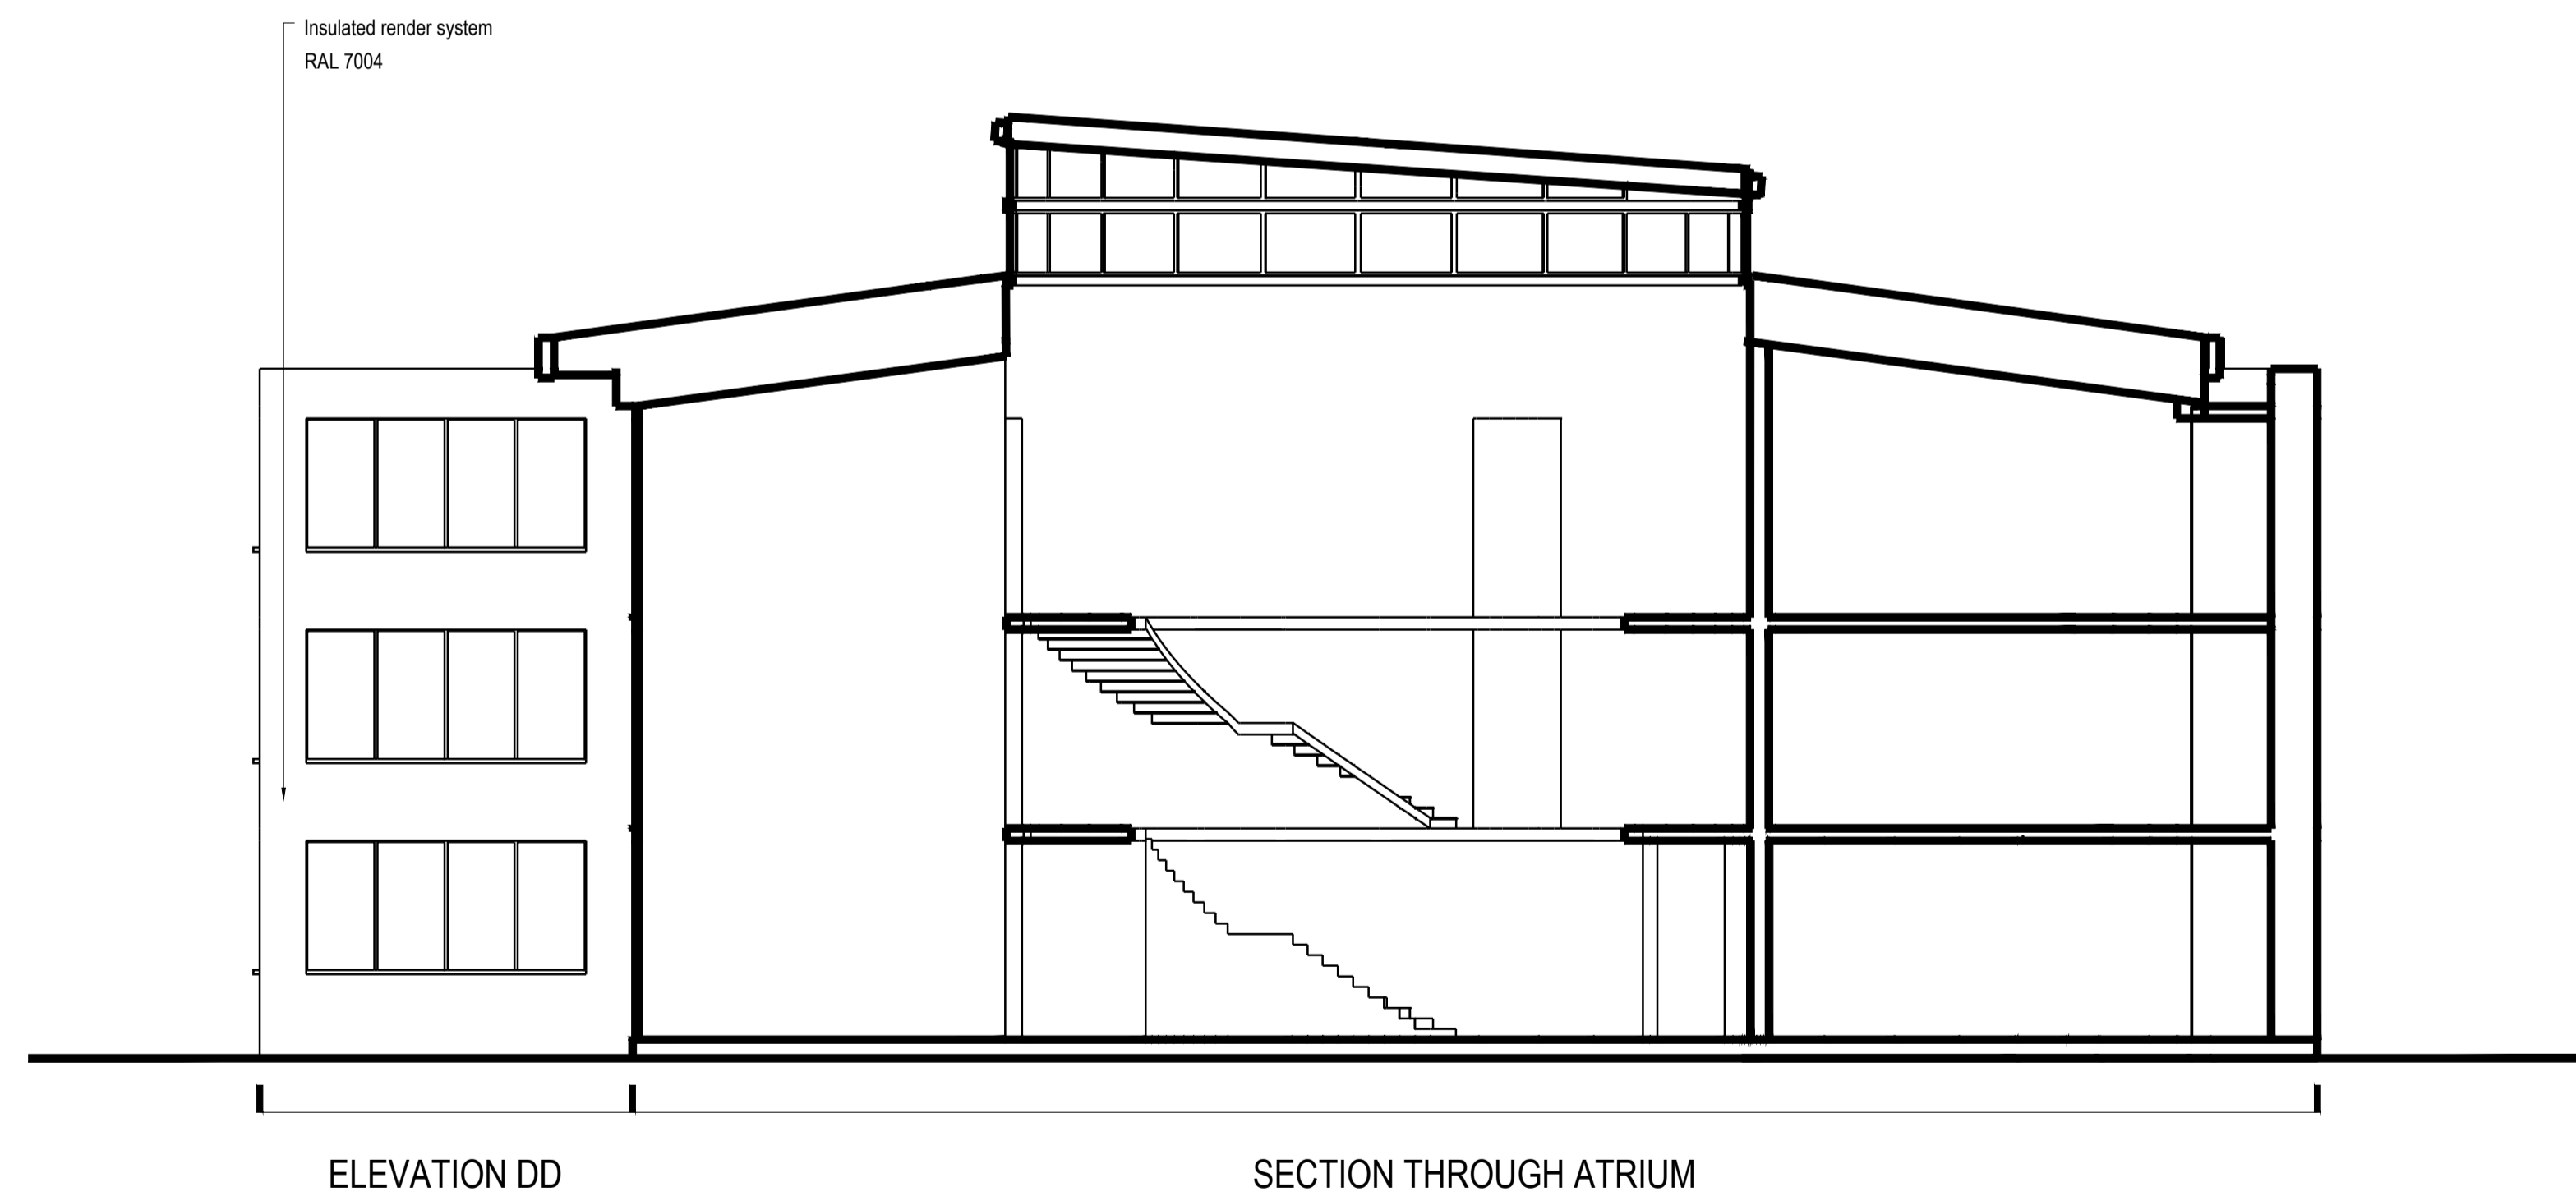


P/2015/00875
 Received 10/06/15

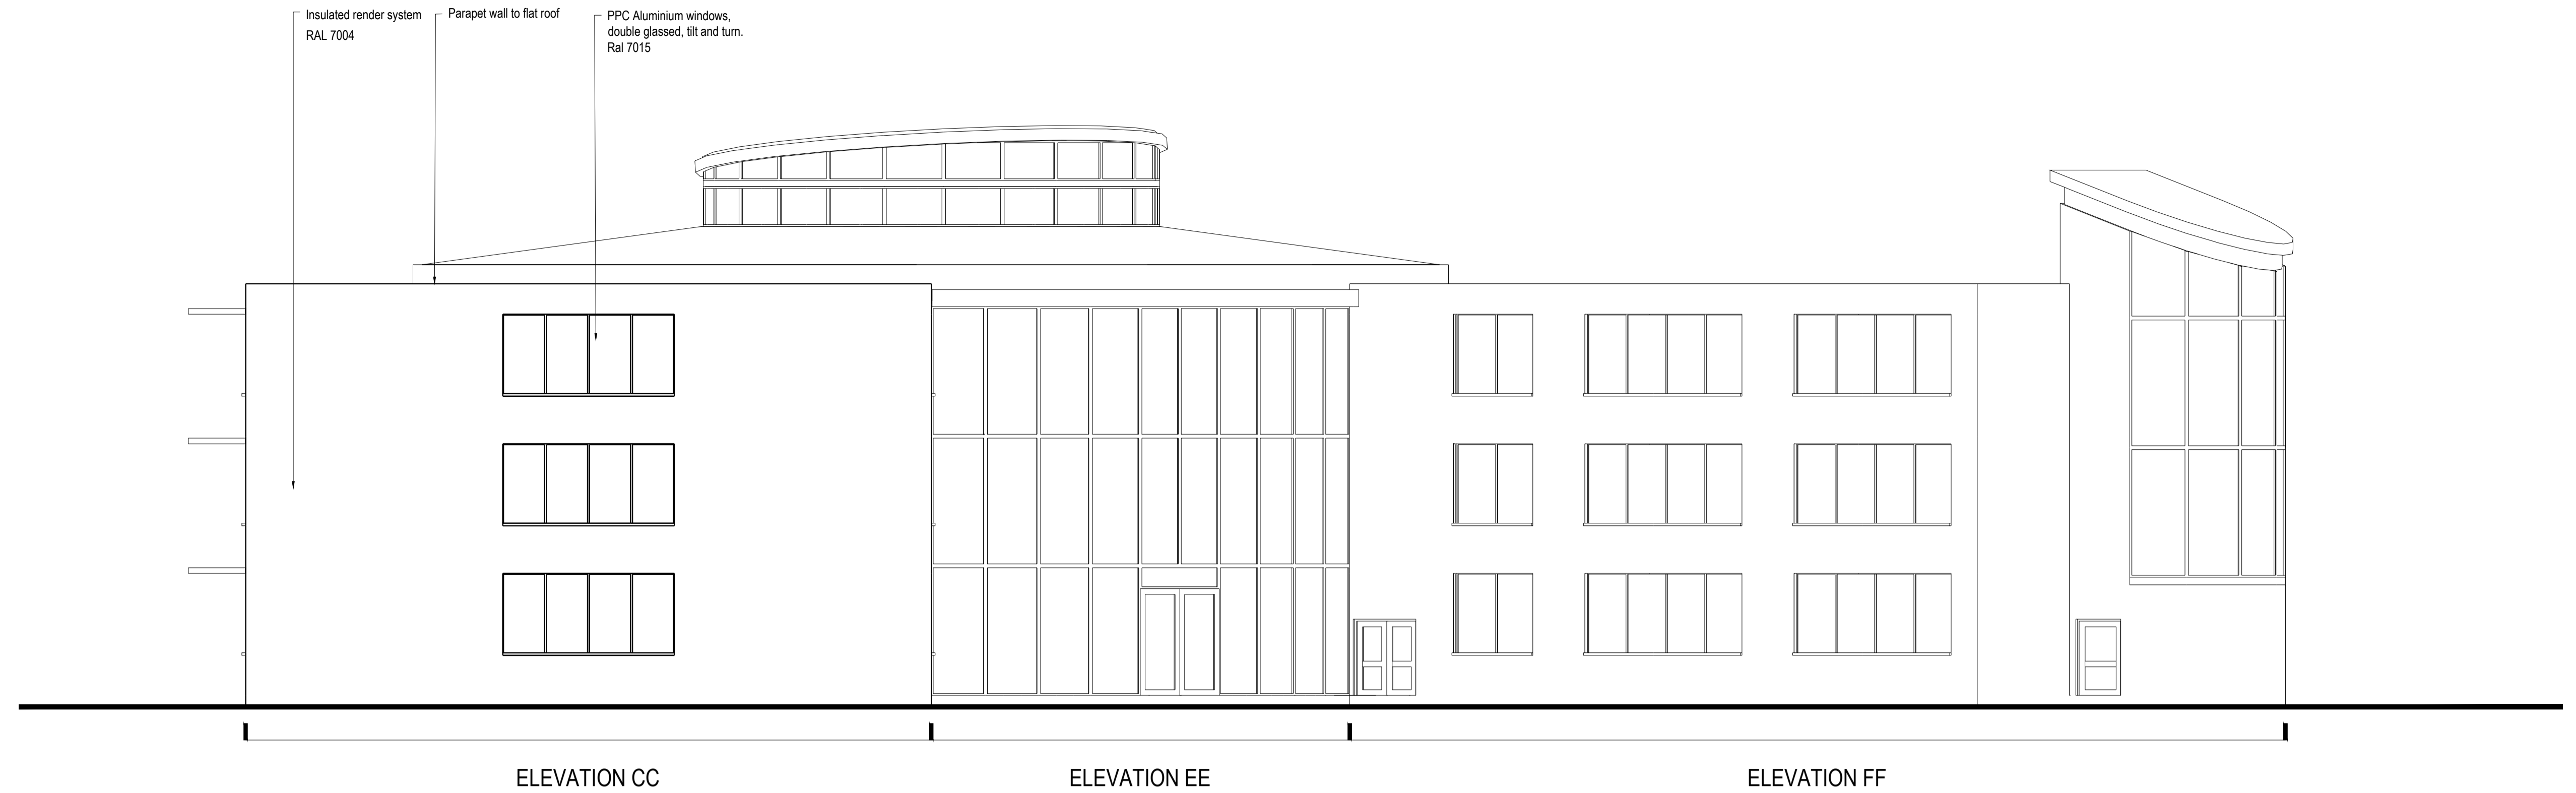


rev	details	by	date
P00	ISSUED FOR PLANNING	MC	05/06/2015

rev	details	by	date

- Notes
1. Do not scale from drawing, use figured dimensions only.
 2. All dimensions to be checked onsite.
 3. This drawing to be read in conjunction with all other Gillespies drawings and specifications.

Ordnance Information shown is reproduced from Ordnance Survey material with the permission of Ordnance Survey on behalf of the Controller of Her Majesty's Stationary Office. © Crown Copyright. Unauthorised reproduction infringes Crown Copyright and may lead to prosecution or civil proceedings. License No. 1000 17362

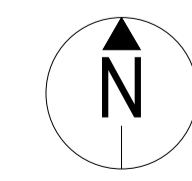

Project title
UTTOXETER-DOVE WAY

Drawing title
**UNIT 1
 ELEVATION CC, DD**

NAME: [blank]
 Address O1: [blank]
 Address O2: [blank]
 PHS/FAX: [blank]

NAME: [blank]
 Address O1: [blank]
 Address O2: [blank]
 PHS/FAX: [blank]

NAME: [blank]
 Address O1: [blank]
 Address O2: [blank]
 PHS/FAX: [blank]

Engineers

Quantity surveyors

Other consultants

Drawing number
M5242-1-211

Drawing Status
PLANNING

Date
 05.06.15

Scale
 1:100 @ A1

Revision
P00

Drawn
 MC

Checked
 MS

East Staffordshire Borough Council

GILLESPIES

Milton Chambers, 12 Heddon Court, Leeds LS1 4LJ
 P: 0113 247 0550 F: 0113 247 0660 E: design.team@gillespies.co.uk