
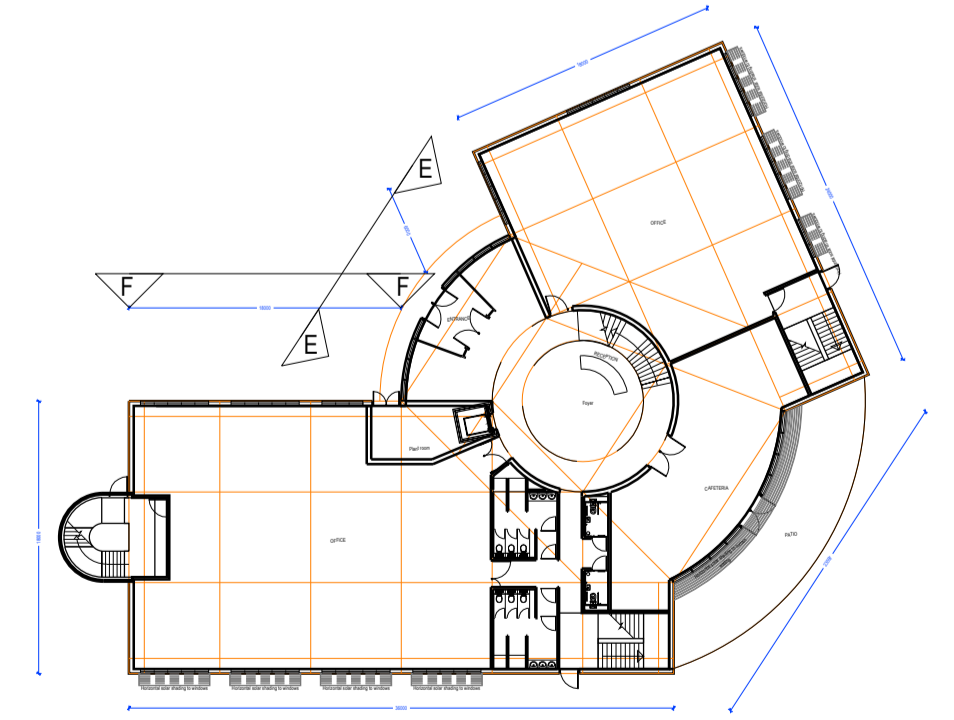
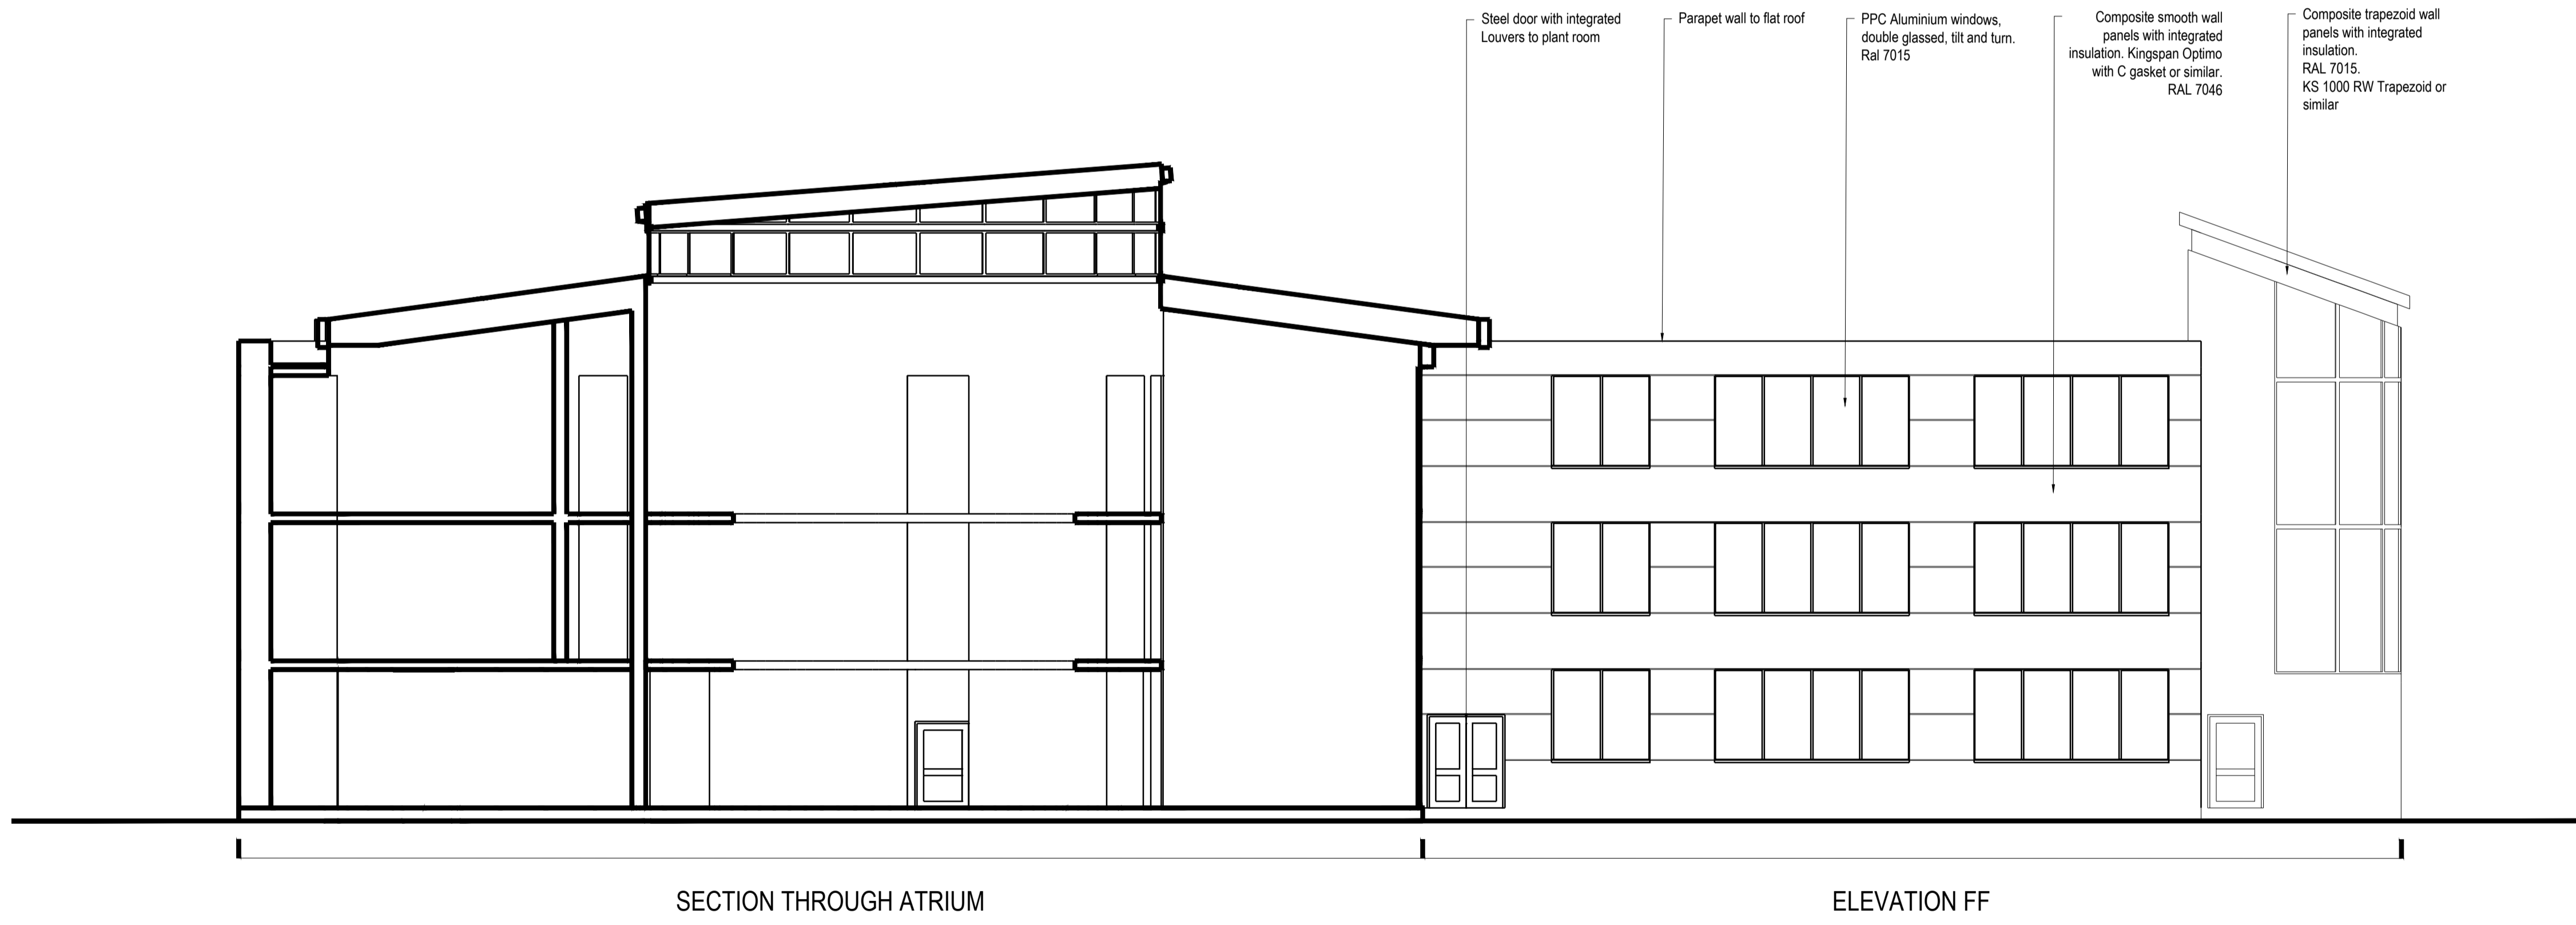


P/2015/00875  
 Received 10/06/15

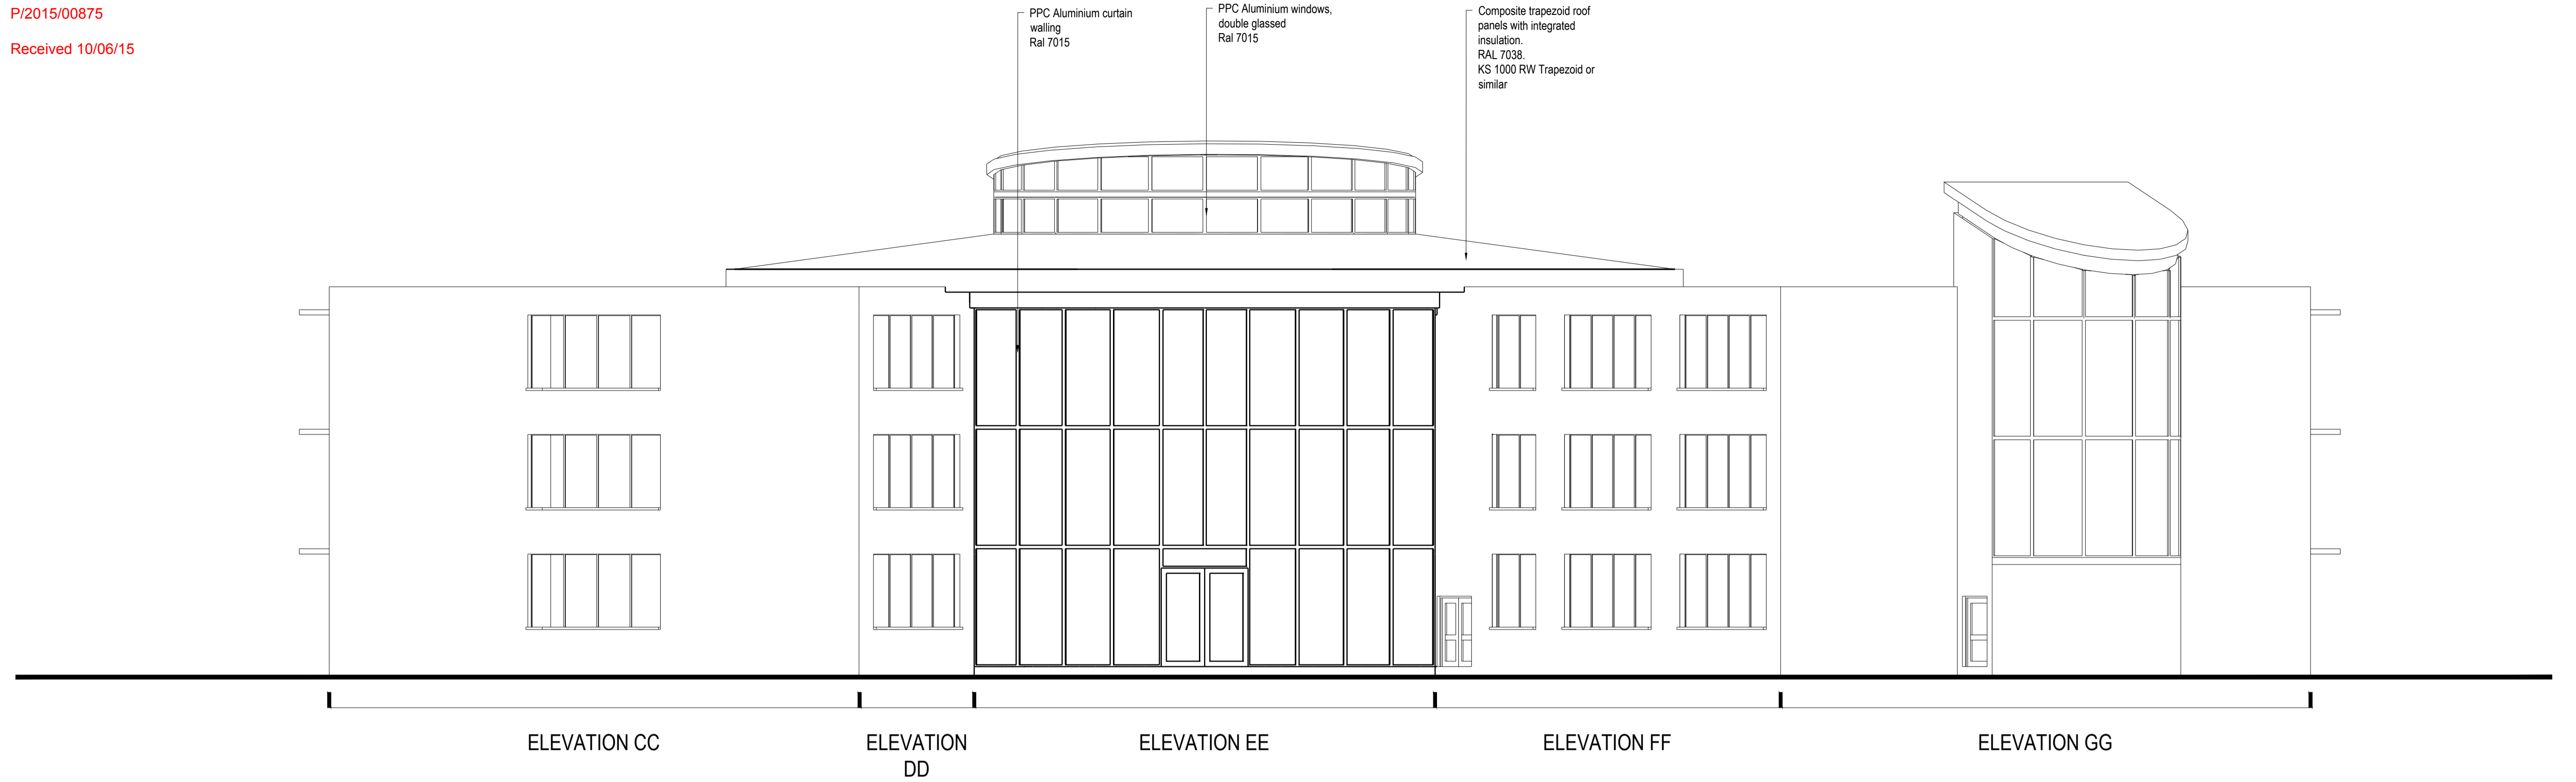


rev	details	by	date
P00	ISSUED FOR PLANNING	MC	05/06/2015

rev	details	by	date

Notes

1. Do not scale from drawing, use figured dimensions only.
2. All dimensions to be checked onsite.
3. This drawing to be read in conjunction with all other Gillespies drawings and specifications.

Ordnance Information shown is reproduced from Ordnance Survey material with the permission of Ordnance Survey on behalf of the Controller of Her Majesty's Stationary Office. © Crown Copyright. Unauthorised reproduction infringes Crown Copyright and may lead to prosecution or civil proceedings. License No. 1000 17362

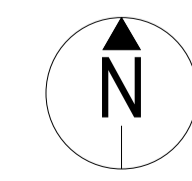

Engineers  
 Quantity surveyors  
 Other consultants

Project title  
**UTTOXETER-DOVE WAY**

Drawing title  
**UNIT 1  
 ELEVATION EE, FF**

Drawing number  
**M5242-1-212**

Drawing Status  
**PLANNING**

Date  
 05.06.15

Scale  
 1:100 @ A1

Revision  
**P00**

Drawn  
 MC

Checked  
 MS