


PLANT SCHEDULE : PIRELLI : DERBY RD : BURTON UPON TRENT

Rev 12 Oct 2017

TREES			
Acer campestre Elsrijk	AcE	12-14cm Girth Hvy Std	13 No
Acer platanoides Emerald Green	ApEQ	12-14cm Girth Hvy Std	15 No
Alnus spaethii	Asp	12-14cm Girth Hvy Std	5 No
Betula Edinburgh	BE	12-14cm Girth Hvy Std	1 No
Fagus sylvatica	Fs	12-14cm Girth Hvy Std	3 No
Pyrus calleryana Chanticleer	PCC	12-14cm Girth Hvy Std	4 No
Quercus robur	Qr	12-14cm Girth Hvy Std	6 No
Sorbus torminalis	St	12-14cm Girth Hvy Std	1 No
Sorbus Sheerwater Seedling	SS	12-14cm Girth Hvy Std	3 No
Tilia cordata Rancho	TcR	12-14cm Girth Hvy Std	8 No
TOTAL			59 No
PLANTING BEDS 1-15			
Choisya temata	CT	40-60cm 3Lpot	771 m2
Ceanothus thrysiflorus Repens	CTR	40-60cm 2Lpot	149 No
Euonymus Emerald Gaiety	EEG	20-30cm 2Lpot	63 No
Euonymus Harlequin	EH	20-30cm 2Lpot	325 No
Hebe buxifolia	Hbux	20-30cm 2Lpot	152 No
Hebe Midsummer Beauty	HMB	20-30cm 2Lpot	324 No
Gaultheria procumbens	Gpro	20-30cm 2Lpot	206 No
Potentilla Abbotswood	PAB	40-60cm 3Lpot	40 No
Potentilla Elizabeth	PE	40-60cm 3Lpot	167 No
Prunus Otto Luyken	POL	40-60cm 2Lpot	105 No
Pinus mugo Mughus	PMM	40-60cm 3Lpot	270 No
Photinia fraseri Birmingham	PFB	40-60cm 3Lpot	427 No
Phormium Yellow Wave	PYW	40-60cm 3Lpot	72 No
Senecio Sunshine	SS	40-60cm 3Lpot	76 No
TOTAL			153 No
NATIVE BLOCKS 1-6			
Acer campestre	Ac	60/90cms 1+1	456 m2
Corylus avellana	Ca	60/90cms 1+1	48 No
Crateagus monogyna	Cm	60/90cms 1+1	25 No
Cornus sanguinea	Cs	60-90cm 1+1	190 No
Viburnum opulus	Vo	60-90cm 1+1	50 No
Betula pubescens	Bpub	60-90cm 1+1	50 No
Quercus robur	Qr	60-90cm 1+1	10 No
Sorbus aucuparia	Sauc	60-90cm 1+1	10 No
Tilia cordata	Tc	60-90cm 1+1	10 No
Hedera helix	Hh	60-90cm 2Lpot	497 No
TOTAL			900 No

HEDGEROWS 1-11			
Acer campestre	Ac	60/90cms 1+1	295 m2
Corylus avellana	Ca	60/90cms 1+1	248 No
Crateagus monogyna	Cm	60/90cms 1+1	170 No
Prunus spinosa	Ps	60/90cms 1+1	705 No
ReadyHedge Native		1.00m length, 1.00m Height Bag width 350mm	10 No
TOTAL			1244 No

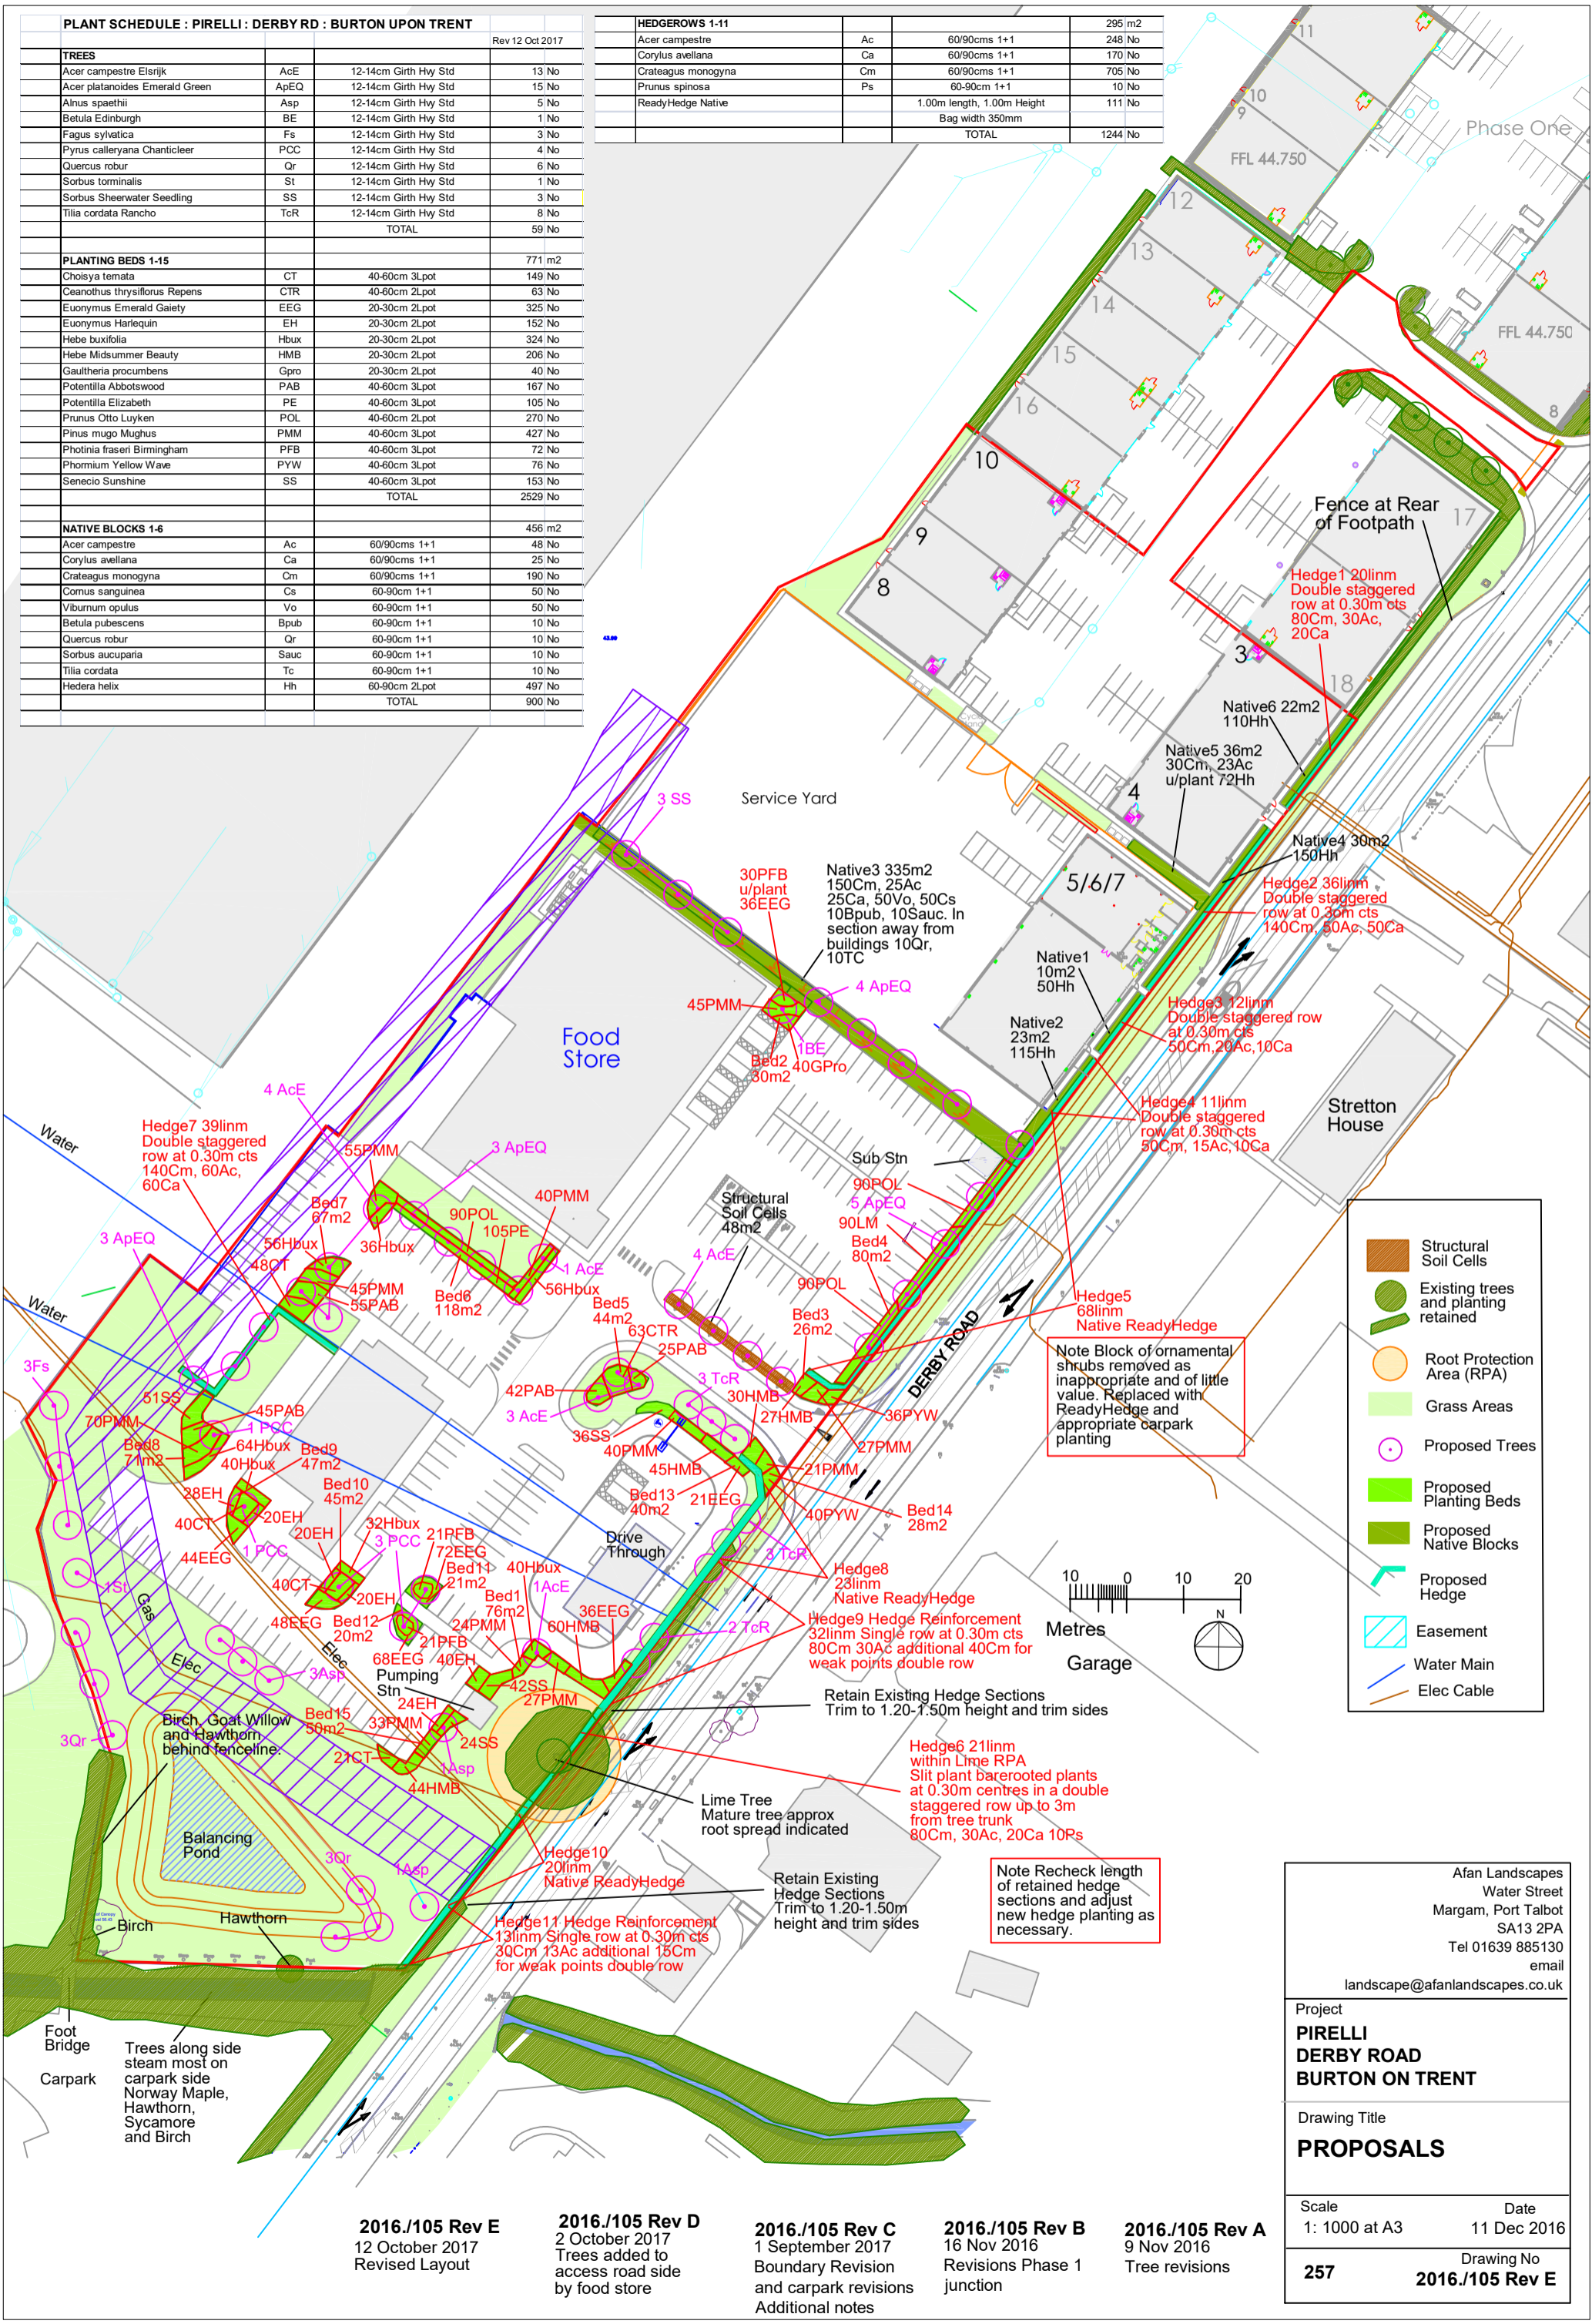

2016./105 Rev E
12 October 2017
Revised Layout

2016./105 Rev D
2 October 2017
Trees added to access road side by food store

2016./105 Rev C
1 September 2017
Boundary Revision and carpark revisions
Additional notes

2016./105 Rev B
16 Nov 2016
Revisions Phase 1 junction

2016./105 Rev A
9 Nov 2016
Tree revisions

Afan Landscapes
Water Street
Margam, Port Talbot
SA13 2PA
Tel 01639 885130
email
landscape@afanlandscapes.co.uk

Project
**PIRELLI
DERBY ROAD
BURTON ON TRENT**

Drawing Title
PROPOSALS

Scale
1: 1000 at A3

Date
11 Dec 2016

Drawing No
257
2016./105 Rev E