

IMPLEMENTATION AND MAINTENANCE GUIDELINES

- 1.0 GENERAL
All plants shall conform to BS 2926 and be in accordance with the National Plant Specification...
2.0 ORNAMENTAL SHRUBS AND TREES
2.1 Ground Preparation
2.2 Planting
2.3 Maintenance
2.4 GRASS
2.5 NATIVE MIX PLANTING
2.6 TURF

- 2.7 Maintenance
2.8 GRASS
2.9 NATIVE MIX PLANTING
2.10 TURF

- 2.11 Maintenance
2.12 GRASS
2.13 NATIVE MIX PLANTING
2.14 TURF

- 2.15 Maintenance
2.16 GRASS
2.17 NATIVE MIX PLANTING
2.18 TURF

- 2.19 Maintenance
2.28 GRASS
2.29 NATIVE MIX PLANTING
2.30 TURF

NOTES

- All landscape proposals must be referred to by the Structural Engineer during foundation design.
Soiling operations to be carried out in accordance with the implementation and maintenance guidelines.
No species, variety, size or position to be amended without the Landscape Architects prior approval.
Before trees are planted, the Landscape Contractor shall ascertain the location of drains from the site manager...

KEY

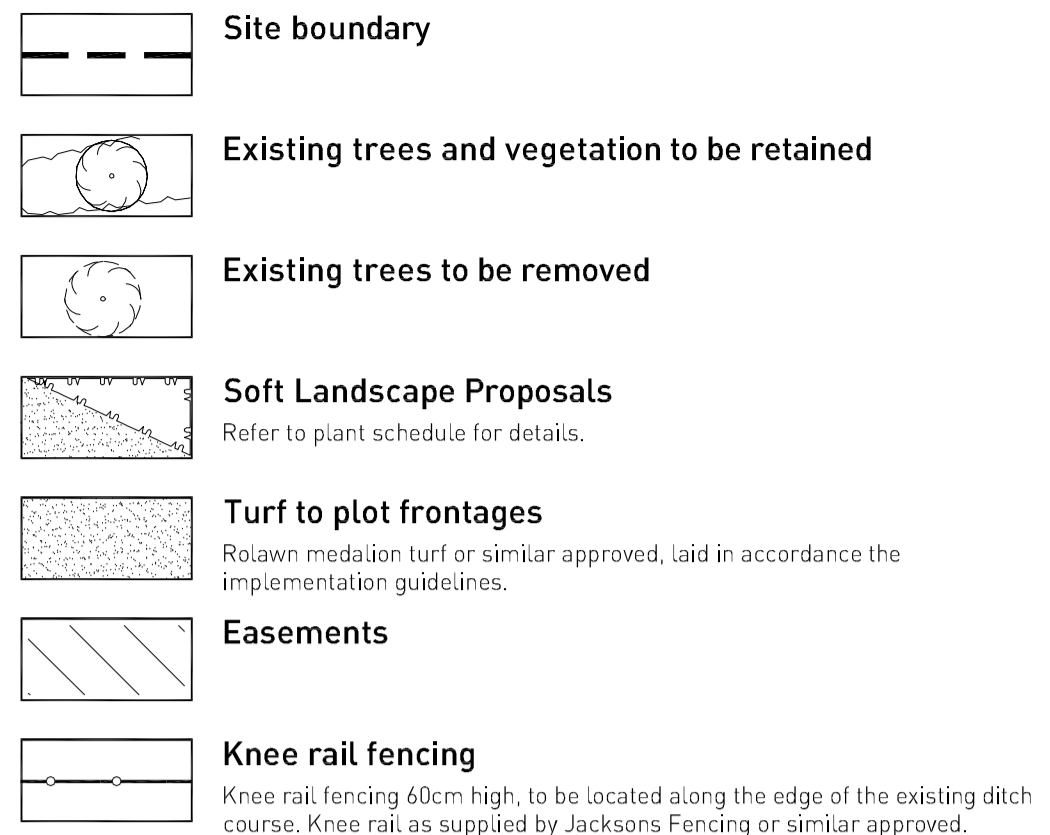

NATIVE MIX HEDGEROW table with columns: ABBR, SPECIES, MIX(%), SUPPLY, SIZE(cm), CTRS(m)

Hedgerow shrubs to be supplied as bareroot stock unless stated and to be planted in accordance with the implementation and maintenance guidelines.

PLANT SCHEDULE

TREES - to plots table with columns: REF, SPECIES, SUPPLY, SIZE(cm), GIRTH(cm), CTRS(m)

All trees to be planted in accordance with the implementation and maintenance guidelines.

SPECIMEN SHRUBS & CLIMBERS table with columns: REF, SPECIES, SUPPLY, SIZE(cm), HABIT, CTRS(m)

All feature shrubs/climbers to be planted in accordance with the implementation and maintenance guidelines.

HEDGEROWS table with columns: ABBR, SPECIES, SUPPLY, SIZE(cm), HABIT, CTRS(m)

All hedgerow shrubs to be planted in accordance with the implementation and maintenance guidelines.

SHRUB MIX 1 table with columns: ABBR, SPECIES, SUPPLY, SIZE(cm), HABIT, CTRS(m)

SHRUB MIX 2 table with columns: ABBR, SPECIES, SUPPLY, SIZE(cm), HABIT, CTRS(m)

SHRUB MIX 3 table with columns: ABBR, SPECIES, SUPPLY, SIZE(cm), HABIT, CTRS(m)

SHRUB MIX 4 table with columns: ABBR, SPECIES, SUPPLY, SIZE(cm), HABIT, CTRS(m)

SHRUB MIX 5 table with columns: ABBR, SPECIES, SUPPLY, SIZE(cm), HABIT, CTRS(m)



SHRUB MIX 6 table with columns: ABBR, SPECIES, SUPPLY, SIZE(cm), HABIT, CTRS(m)

AMENITY SHRUB MIX 1 - to rear garden boundaries table with columns: ABBR, SPECIES, SUPPLY, SIZE(cm), HABIT, CTRS(m)

AMENITY SHRUB MIX 2 - low level shrubs table with columns: ABBR, SPECIES, SUPPLY, SIZE(cm), HABIT, CTRS(m)

All shrubs to be planted in accordance with the implementation and maintenance guidelines.

P/2017/00426 Received 03/04/2017

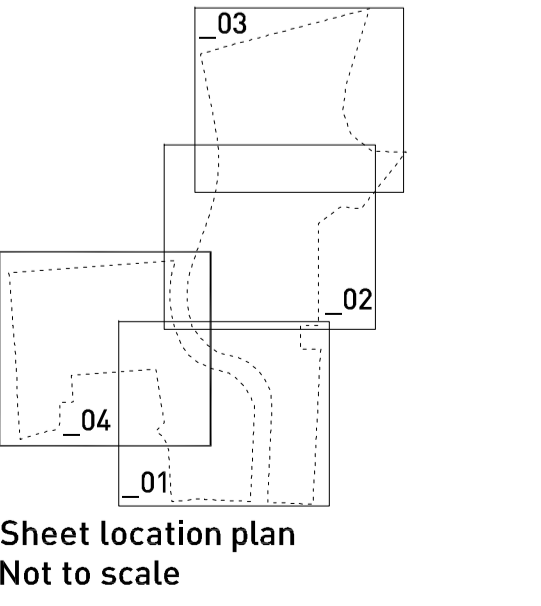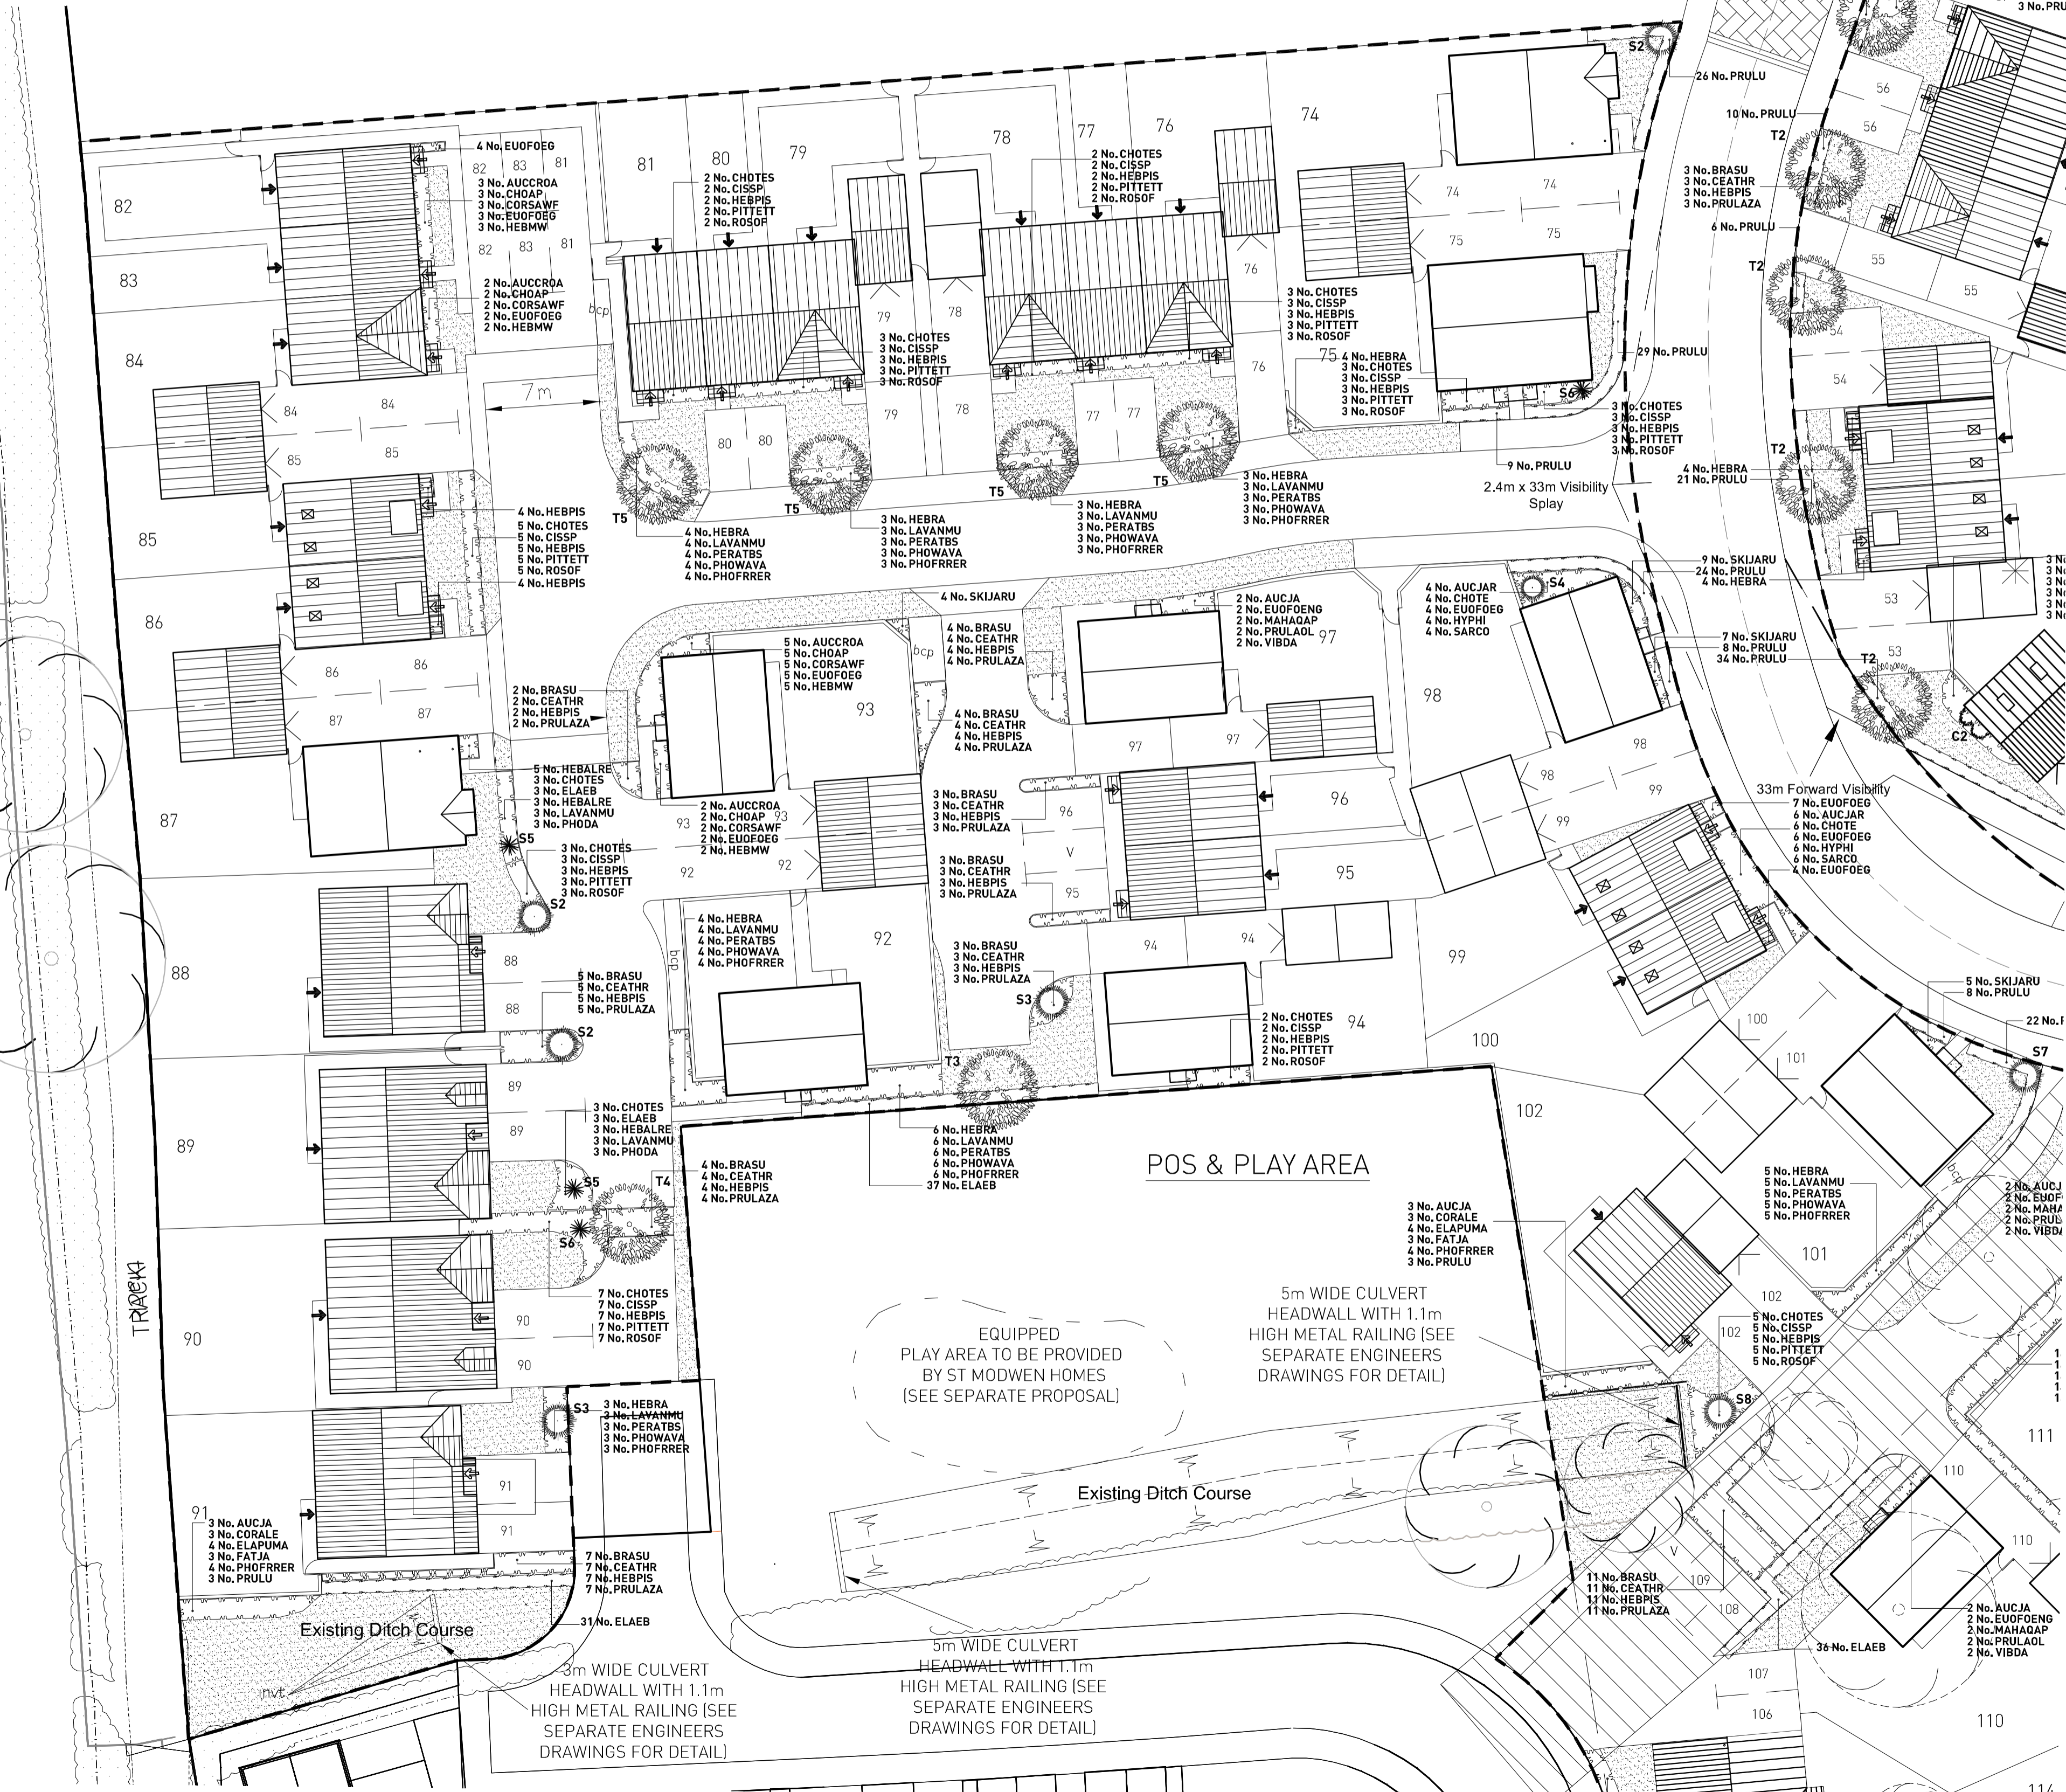

Revisions: 01 - [31/03/2017] EWL Updated to latest site layout and client comments on additional planting. 02 - [30/03/2017] EWL