



THIS DRAWING IS STRICTLY NOT TO BE USED FOR CONSTRUCTION PURPOSES.
 PROPOSED LEVELS SUBJECT TO DESIGN DEVELOPMENT.
 DRAINAGE STRATEGY & RAIN WATER PIPES SUBJECT TO DESIGN DEVELOPMENT.
 THIS DRAWING CONSISTS OF THE FOLLOWING THIRD PARTY INFORMATION & DRAWINGS:
 Ordnance Survey, 1:1 Contour Copyright 2015. All rights reserved. Licence Number 10002577
 Topographical Survey by Green Heath, Drawing 155418_DGL, received via email on 27/02/2017.
 TO BE READ IN CONJUNCTION WITH HCD DRAWINGS:
 A-PL-001 - SITE LOCATION PLAN
 A-PL-002 - EXISTING SITE PLAN
 A-PL-003 - PROPOSED SITE PLAN
 A-PL-004 - PROPOSED STORE PLAN
 A-PL-005 - PROPOSED RETAIL UNIT BUILDING PLAN
 A-PL-007 - PROPOSED RETAIL UNIT ROOF PLAN
 A-PL-008 - PROPOSED STORE ELEVATIONS
 A-PL-009 - PROPOSED RETAIL UNIT ELEVATIONS
 A-PL-010 - PROPOSED SITE SECTIONS

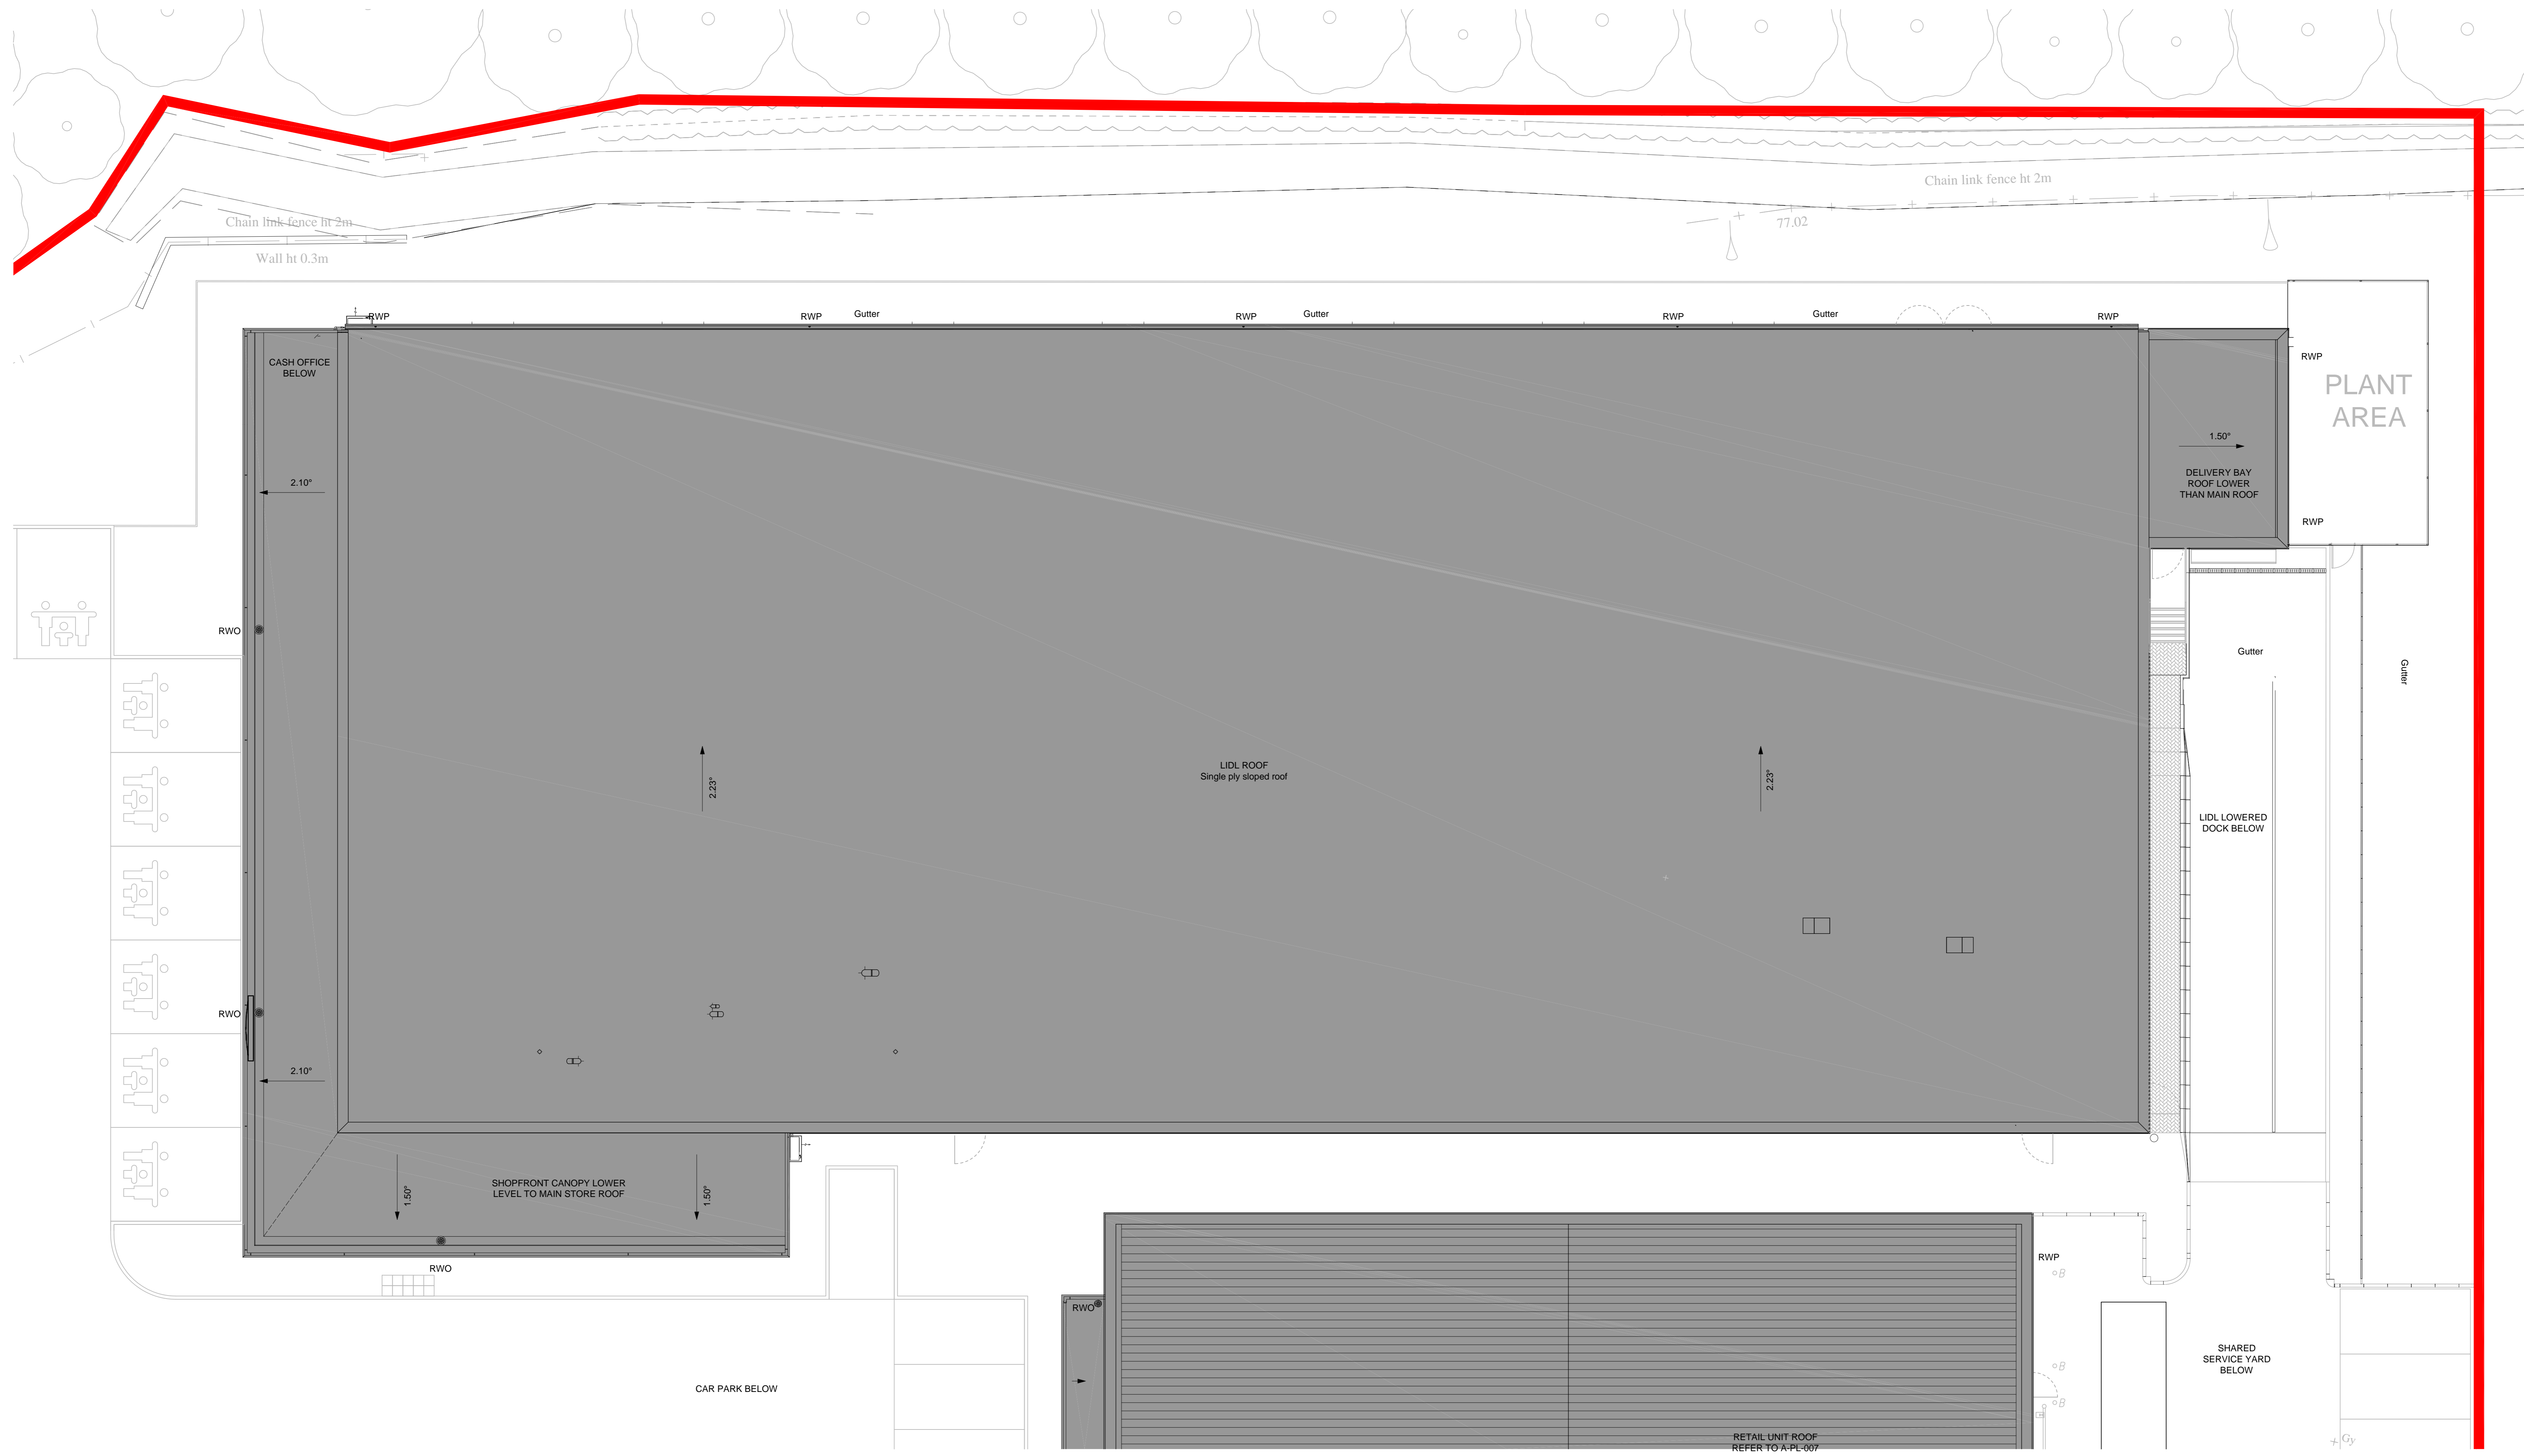

ISSUE A	BY: D.J.W.	DESIGN: D.J.W.	DATE: 09/04/2018
Drawing scale changed to 1:100 at A0.			
ISSUE B	BY: D.J.W.	DESIGN: D.J.W.	DATE: 15/11/2017
Issued for Planning			

PLANNING

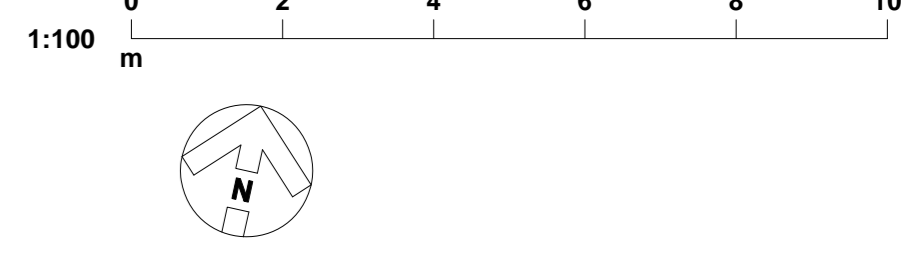

CLIENT:
LIDL UK GmbH
BROOKSIDE ROAD
UTTOXETER

PROJECT:
PROPOSED STORE ROOF PLAN

DESIGN:	SCALE:	DATE:
D.J.W.	1:100 @ A0	NOV 2017